


DO NOT SCALE FROM THIS DRAWING.
 LEVELS AND DIMENSIONS TO BE CHECKED ON SITE BY THE CONTRACTOR AND ANY DISCREPANCIES TO BE NOTIFIED TO THE ARCHITECT IMMEDIATELY.
 DRAWING TO BE READ ALONGSIDE WITH ALL RELEVANT CONSULTANT'S DRAWINGS AND SPECIFICATIONS.
 COPYRIGHT OF THIS DRAWING TO BE RETAINED BY THE ARCHITECT.



01 Section A-A - Proposed

Scale 1:50

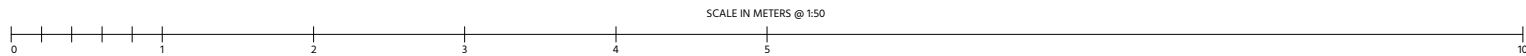

REV.	DATE	NOTES
P1	24.11.23	Postcode update

LD
INIT.

- GENERAL NOTES
- Existing Structure
 - Proposed Structure

LA ARCH

44 Saxon Road
 Hove BN3 4LF
 Section A-A
 Proposed
 PLANNING
 008(03)_221
 DRAWING NO.

P1	1:50@A3	2-Nov-23
REV.	SCALE	DATE

PROJECT
DRAWING TITLE
STATUS