


DO NOT SCALE FROM THIS DRAWING.  
 LEVELS AND DIMENSIONS TO BE CHECKED ON SITE BY THE CONTRACTOR AND ANY DISCREPANCIES TO BE NOTIFIED TO THE ARCHITECT IMMEDIATELY.  
 DRAWING TO BE READ ALONGSIDE WITH ALL RELEVANT CONSULTANT'S DRAWINGS AND SPECIFICATIONS.  
 COPYRIGHT OF THIS DRAWING TO BE RETAINED BY THE ARCHITECT.



01 Side Elevation - Existing  
 Scale 1:50

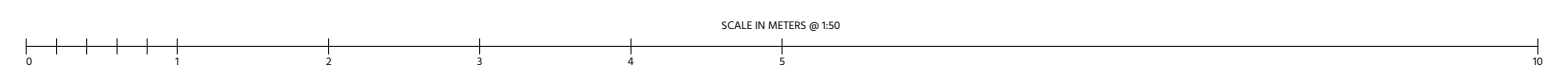

REV.	DATE	NOTES
P1	24.11.23	Postcode update

LD  
 INIT. GENERAL NOTES

**LA ARCH**

44 Saxon Road Hove BN3 4LF				PROJECT
Side Elevation Existing				DRAWING TITLE
PLANNING				STATUS
008(01)_113	P1	1:50@A3	30-Oct-23	
DRAWING NO.	REV.	SCALE	DATE	