




Ordnance Survey (c) Crown Copyright 2020. All rights reserved. Licence number 100022432

LOCATION PLAN @ 1:1250

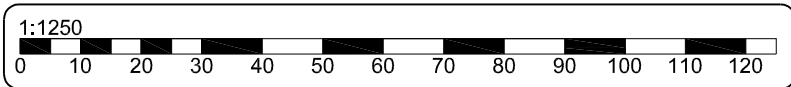

PLANNING

Client: MARIOS KAKOS	Project: 4 NEW BARN ROAD [Redacted] ROTTINGDEAN BN2 7FN	Rev	Date	Description	By	BJW
		Scale: 1:1250 (when printed @ A4)				
Drawing Title: [Redacted] LOCATION PLAN		Preliminary <input type="checkbox"/>		Planning <input checked="" type="checkbox"/>	Tender <input type="checkbox"/>	Construction <input type="checkbox"/>
[Redacted]		08		A4		[Redacted]