


Ordnance Survey (c) Crown Copyright 2020. All rights reserved. Licence number 100022432

BLOCK PLAN @ 1:500

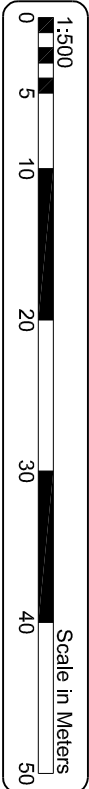

# PLANNING

Revisions			
Rev	Date	Description	By
Issue			
09			
Client: MARIOS KAKOS			
Project: 4 NEW BARN ROAD			
ROTTINGDEAN			
BN2 7FN			
Drawing Title: BLOCK PLAN EXTENSION			
Scale: 1:500			
(When printed @ A3)			
Preliminary	<input type="checkbox"/>	Planning	<input checked="" type="checkbox"/>
Tender	<input type="checkbox"/>	Construction	<input type="checkbox"/>