

Am 1



Scheme  
**Lapworth  
Kingswood**

Title  
**Plot 32 Conveyance Plan**


Drawn by  
**AJ**

Dwg no.  
**224-132**

Rev  
**A**

Scale  
**1:1250 @ A4**

Date  
**May 19**

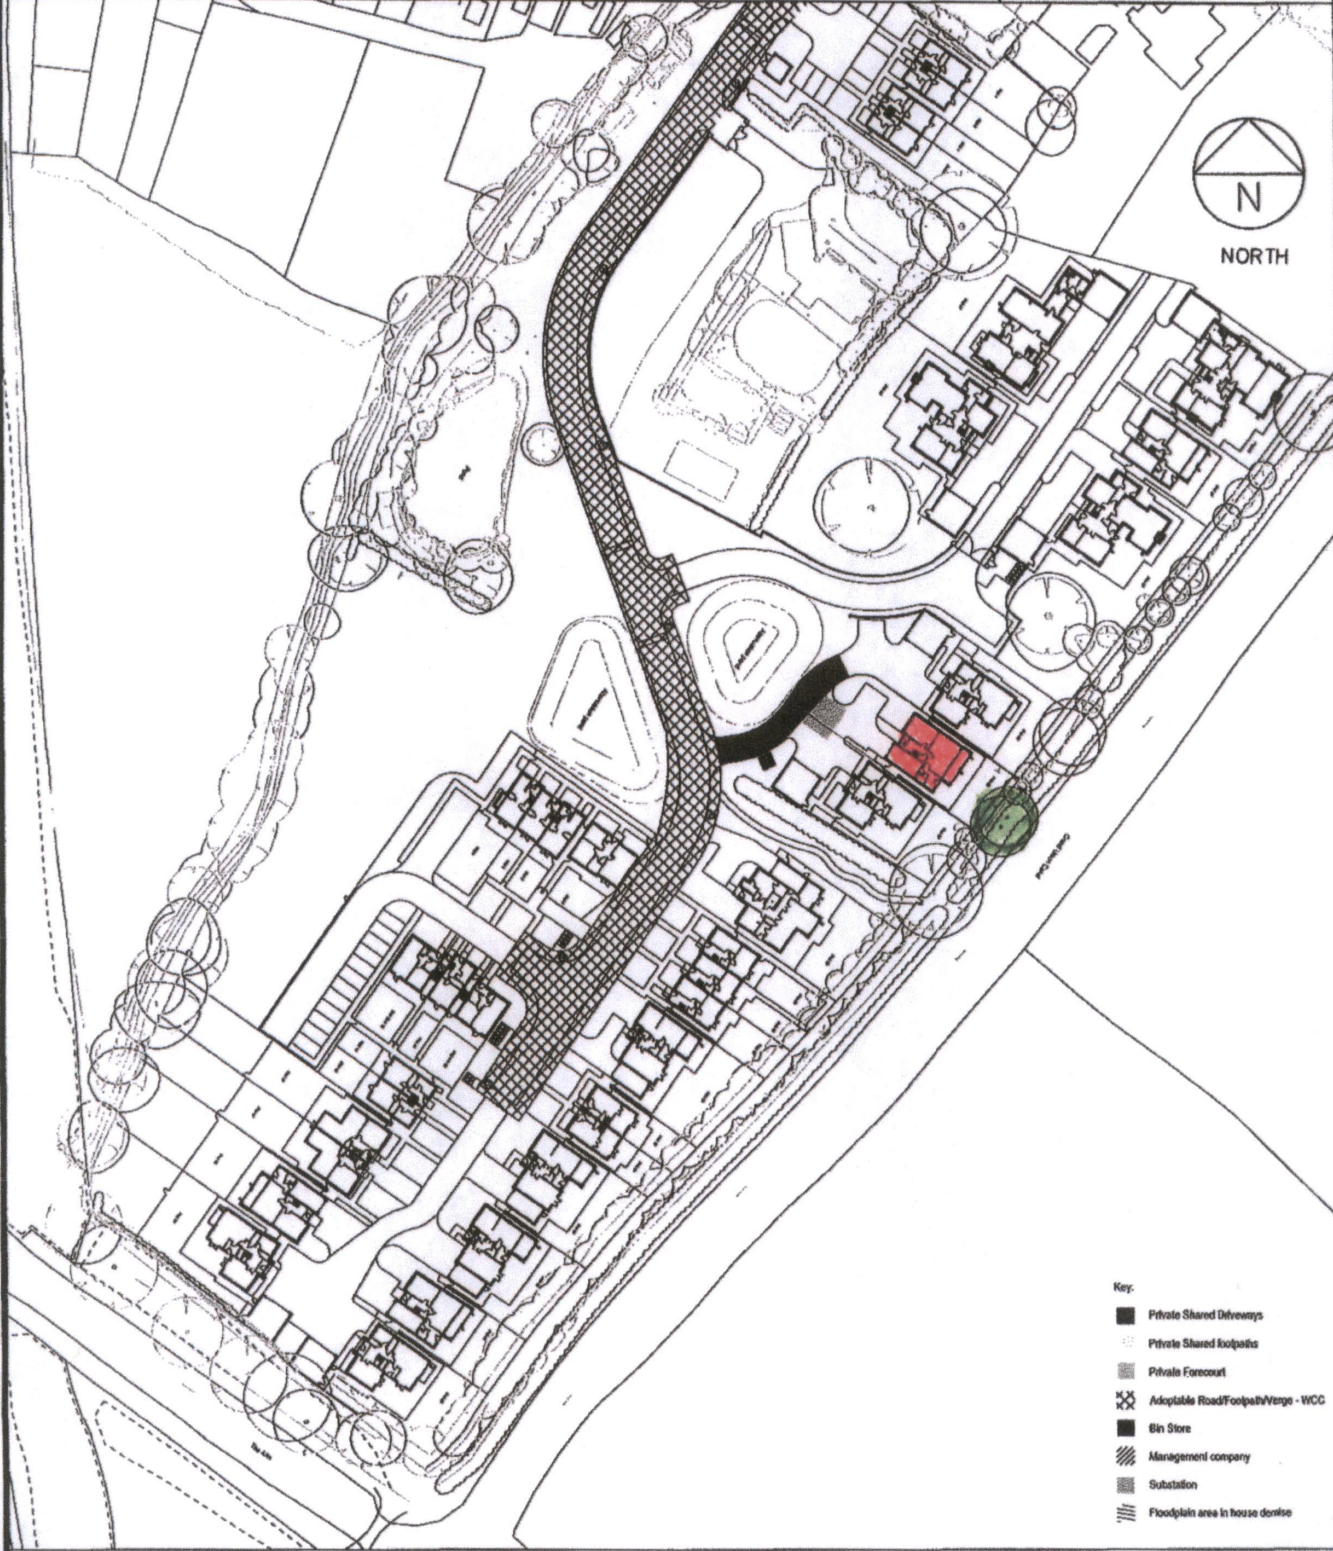

- Key:
- Private Shared Driveways
  - Private Shared Footpaths
  - Private Forecourt
  - Adoptable Road/Footpath/Verge - WCC
  - Bin Store
  - Management company
  - Substation
  - Floodplain area in house demise

A	17.6.19	conveyance updated
---	---------	--------------------