
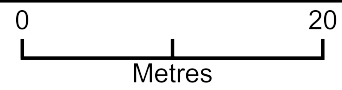


Roof shaded

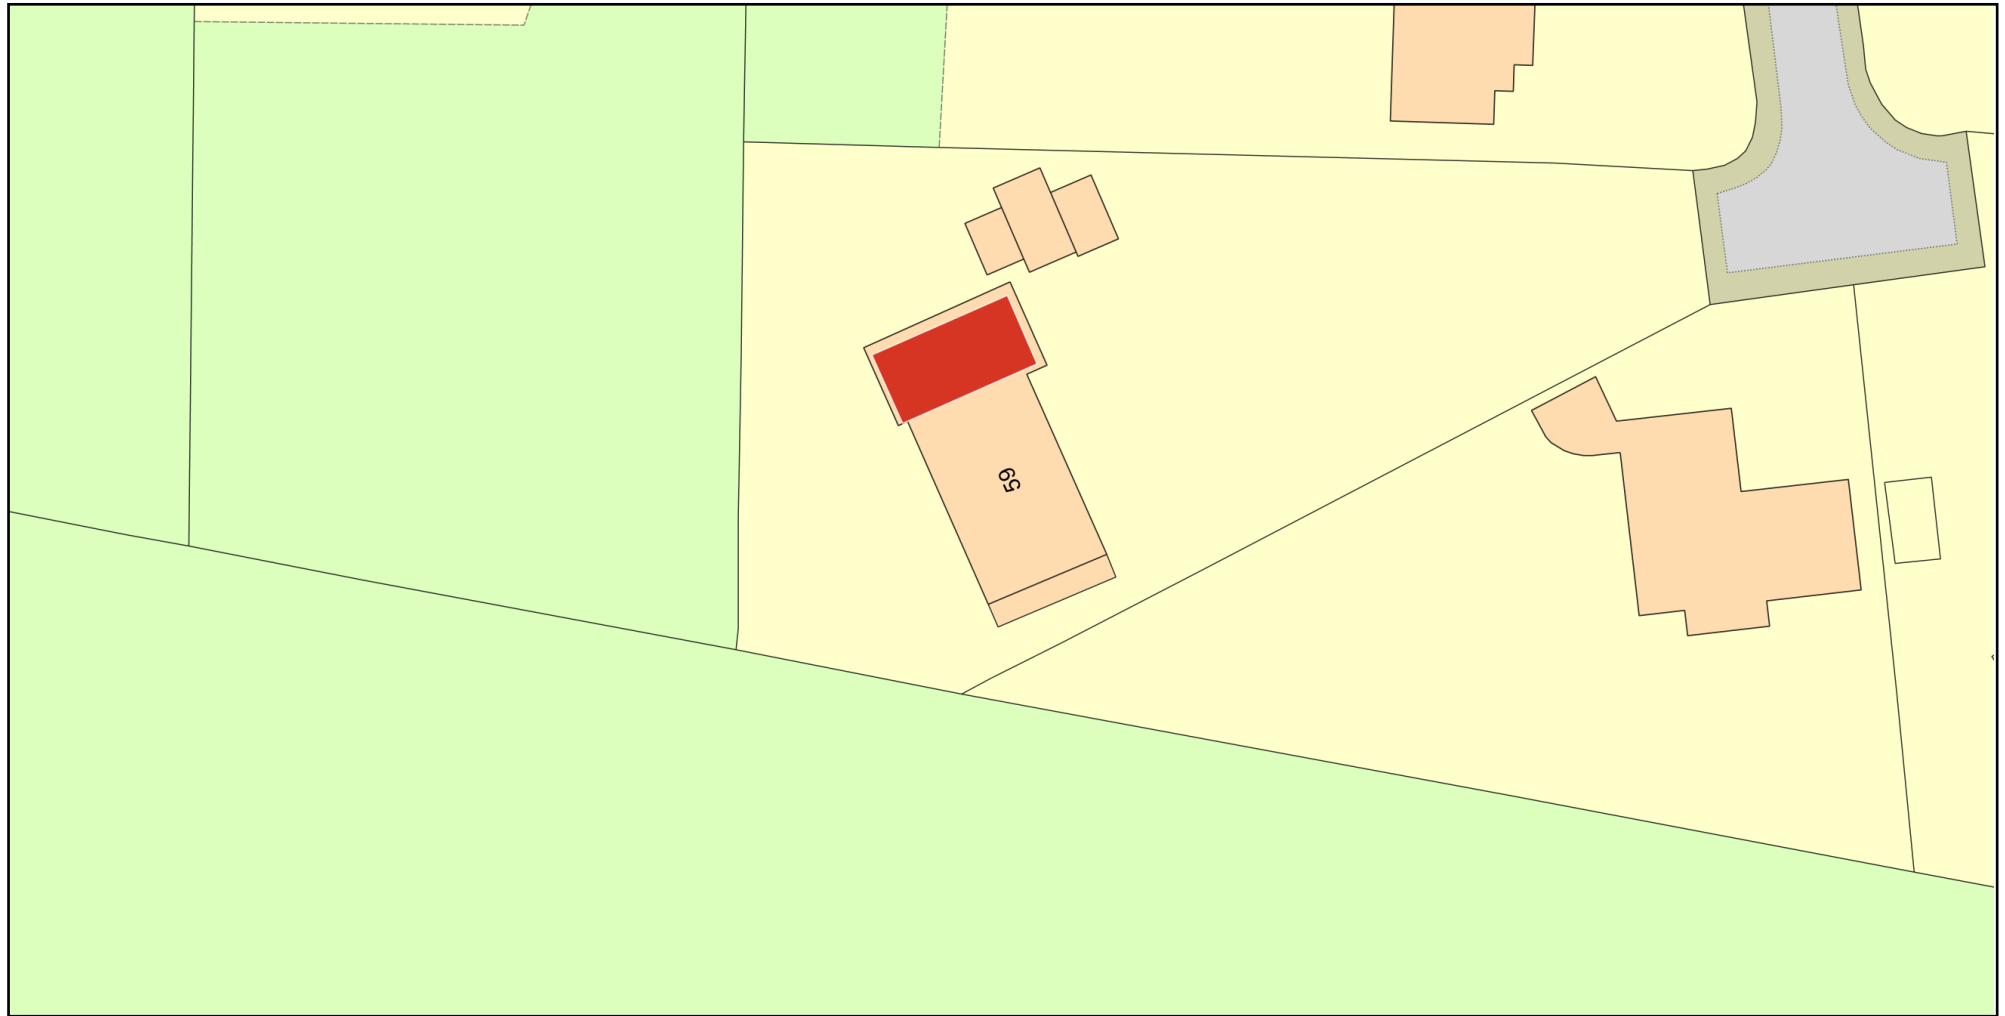

Plan Produced for: Geoffrey Spilkin

Date Produced: 21 Nov 2023

Plan Reference Number: TQRQM23325112126282

Scale: 1:500 @ A4

© Crown copyright and database rights 2023 OS 100042766