

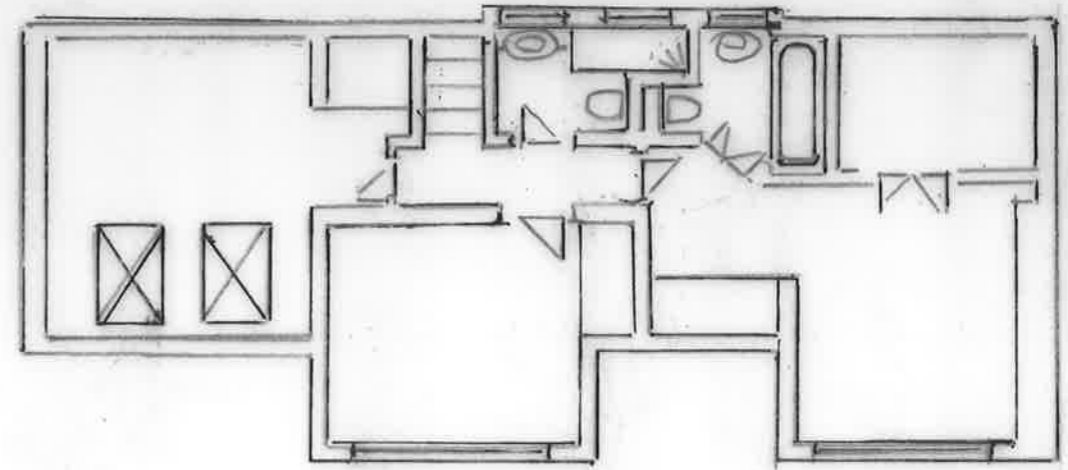


Existing First floor

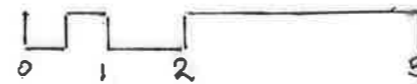

Proposed first floor

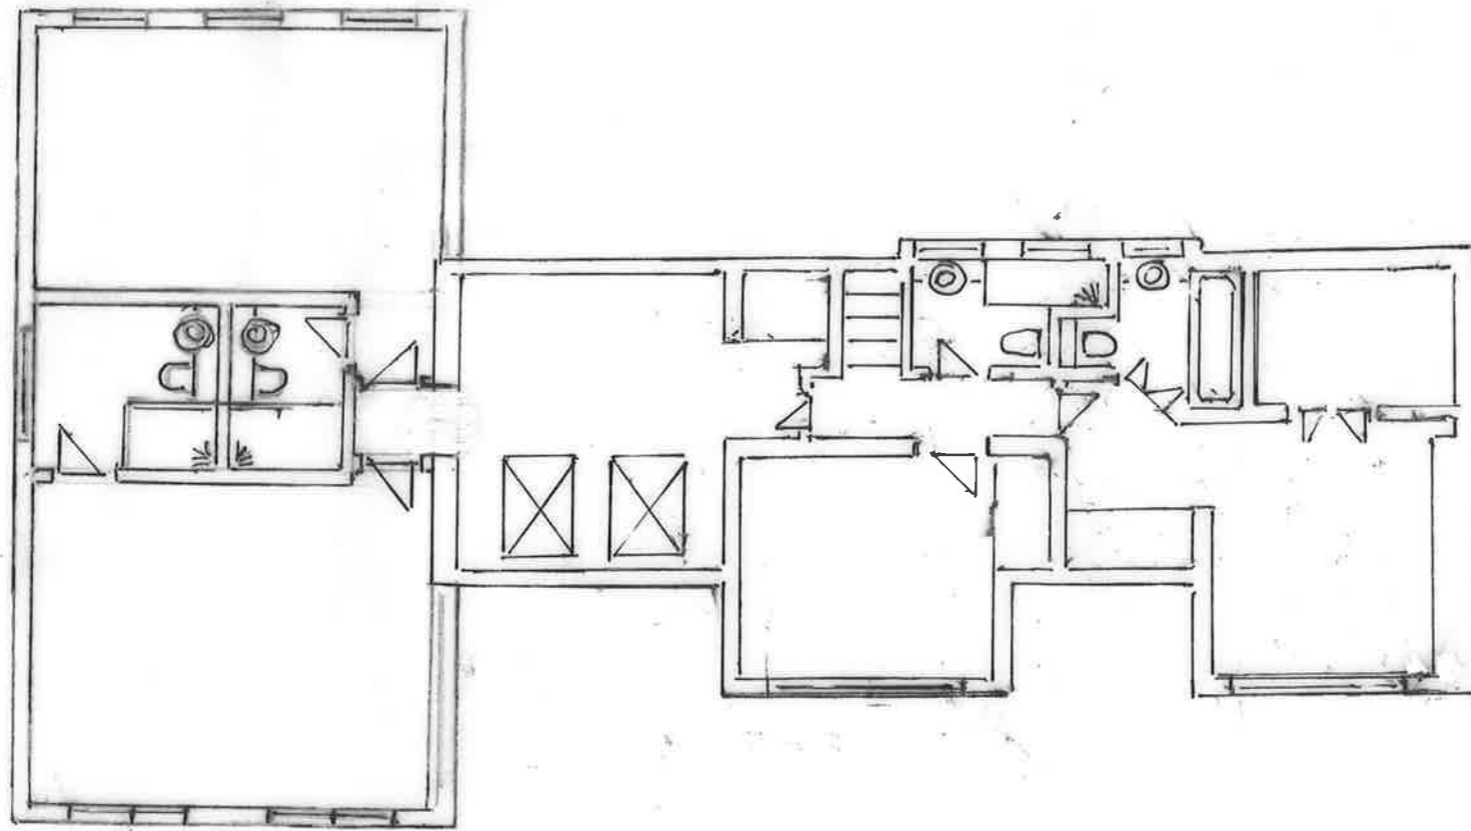

Scale 1:100 @ A3