


**92 West Street, Havant, PO9 1LN**

Supplied by: [www.ukmapcentre.com](http://www.ukmapcentre.com)  
 Serial No: 257431  
 Centre Coordinates: 471451,106325  
 Production Date: 06/02/2023 08:57:44




© Crown copyright and database rights 2023 Ordnance Survey 100048957. The representation of road, track or path is no evidence of a boundary or right of way. The representation of features as lines is no evidence of a property boundary.

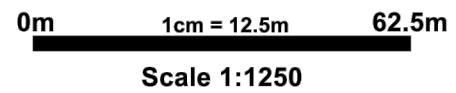

005 Location Plan at 1:1250 scale

06 03 23

REV B - 14 11 23 - FENESTRATION DETAILS

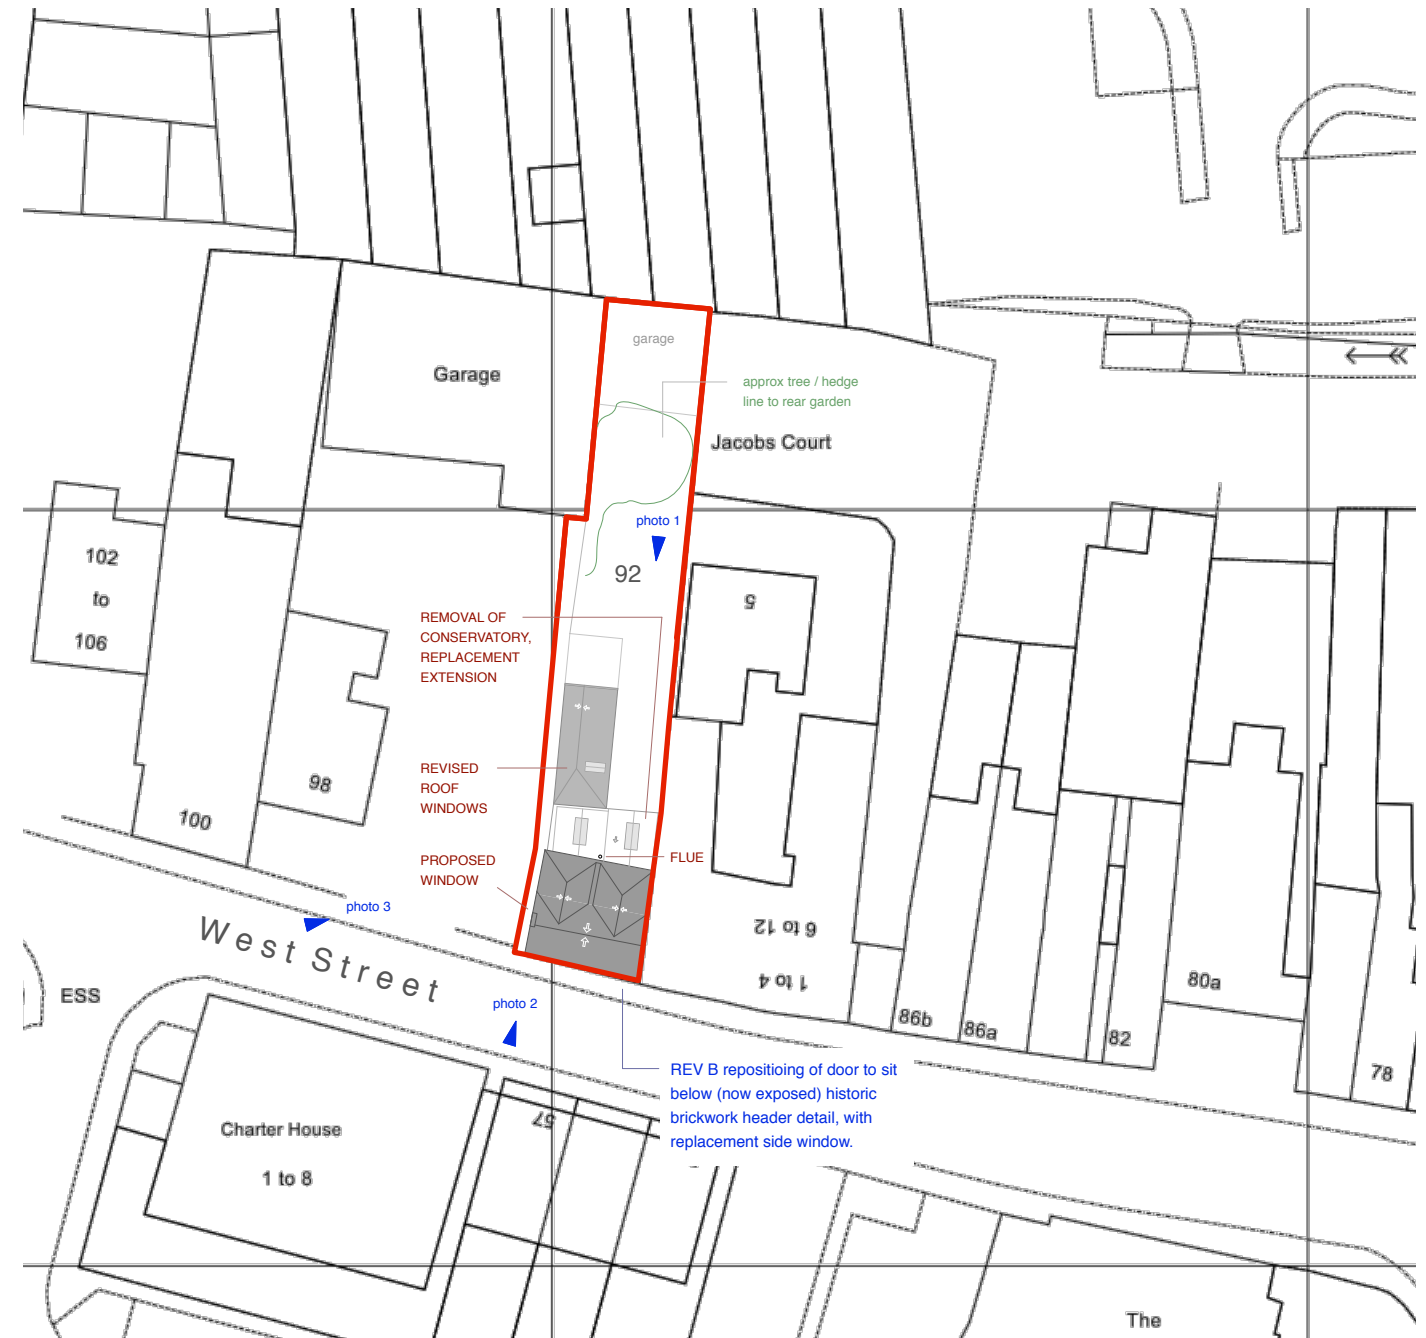

Proposed Site Plan at 1:500 scale

