

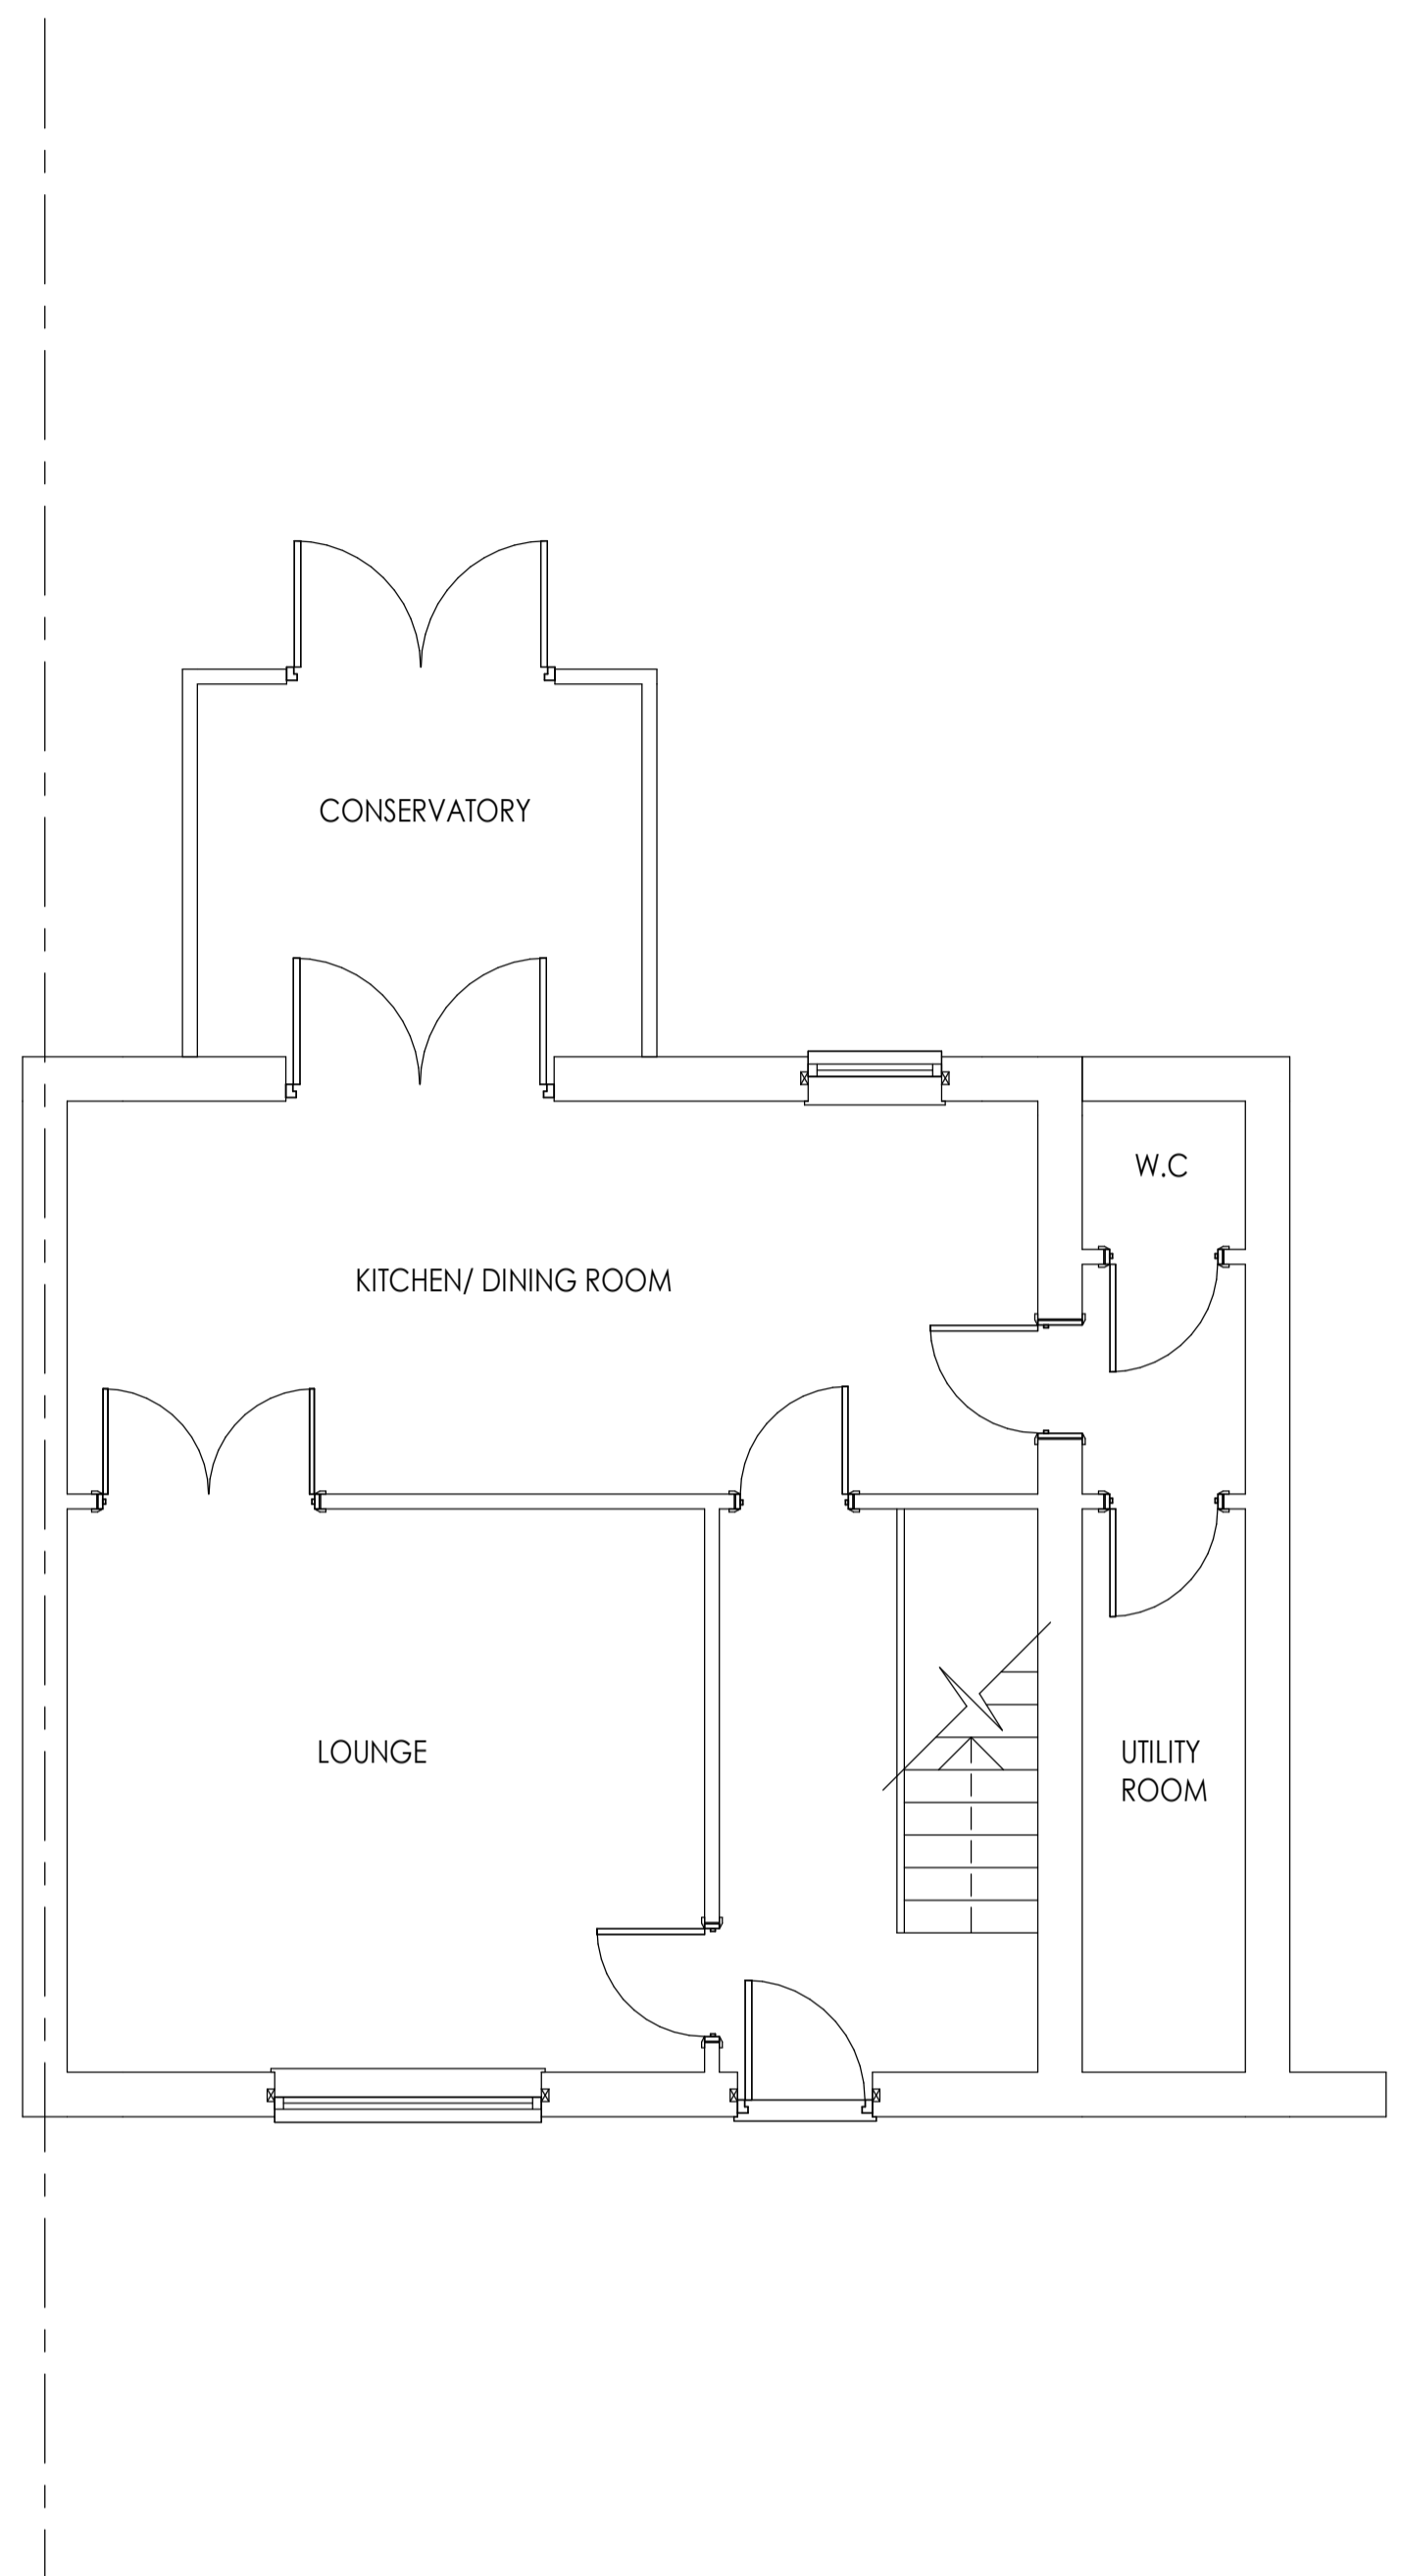


- GENERAL NOTES
1. DO NOT SCALE FROM THIS DRAWING.
 2. ALL CONTRACTORS MUST VISIT THE SITE AND BE RESPONSIBLE FOR TAKING AND CHECKING DIMENSIONS.
 3. ALL CONSTRUCTION INFORMATION SHOULD BE TAKEN FROM FIGURED DIMENSIONS ONLY.
 4. ANY DISCREPANCIES BETWEEN DRAWINGS, SPECIFICATIONS AND SITE CONDITIONS MUST BE BROUGHT TO THE ATTENTION OF THE DESIGNER.
 5. THIS DRAWING & THE WORKS DEPICTED ARE THE COPYRIGHT OF CORNERSTONE DRAWING ASSOCIATES LTD. THIS DRAWING IS NOT TO BE USED OR COPIED WITHOUT WRITTEN AUTHORISED CONSENT.
 6. THIS DRAWING IS PREPARED FOR THE SPECIFIC PROJECT STAGE IN THE DRAWING STATUS SECTION BELOW AND IT IS NOT INTENDED TO BE USED FOR ANY OTHER PURPOSE.
 7. WHILST ALL REASONABLE EFFORTS ARE USED TO ENSURE DRAWINGS ARE ACCURATE, CORNERSTONE DRAWING ASSOCIATES LTD ACCEPTS NO LIABILITY FOR ANY RELIANCE PLACED ON, OR USE MADE OF, THIS PLAN BY ANYONE FOR PURPOSES OTHER THAN THOSE STATED IN THE DRAWING STATUS BELOW.

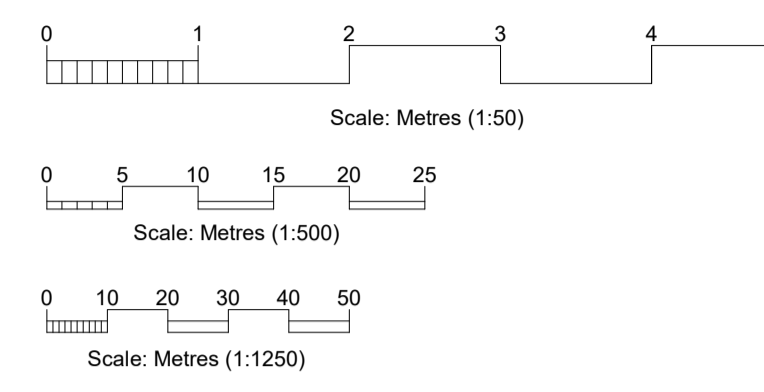


Ground Floor - Existing
1 : 50

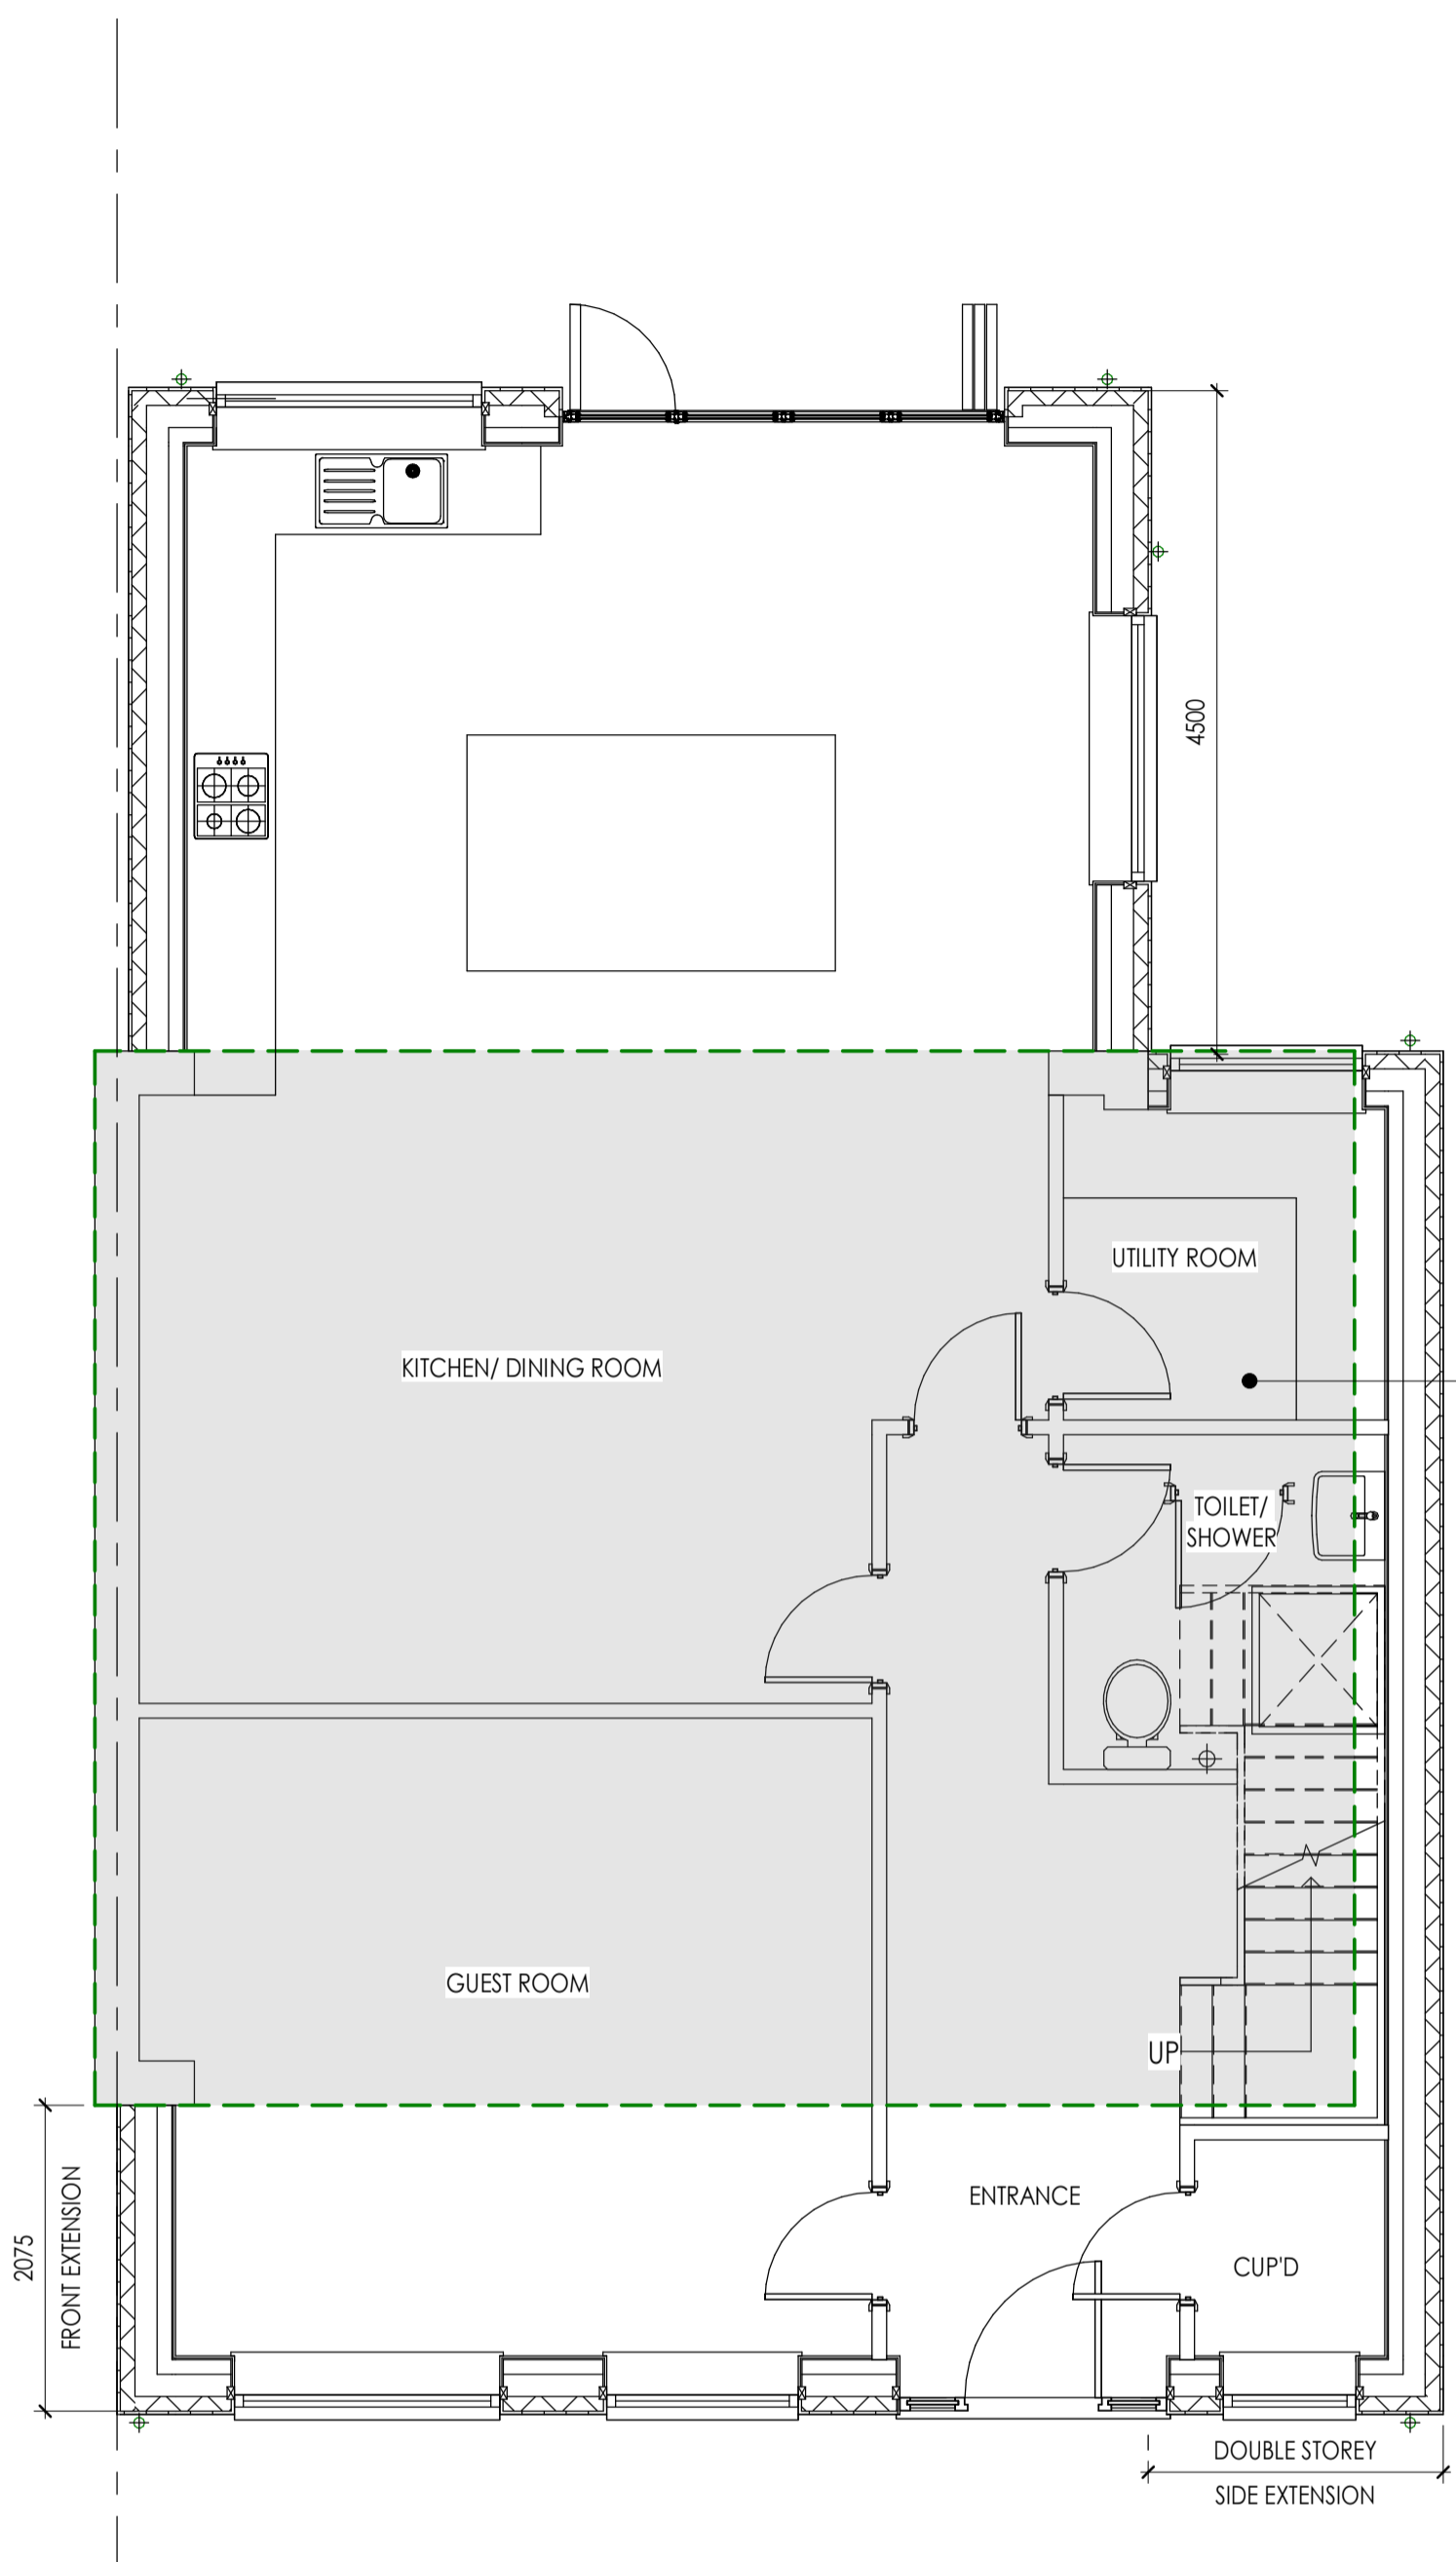

Ground Floor - Proposed
1 : 50

HATCHING DENOTES AREA OF EXISTING DWELLING

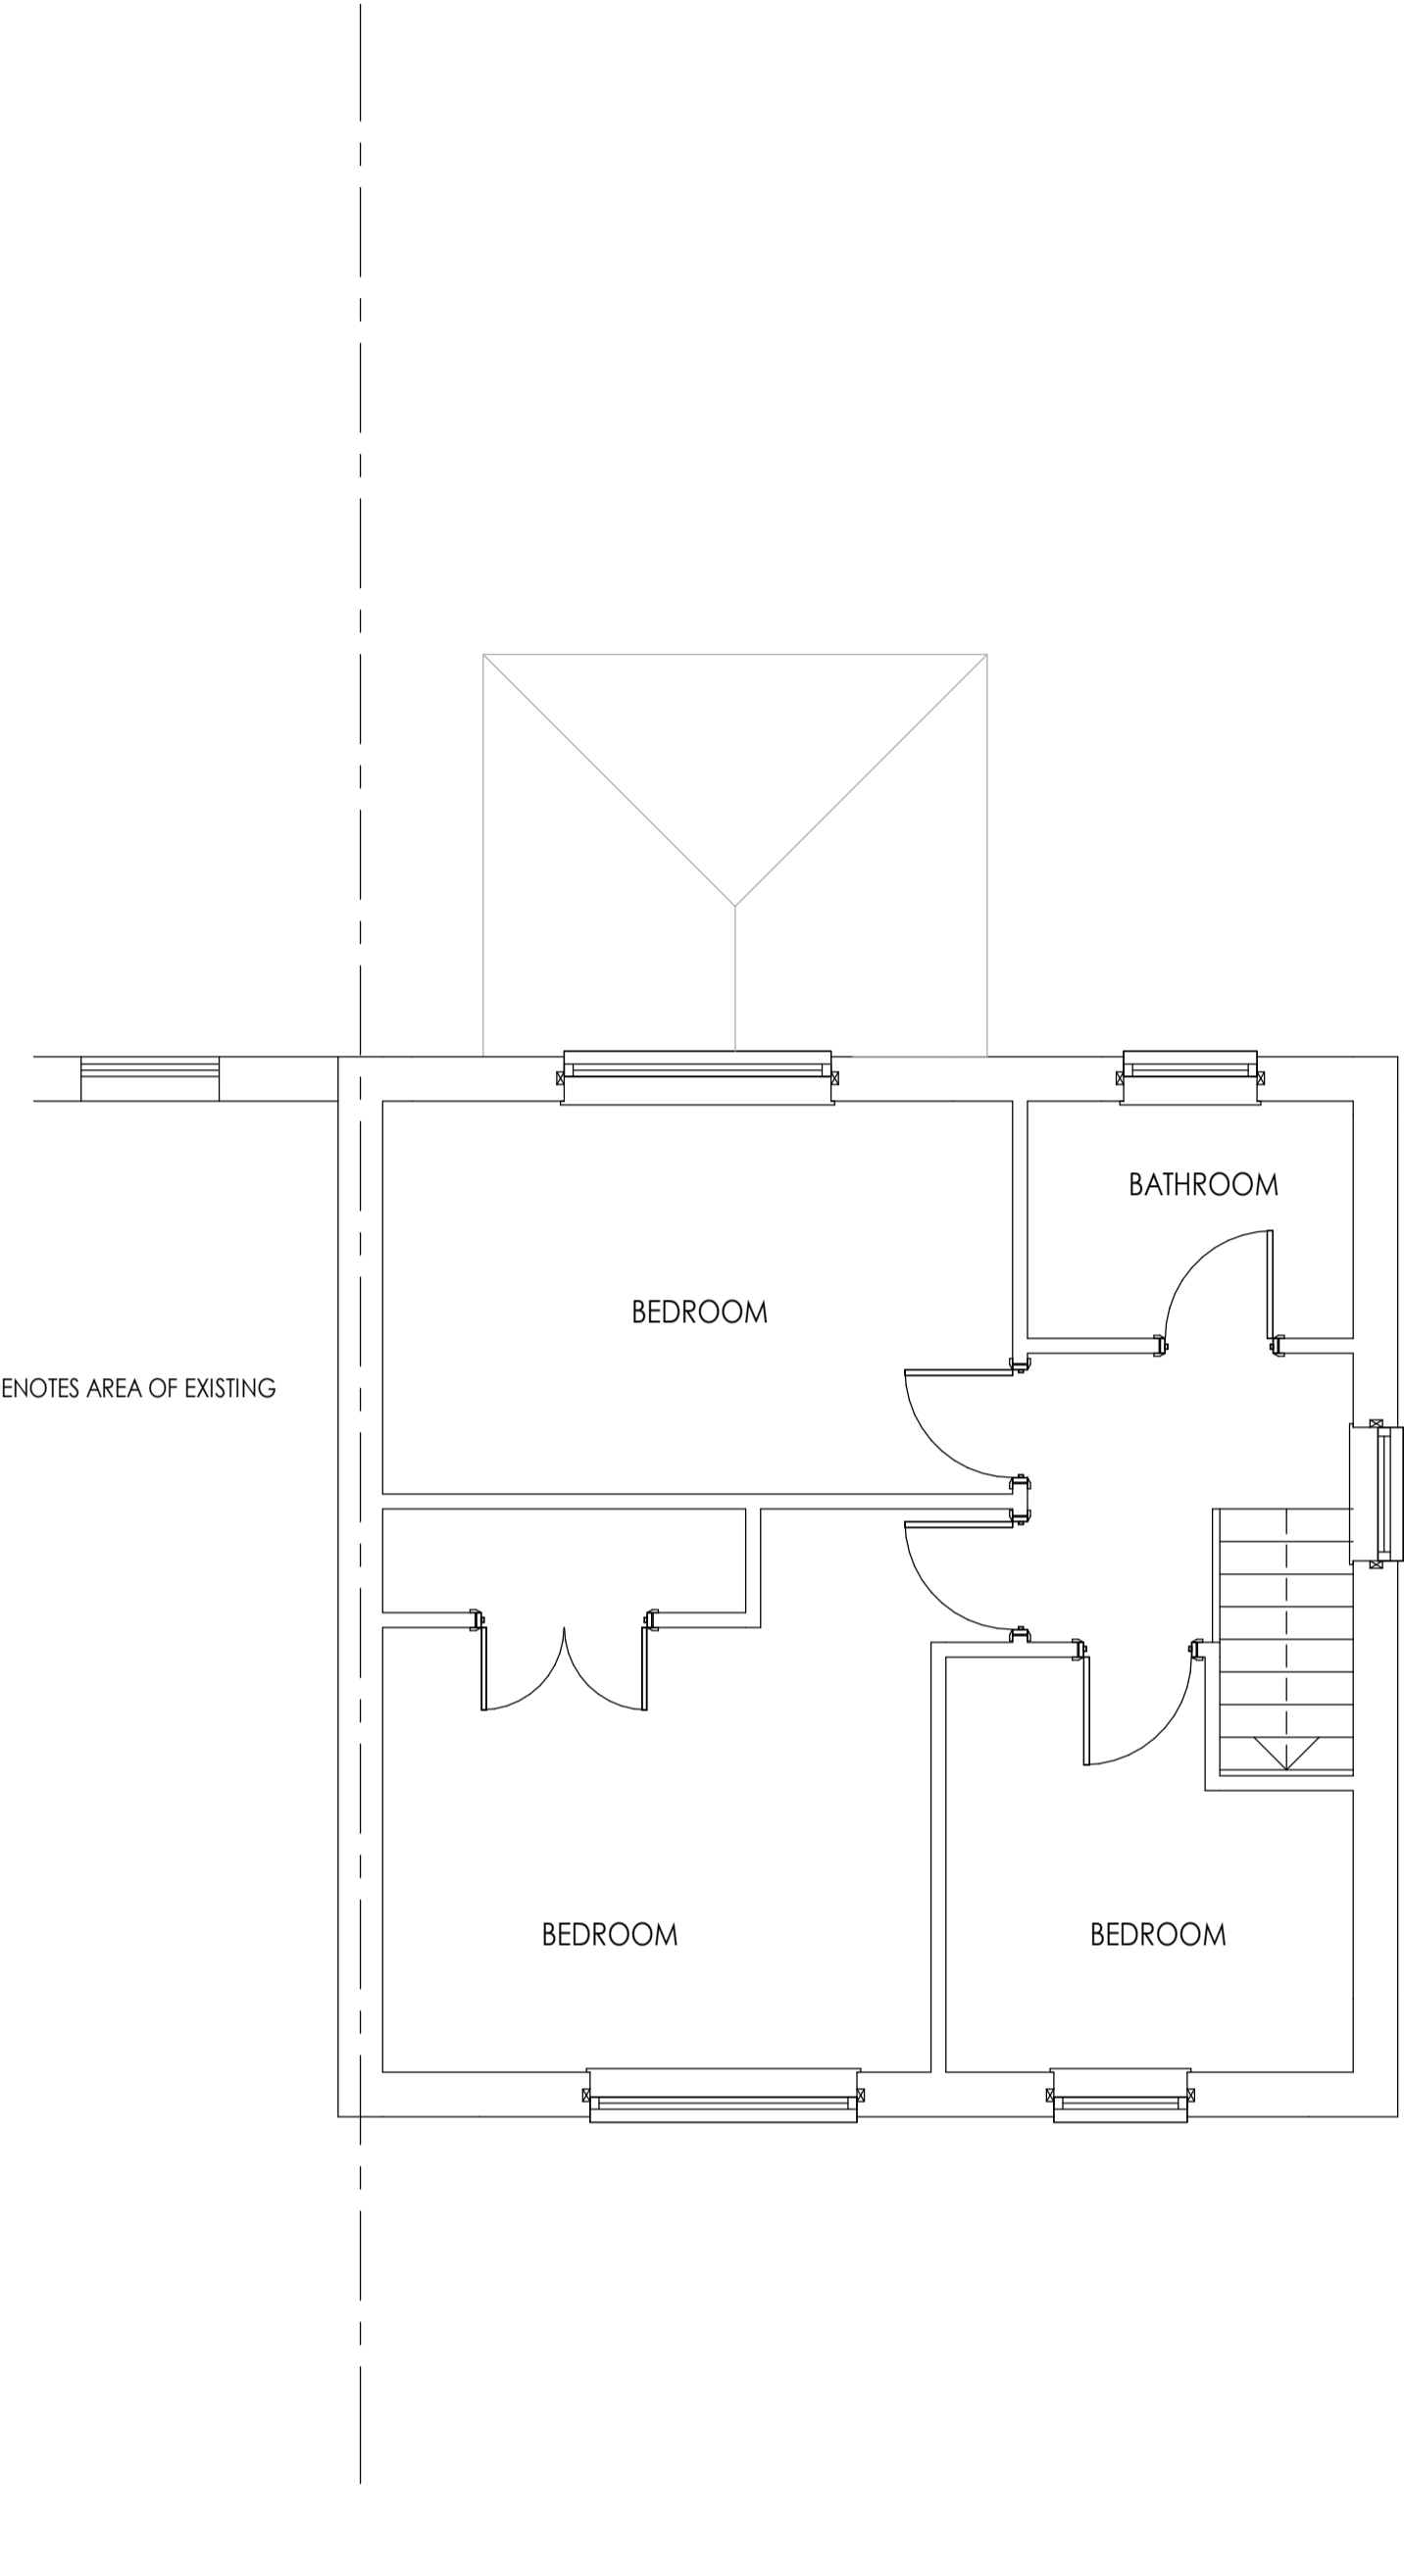

First Floor - Existing
1 : 50

REV	DESCRIPTION	BY	DATE
STATUS:	Issued For Planning		

CDA CORNERSTONE DRAWING ASSOCIATES LTD.
07800867855
rahmanz84@yahoo.co.uk

CLIENT/ ADDRESS
A. Shated
15 Russell Avenue, Aylesbury, Bucks, HP21 8NE

PROJECT
Single Storey Front Extension, Double Storey Side and Rear Extension

TITLE
Existing and Proposed Layout

SCALE AT A1	DATE	DRAWN	CHECKED
1 : 50	Sep. '23	ZR	AS
PROJECT NO.	DRAWING NO.	REVISION	
2023027	2023027-DSP-100		