




NOTES:  
1: This drawing is for Planning Application purposes only

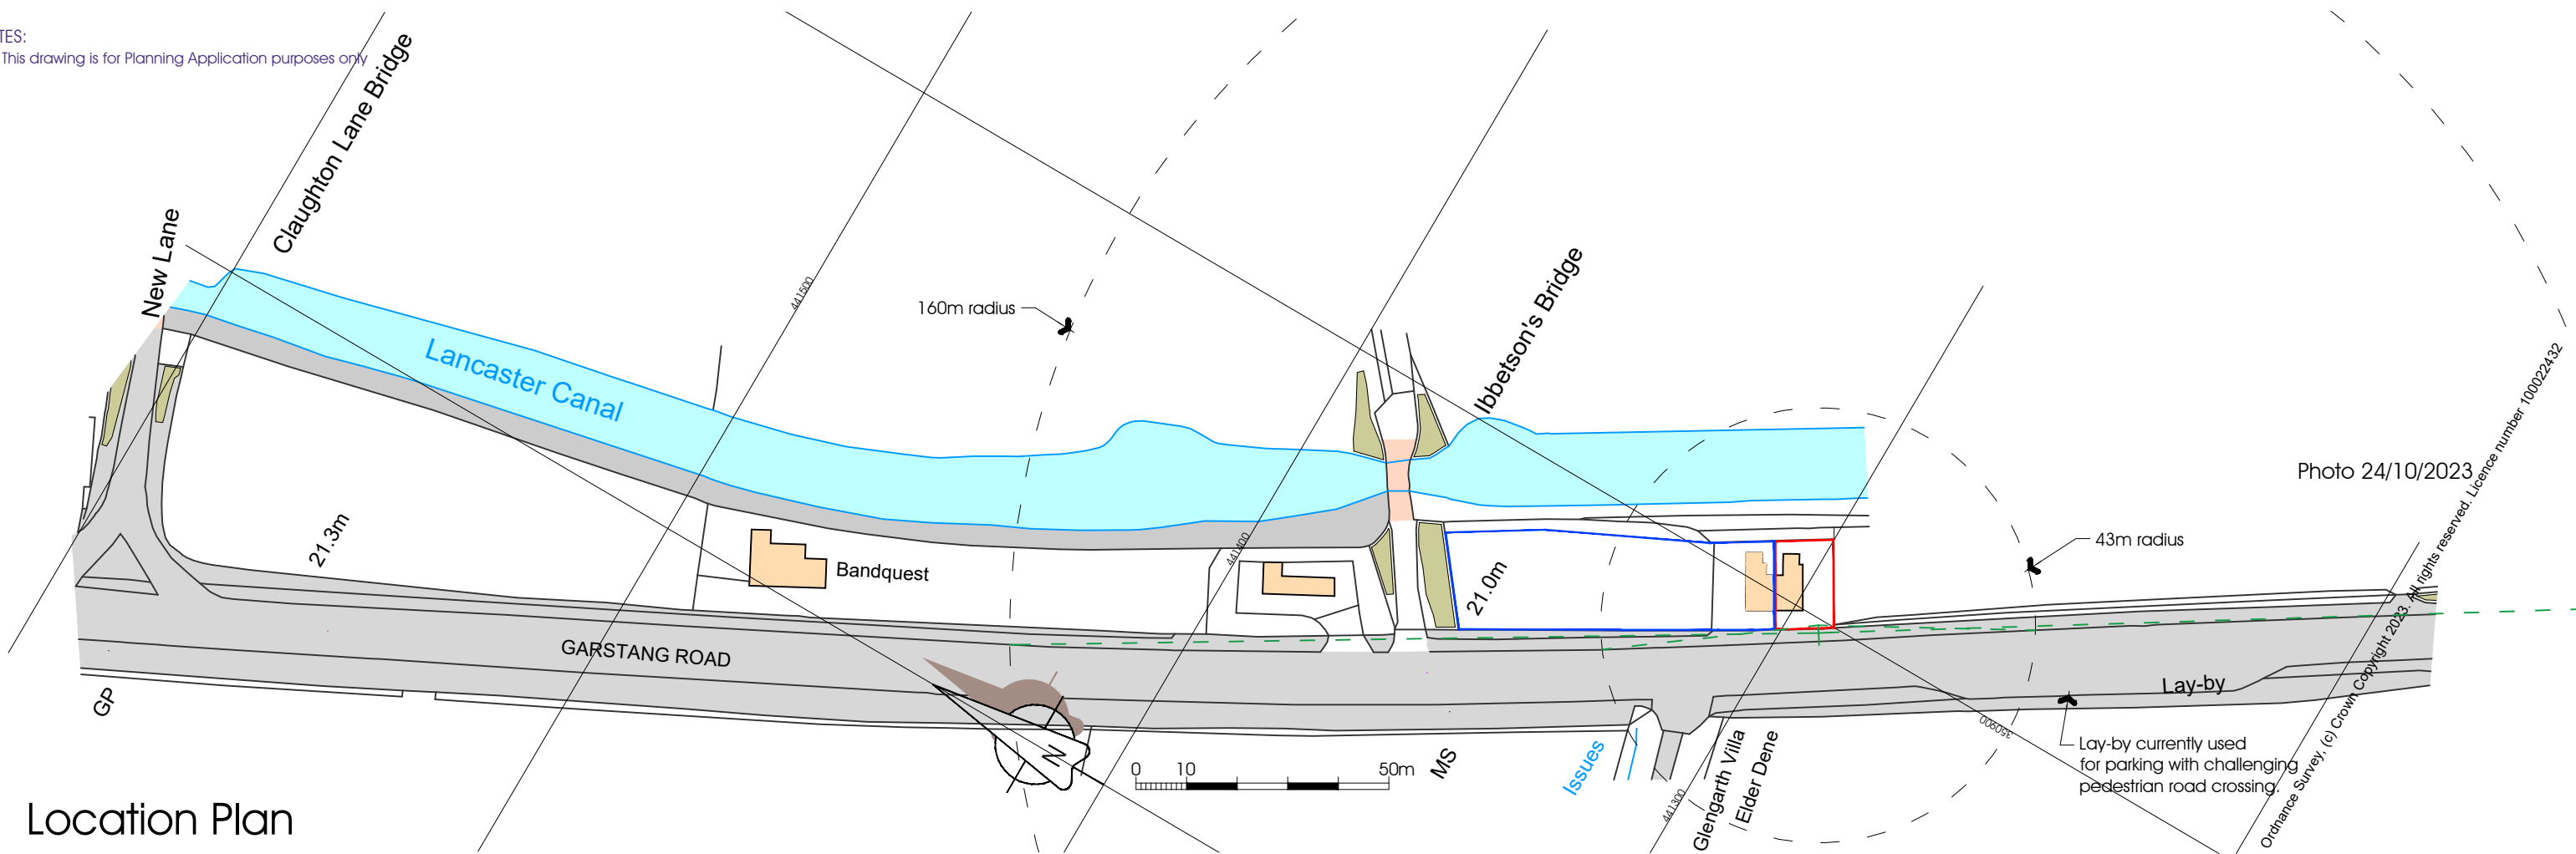

Location Plan

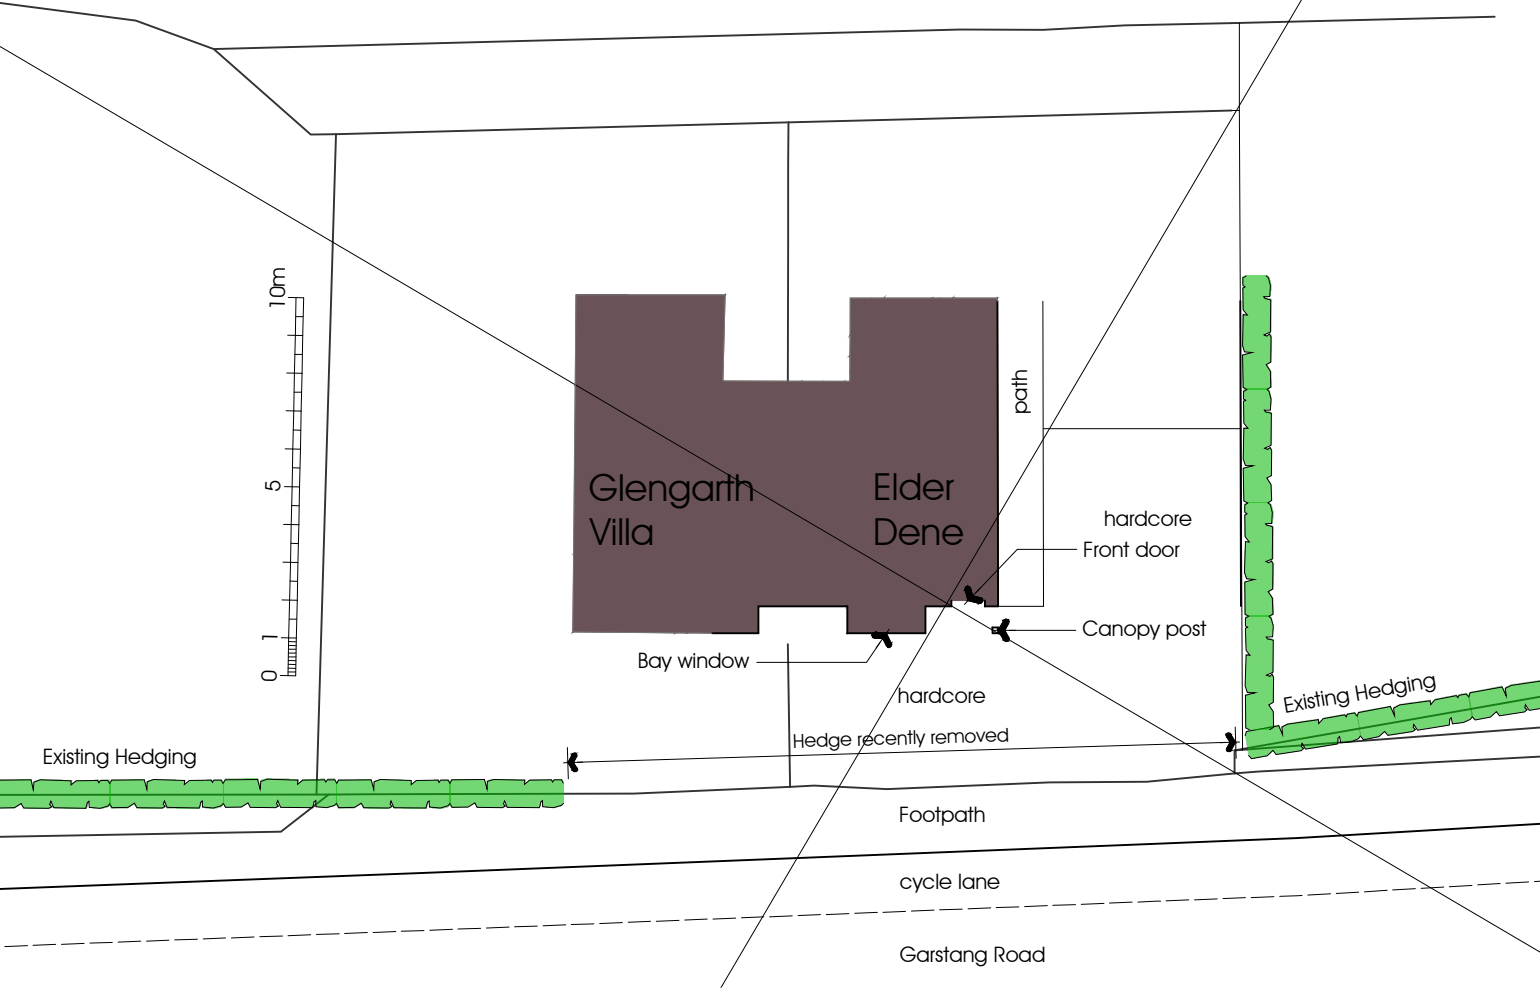

Existing Block Plan

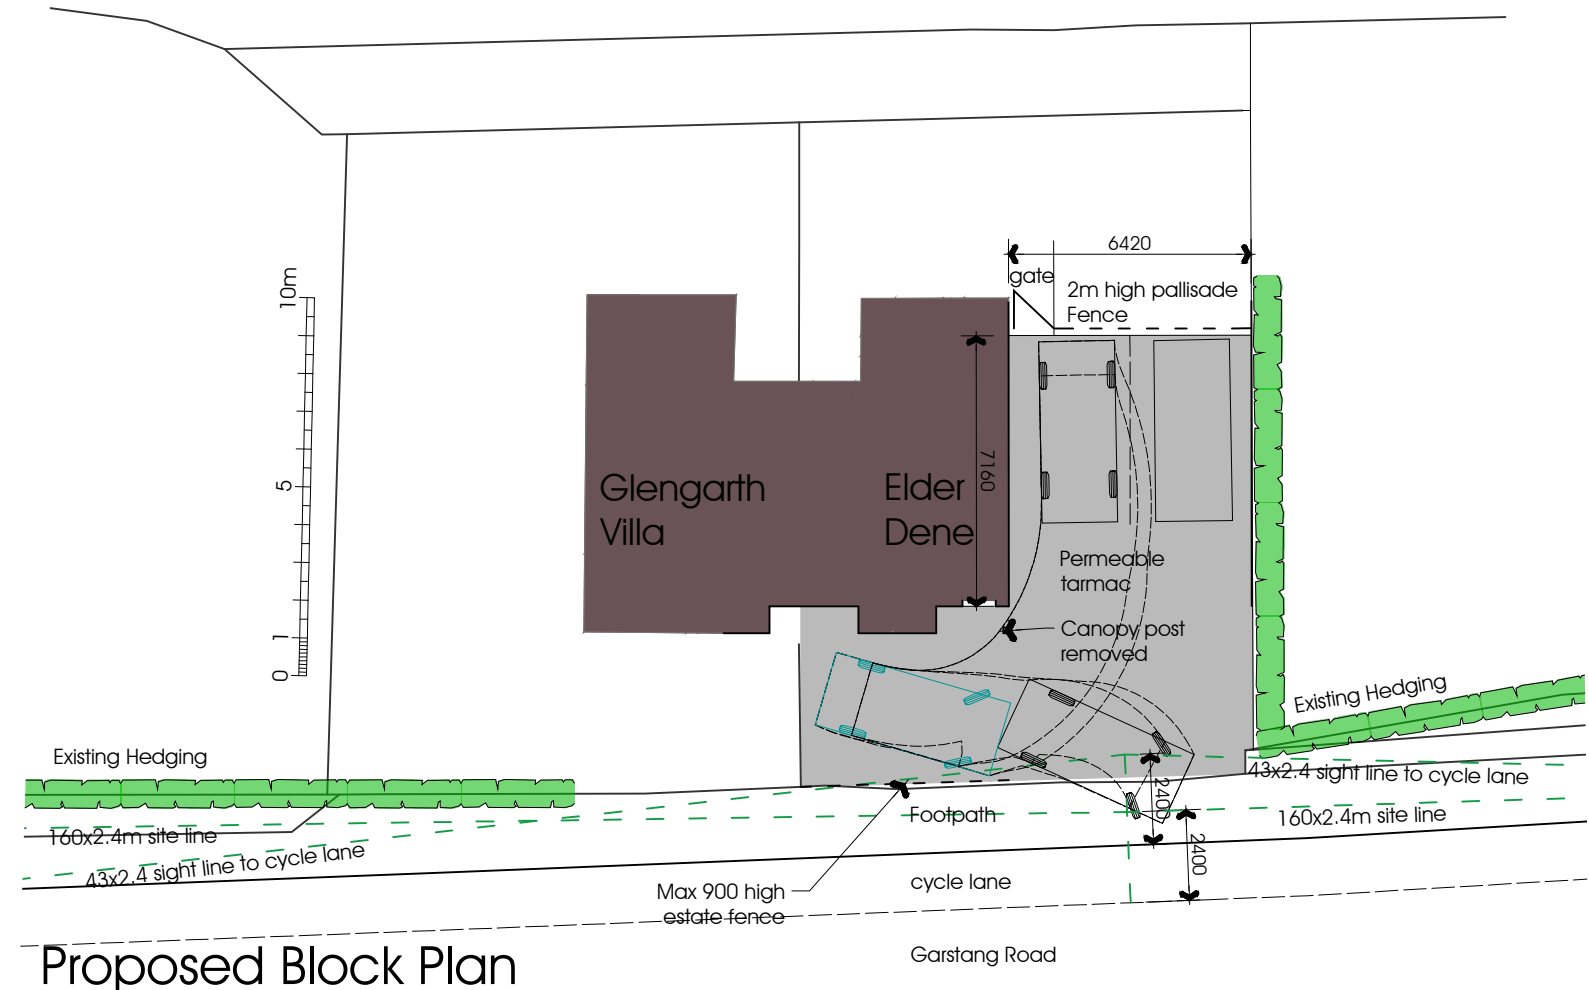

Proposed Block Plan

PGB Architectural Services LTD Lily Cottage, 12 Glen Avenue, Knowle Green, Preston PR3 2ZQ  
 07866 366 565 01254 820092 info@pgb-arch.com pgb-arch.com

<p><b>New Vehicular Access</b> Elder Dene Garstang Rd PR3 0RA Mrs A Fuller</p>	<p><b>Plans</b> DATE 15-11-2023</p>	<p>JOB NO. 3389 DRAWING NO. 01 REVISION SCALE 1:1250,200 @ A3</p>	<p><b>PGB ARCHITECTURAL SERVICES LTD</b></p>
--	---	---	--