
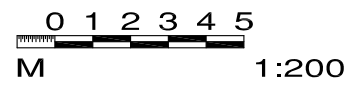


Notes:

~~All dimensions must be checked on site and not scaled from this drawing.~~

All work must be carried out in accordance with statutory requirements, all relevant British Standards and codes of practice.

This drawing to be read in conjunction with Drg.No. 1643/02 (latest revision).

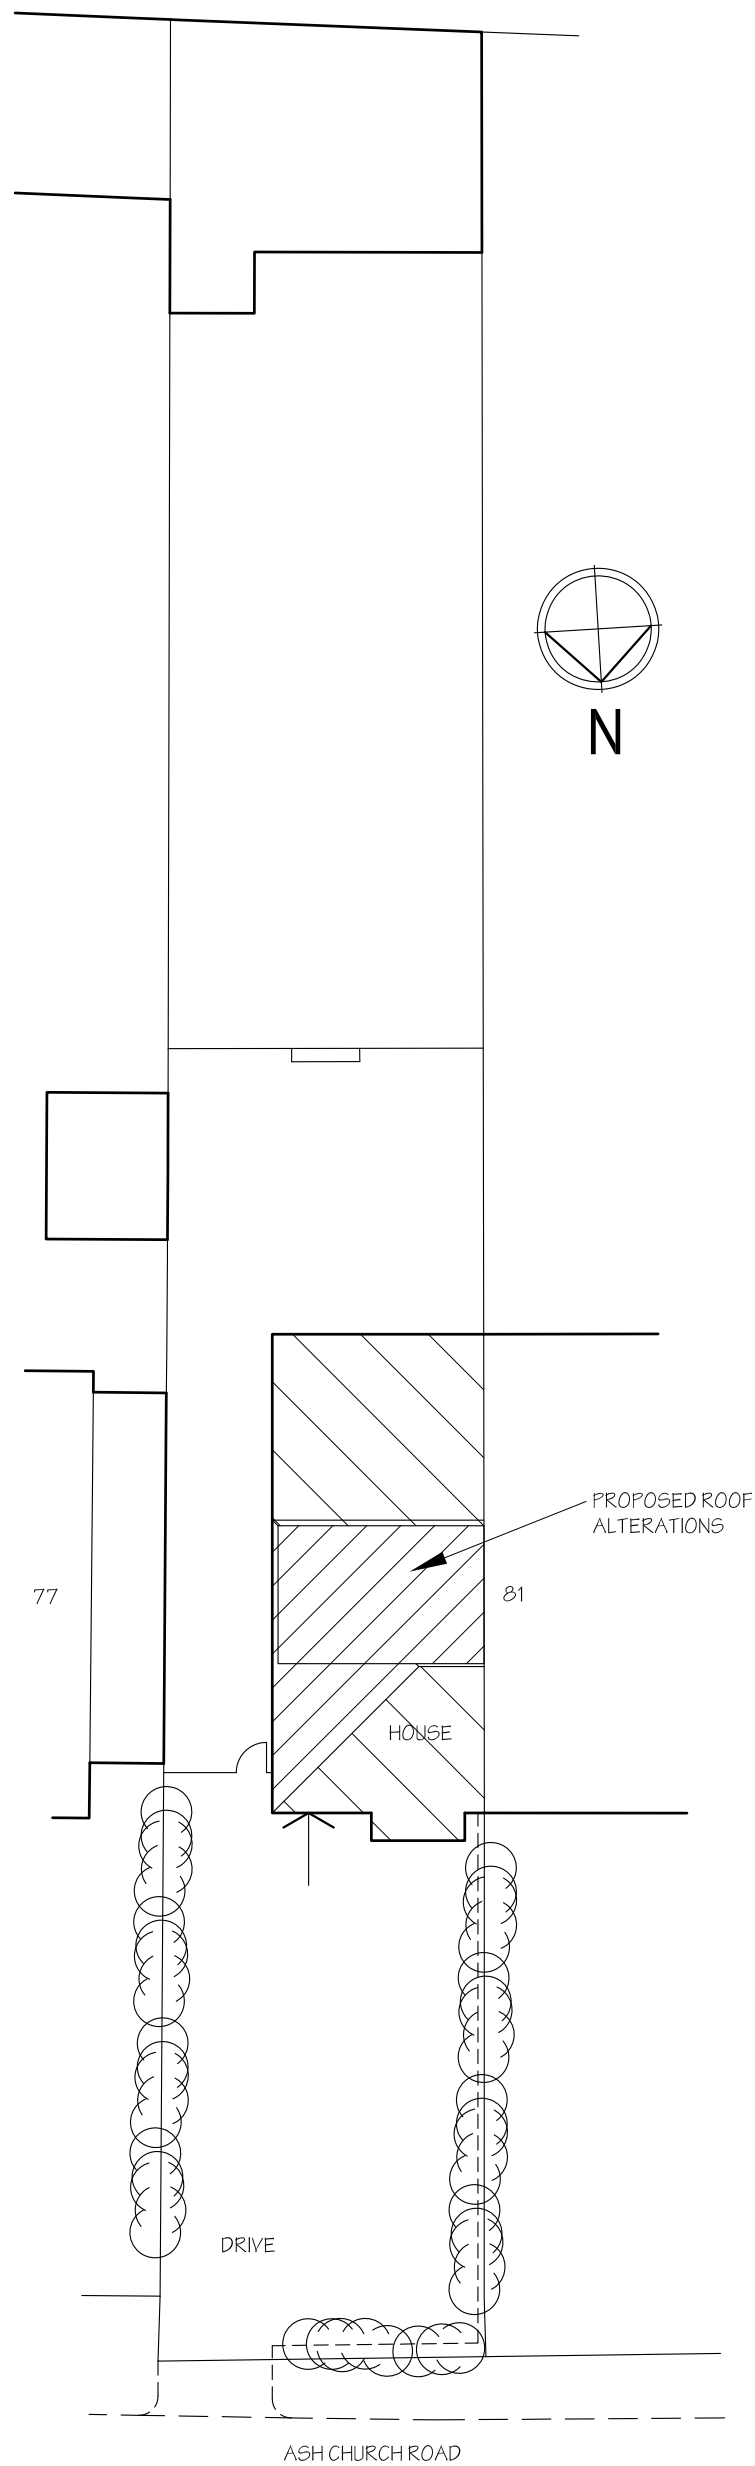

A		
	Date	Revisions

Job Title **PROPOSED LOFT CONVERSION**
79 ASH CHURCH ROAD, ASH, ALDERSHOT GU12 6LU

Client
Mr & Mrs G Roker

Drawing Title
SITE LAYOUT

Scale **1:200** Sheet size **A3**

© copyright
ALAN SHARP ASSOCIATES, CHARTERED ARCHITECTS
 Thursley House, 53 Station Road, Guildford, Surrey, GU4 8HA
 Tel: 01483 577896, Fax: 01483 576236
 E-mail: sharparch53@aol.com www.sharparch.co.uk

Drawing No.
1643/01
 FOR PLANNING (CLOPUD) APPLICATION
 Date **NOV 23**