

Rev	Date	In1	Description



Vision Architecture & Design Ltd
 T: 0161 456 3389
 M: 0782 555 6071
 E: dean@vision-architecture.co.uk
 W: www.vision-architecture.co.uk

PROJECT
No12 MARCHBANK DRIVE, CHEADLE, SK8 1QY
TITLE
EXISTING SITE BLOCK PLANS


DRAWING STATUS			
<input type="checkbox"/> FEASIBILITY	<input checked="" type="checkbox"/> PLANNING	<input type="checkbox"/> CONTRACT	
<input type="checkbox"/> TENDER	<input type="checkbox"/> BUILDING CONTROL	<input type="checkbox"/> AS BUILT	

SCALE	CONTRACT	DRWG No.	REV
AS SHOWN @ A1	VA2323	(00).004	A

EXISTING SITE BLOCK PLANS



EXISTING BLOCK PLAN
SCALE 1:500

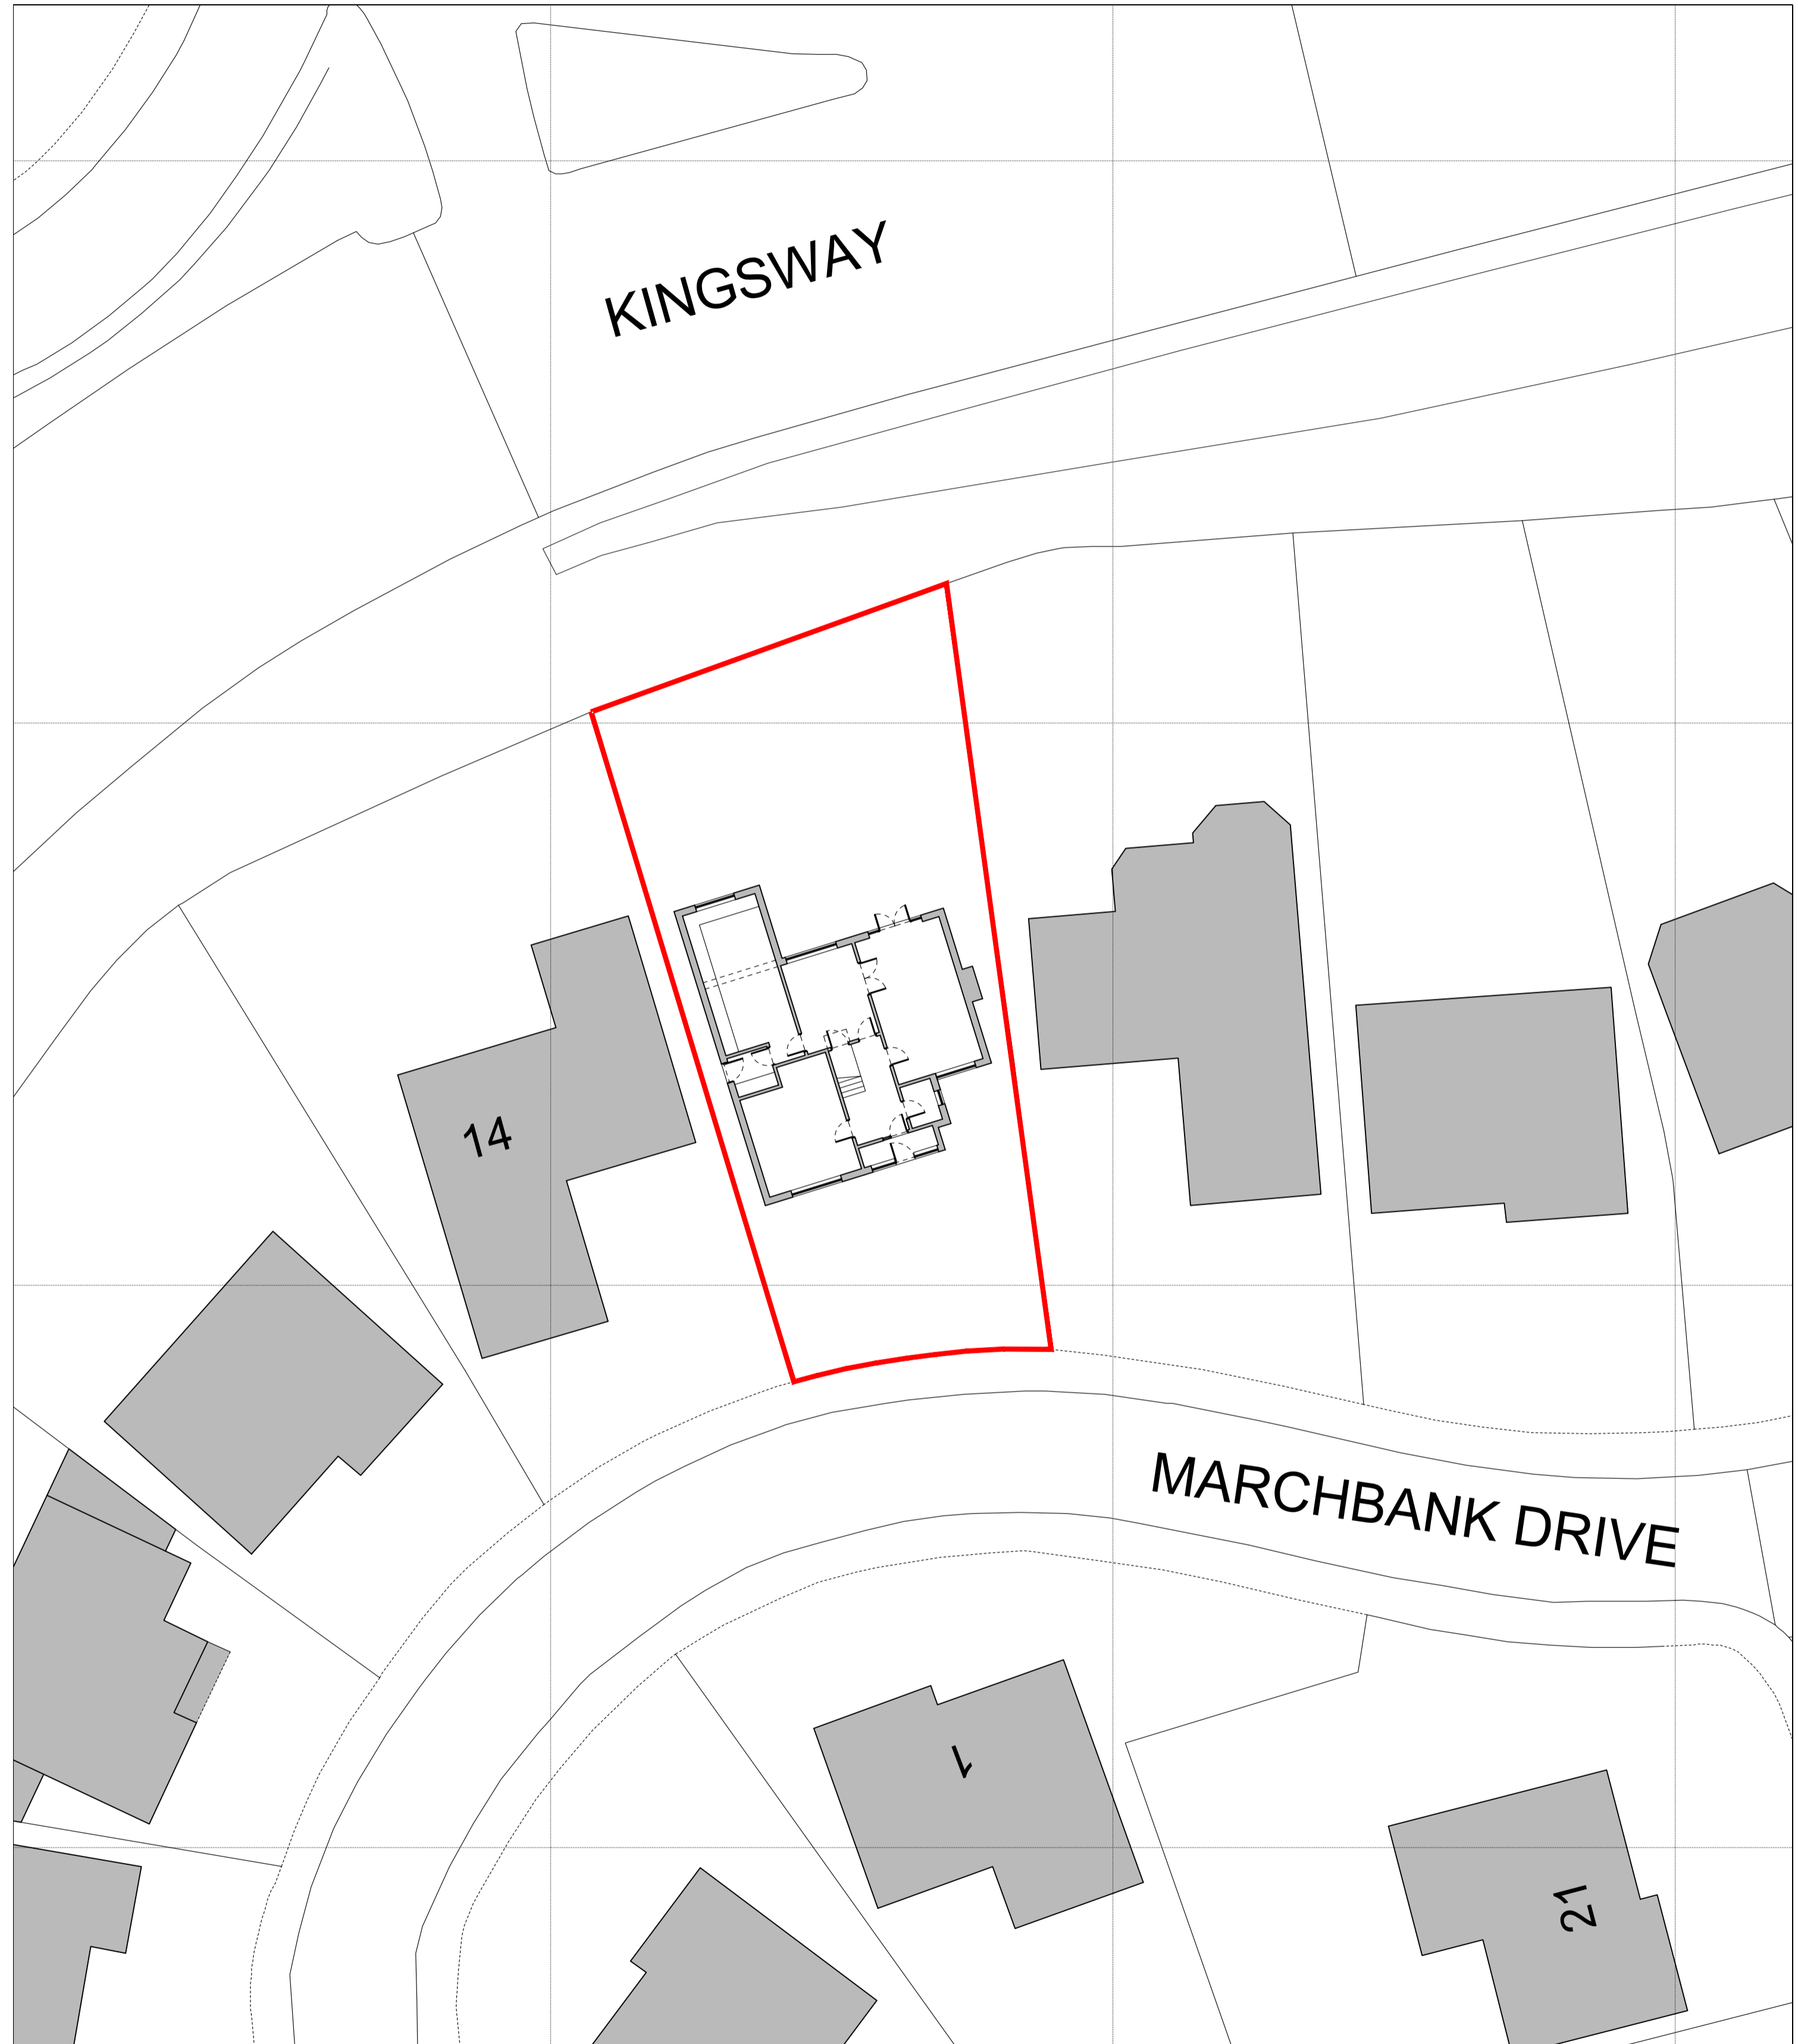

EXISTING BLOCK PLAN
SCALE 1:200