


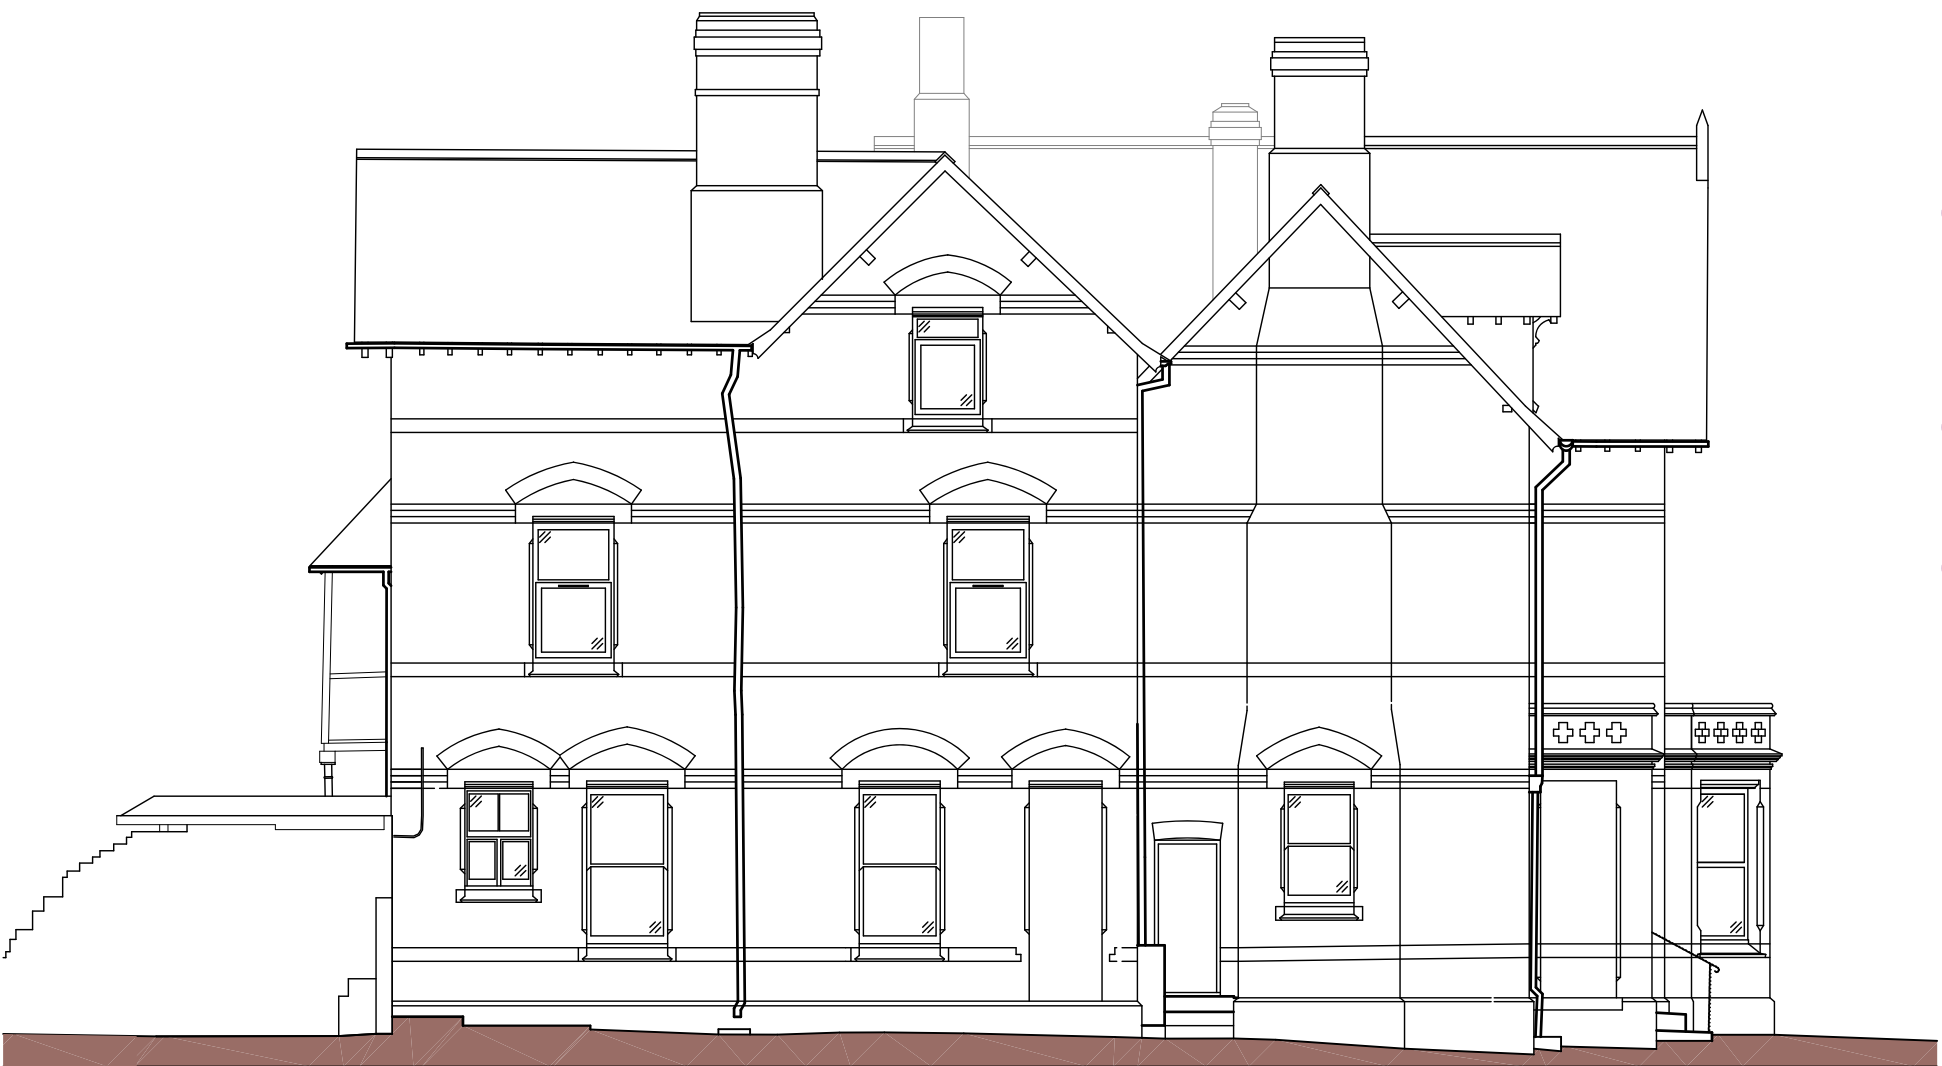

SOUTH-WEST ELEVATION



NORTH-EAST ELEVATION

PIER VIEW HOTEL  
34 OLDMINSTER ROAD  
SHARPNESS, BERKELEY  
GL13 9NA

PROJECT NO.  
22:014

DRAWING: HP10

REVISION: -

SCALE:  
1/100 @ A3

NORTH EAST  
and  
SOUTH WEST  
ELEVATIONS

EXISTING