



PROPOSED CONVERSION  
**PIER VIEW HOTEL**  
SHARPNESS

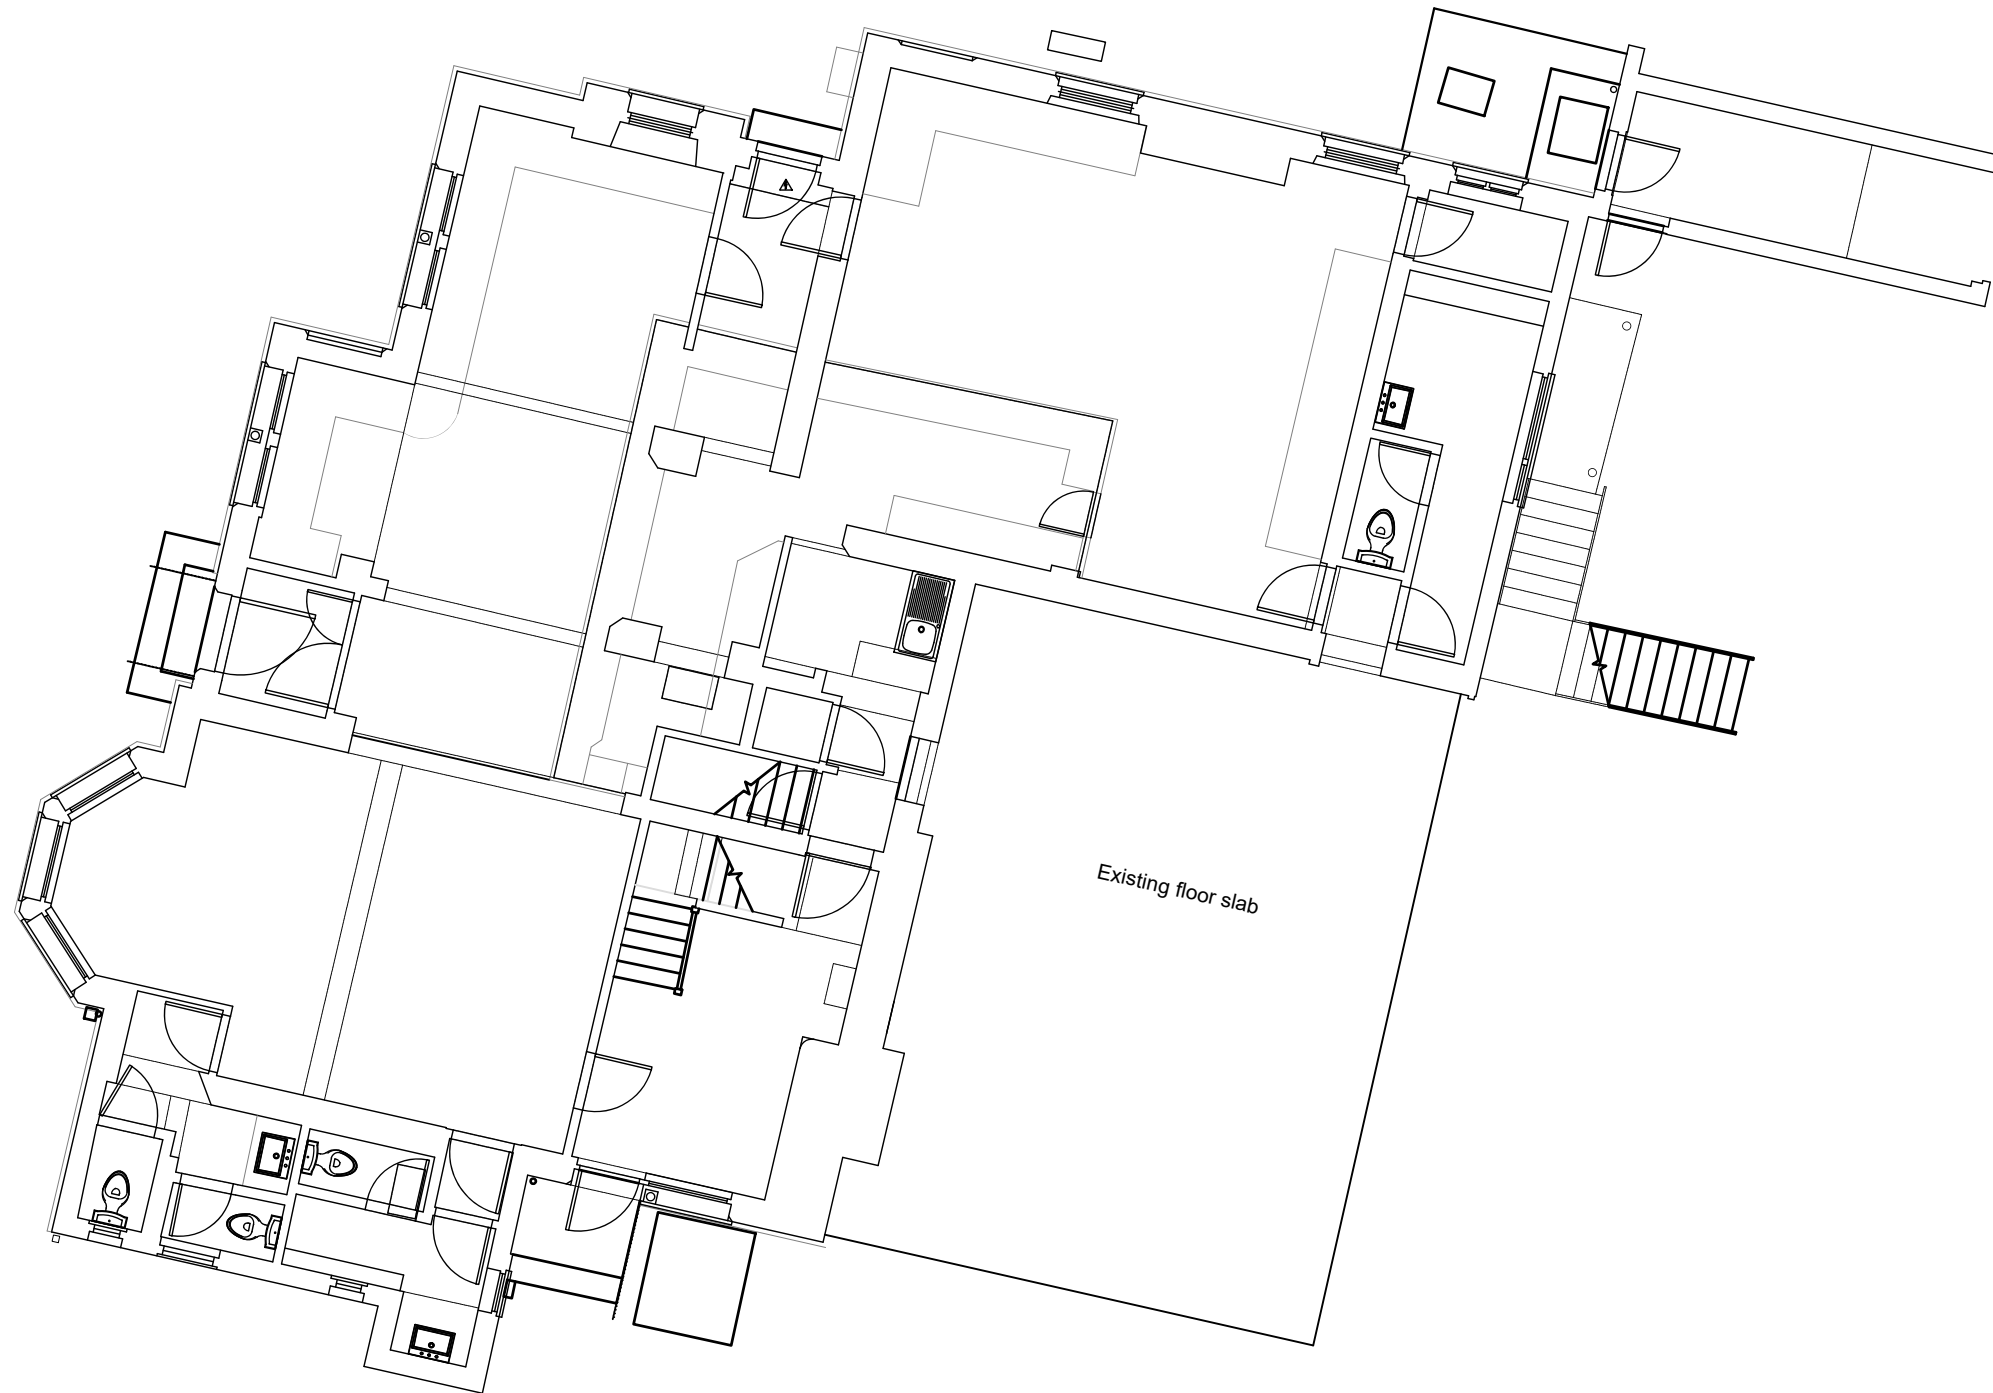

IN HOUSE  
BUILDING  
DESIGN

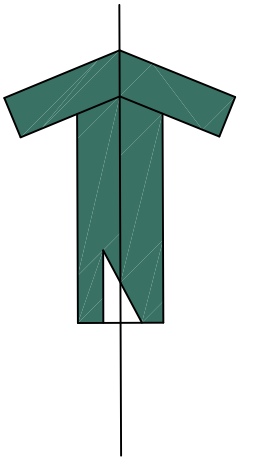

**PIER VIEW HOTEL**  
34 OLDMINSTER ROAD  
SHARPNESS, BERKELEY  
GL13 9NA

PROJECT NO.  
22:014

DRAWING: HP06

REVISION :-

SCALE :  
1/100 @ A3

GROUND  
FLOOR

EXISTING