



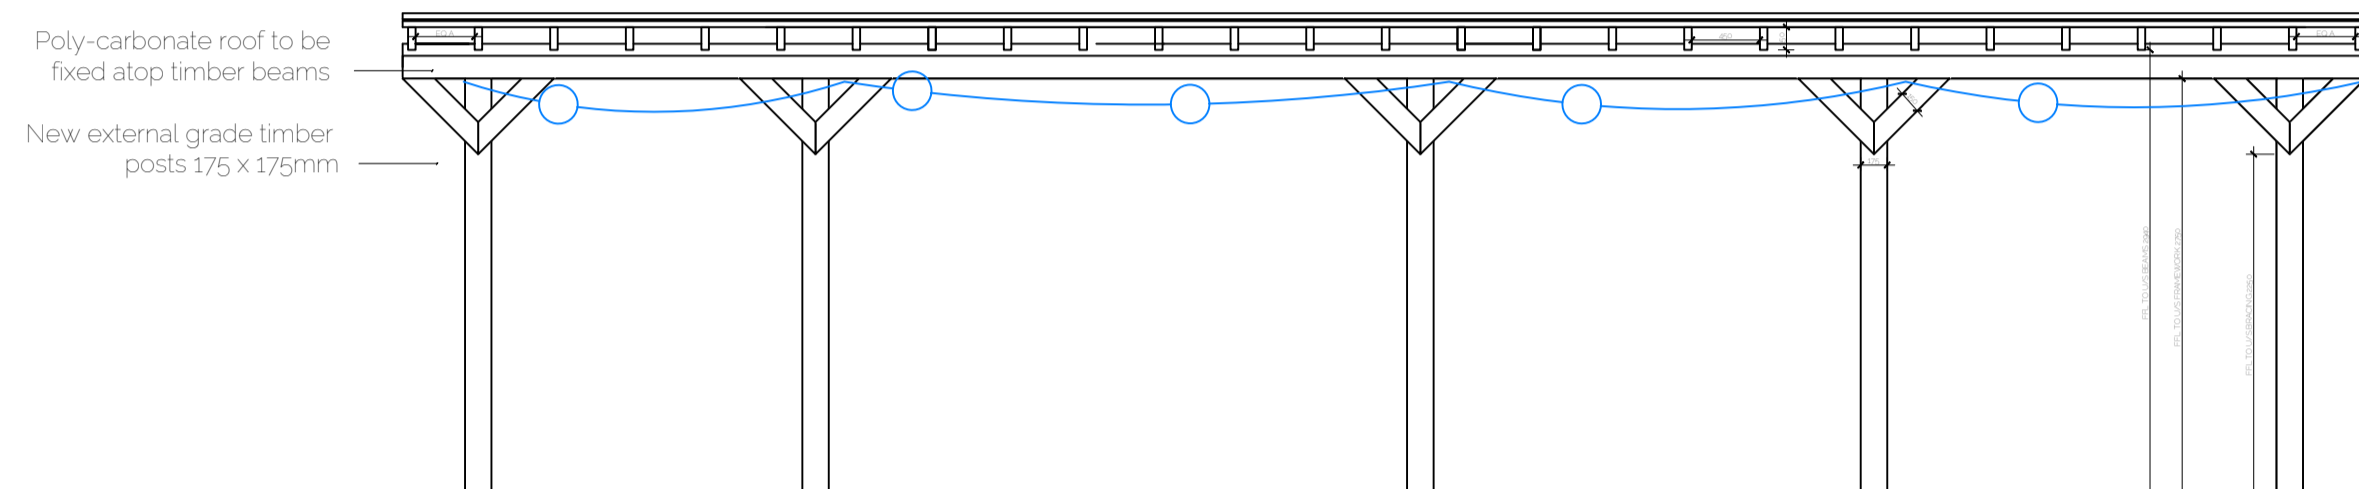


Elevation A-A  
Scale 1:100

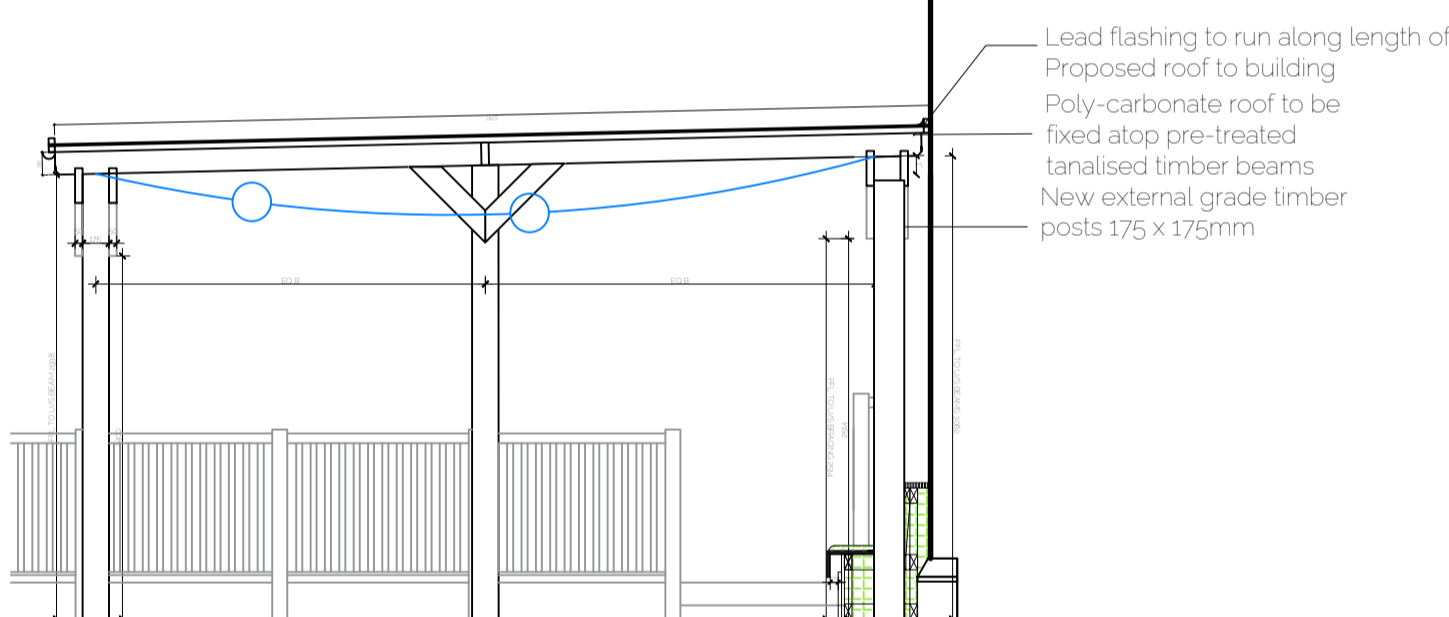


Elevation B-B  
Scale 1:100



Elevation C-C  
Scale 1:100

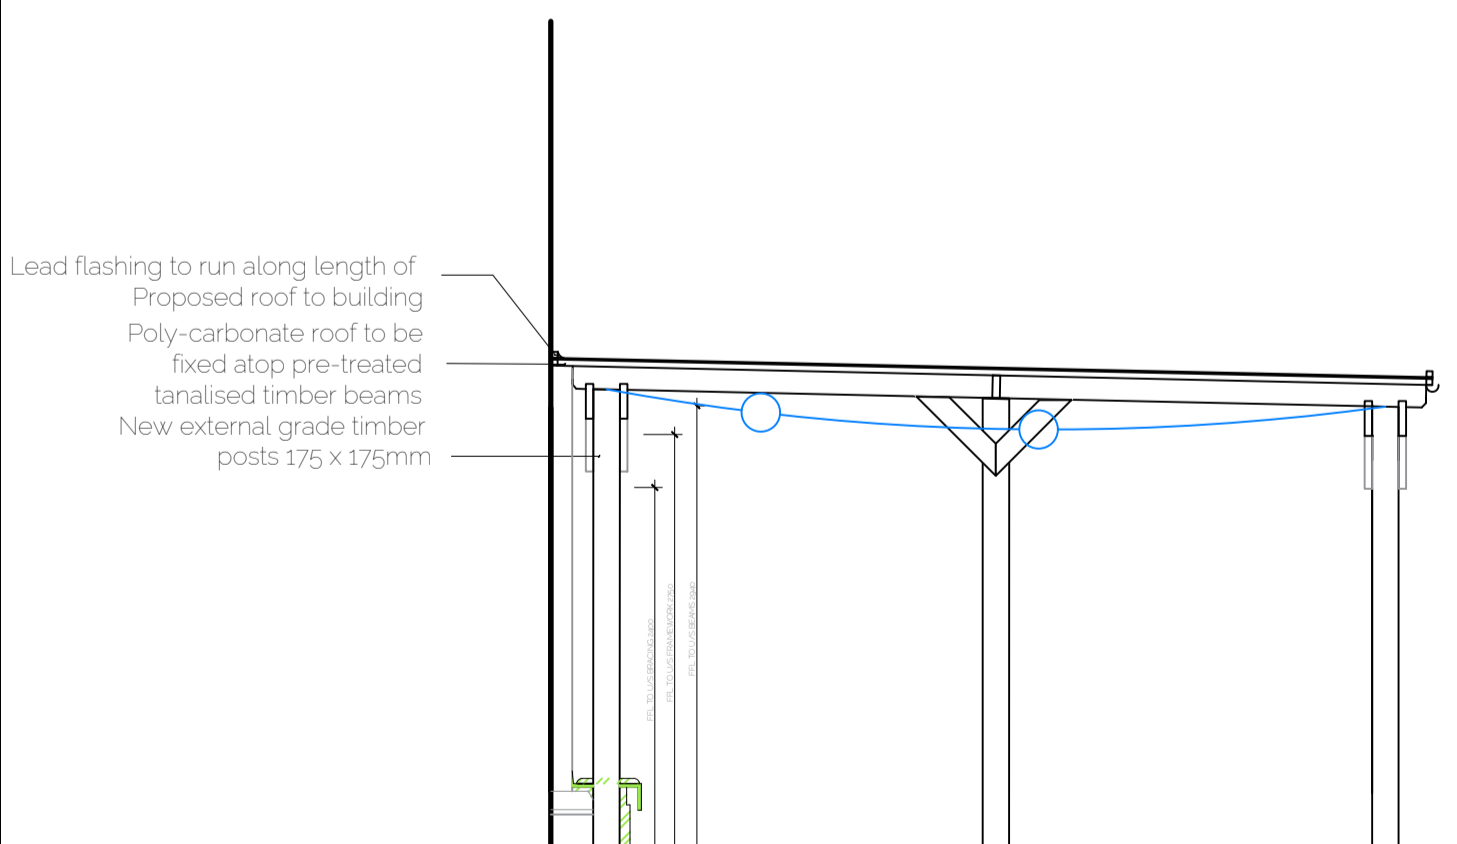

Section D-D  
Scale 1:100

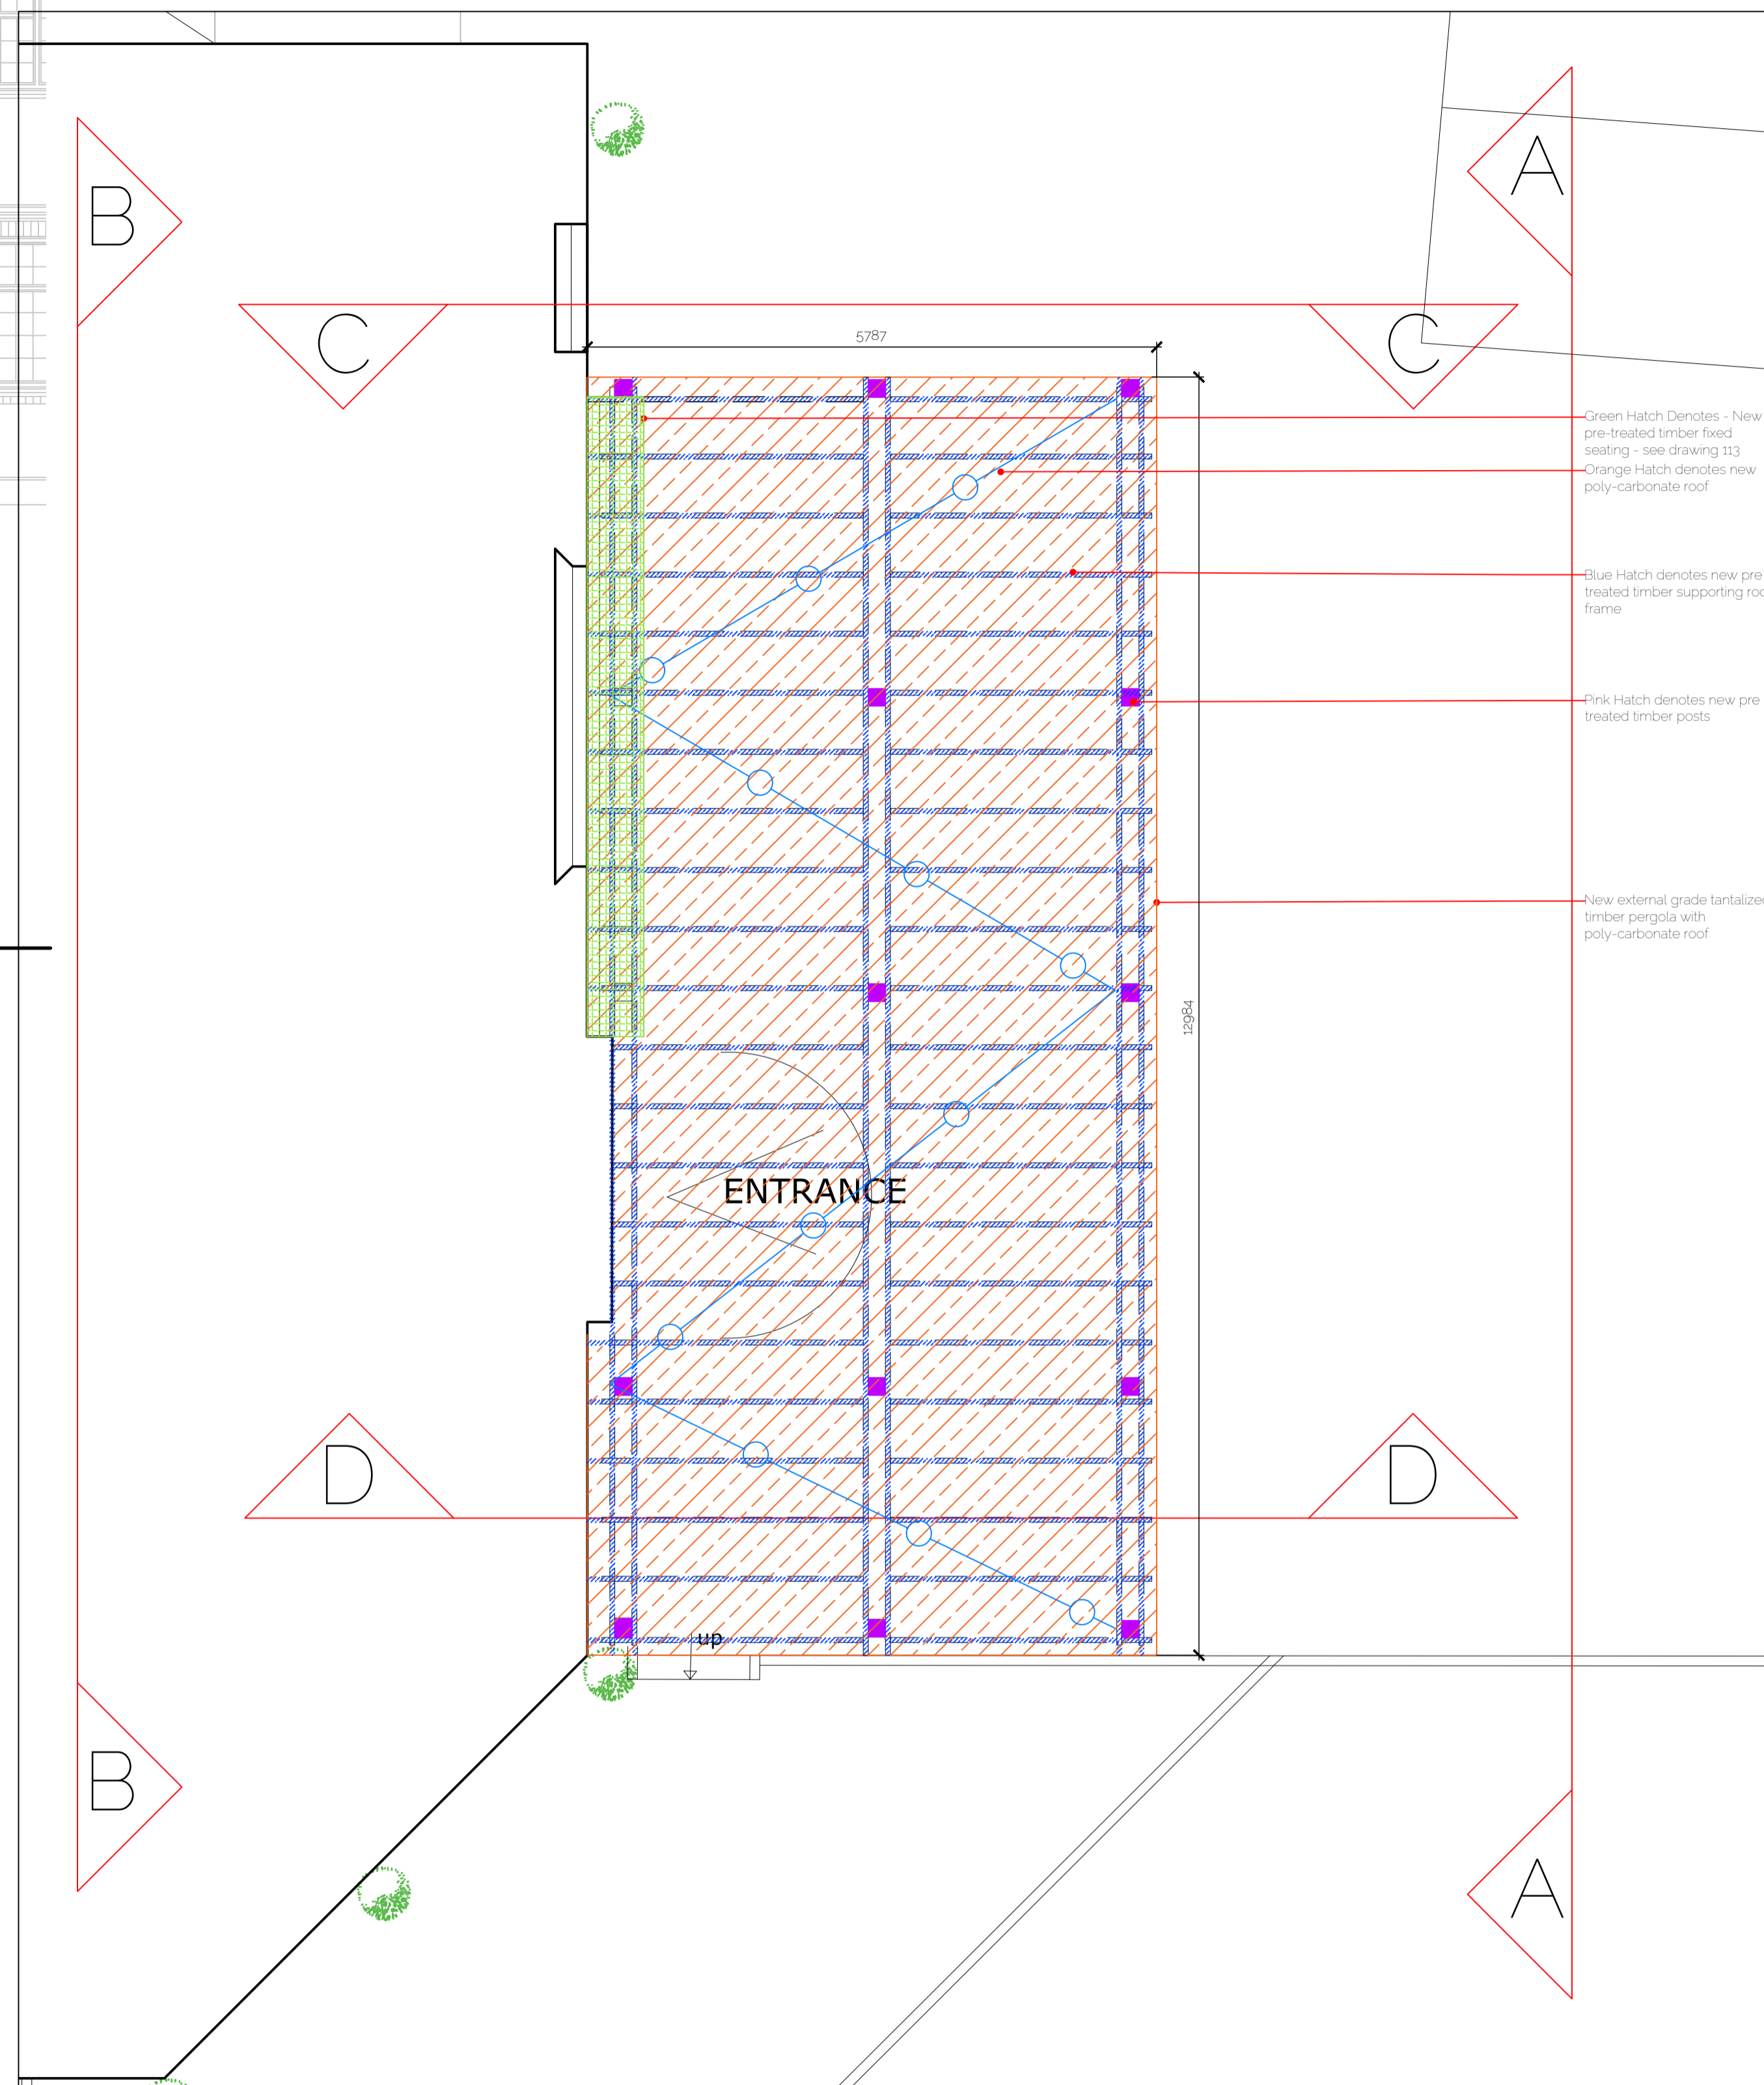

Pergola Plan  
Scale 1:50


- Green Hatch Denotes - New pre-treated timber fixed seating - see drawing 113
- Orange Hatch denotes new poly-carbonate roof
- Blue Hatch denotes new pre-treated timber supporting roof frame
- Pink Hatch denotes new pre-treated timber posts
- New external grade tanalised timber pergola with poly-carbonate roof

Revision	Description	Date
B	Elevations updated	10.11.23
A	Festoon lighting added	02.11.23

  
**DV8 DESIGNS**  
 ARCHITECTURE+INTERIORS

PROPOSED

NOTE: DO NOT SCALE FROM THIS DRAWING. ALL DIMENSIONS TO BE CHECKED ON SITE TO BE READ IN CONJUNCTION WITH ALL RELEVANT CONSULTANTS DOCUMENTATION

SCALE  1:100

Client:  
GREENE KING

Project No. 2214      Project: AINSTY YORK

Drawing No. 601      Drawing Title: PERGOLA DETAILS

Revision: B      Scale: 1:50 & 1:100 @ A1      Date: 04.10.23      Drawn by: KT