




Elevation A-A  
Scale 1:100




Elevation B-B  
Scale 1:100



Elevation C-C  
Scale 1:100

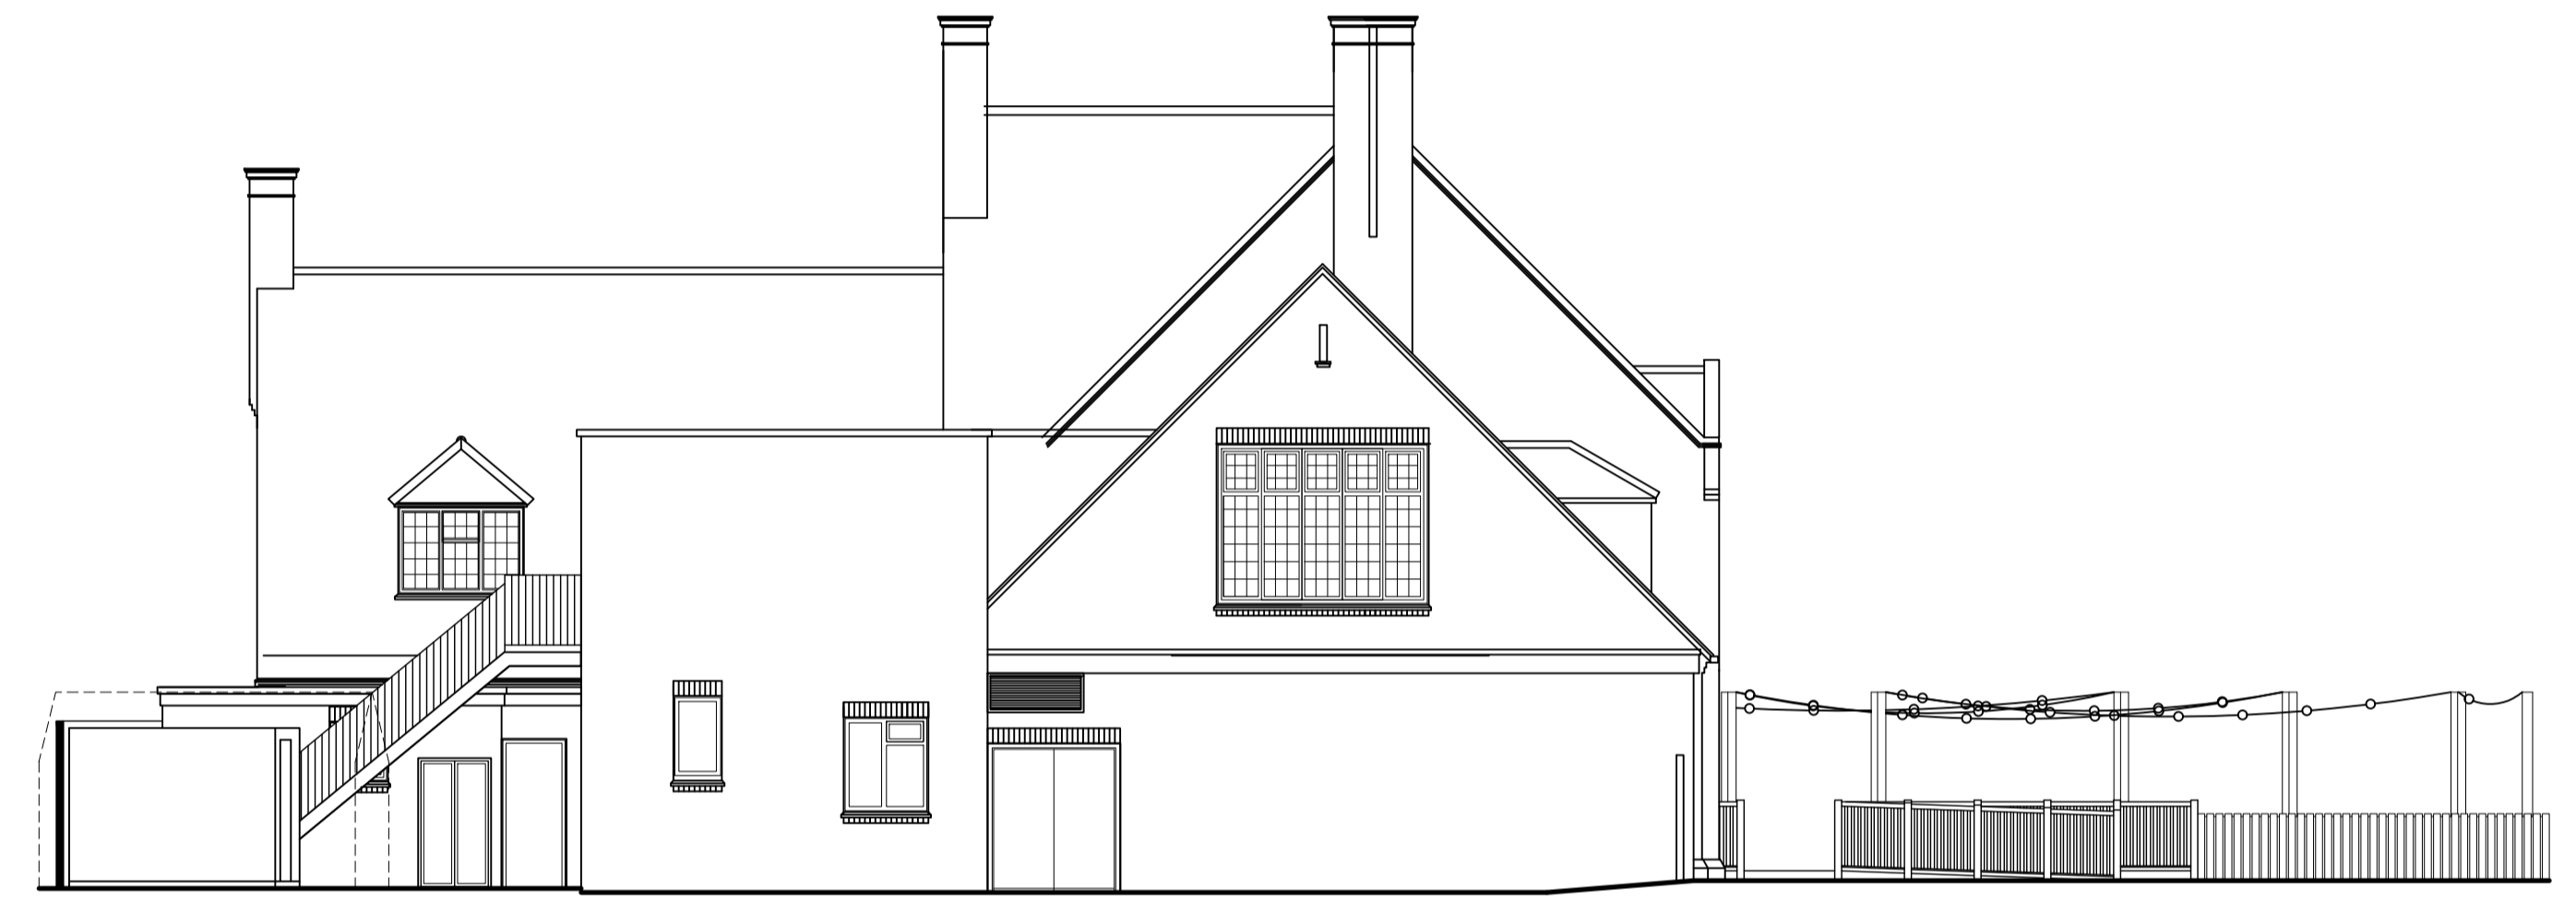

Elevation D-D  
Scale 1:100

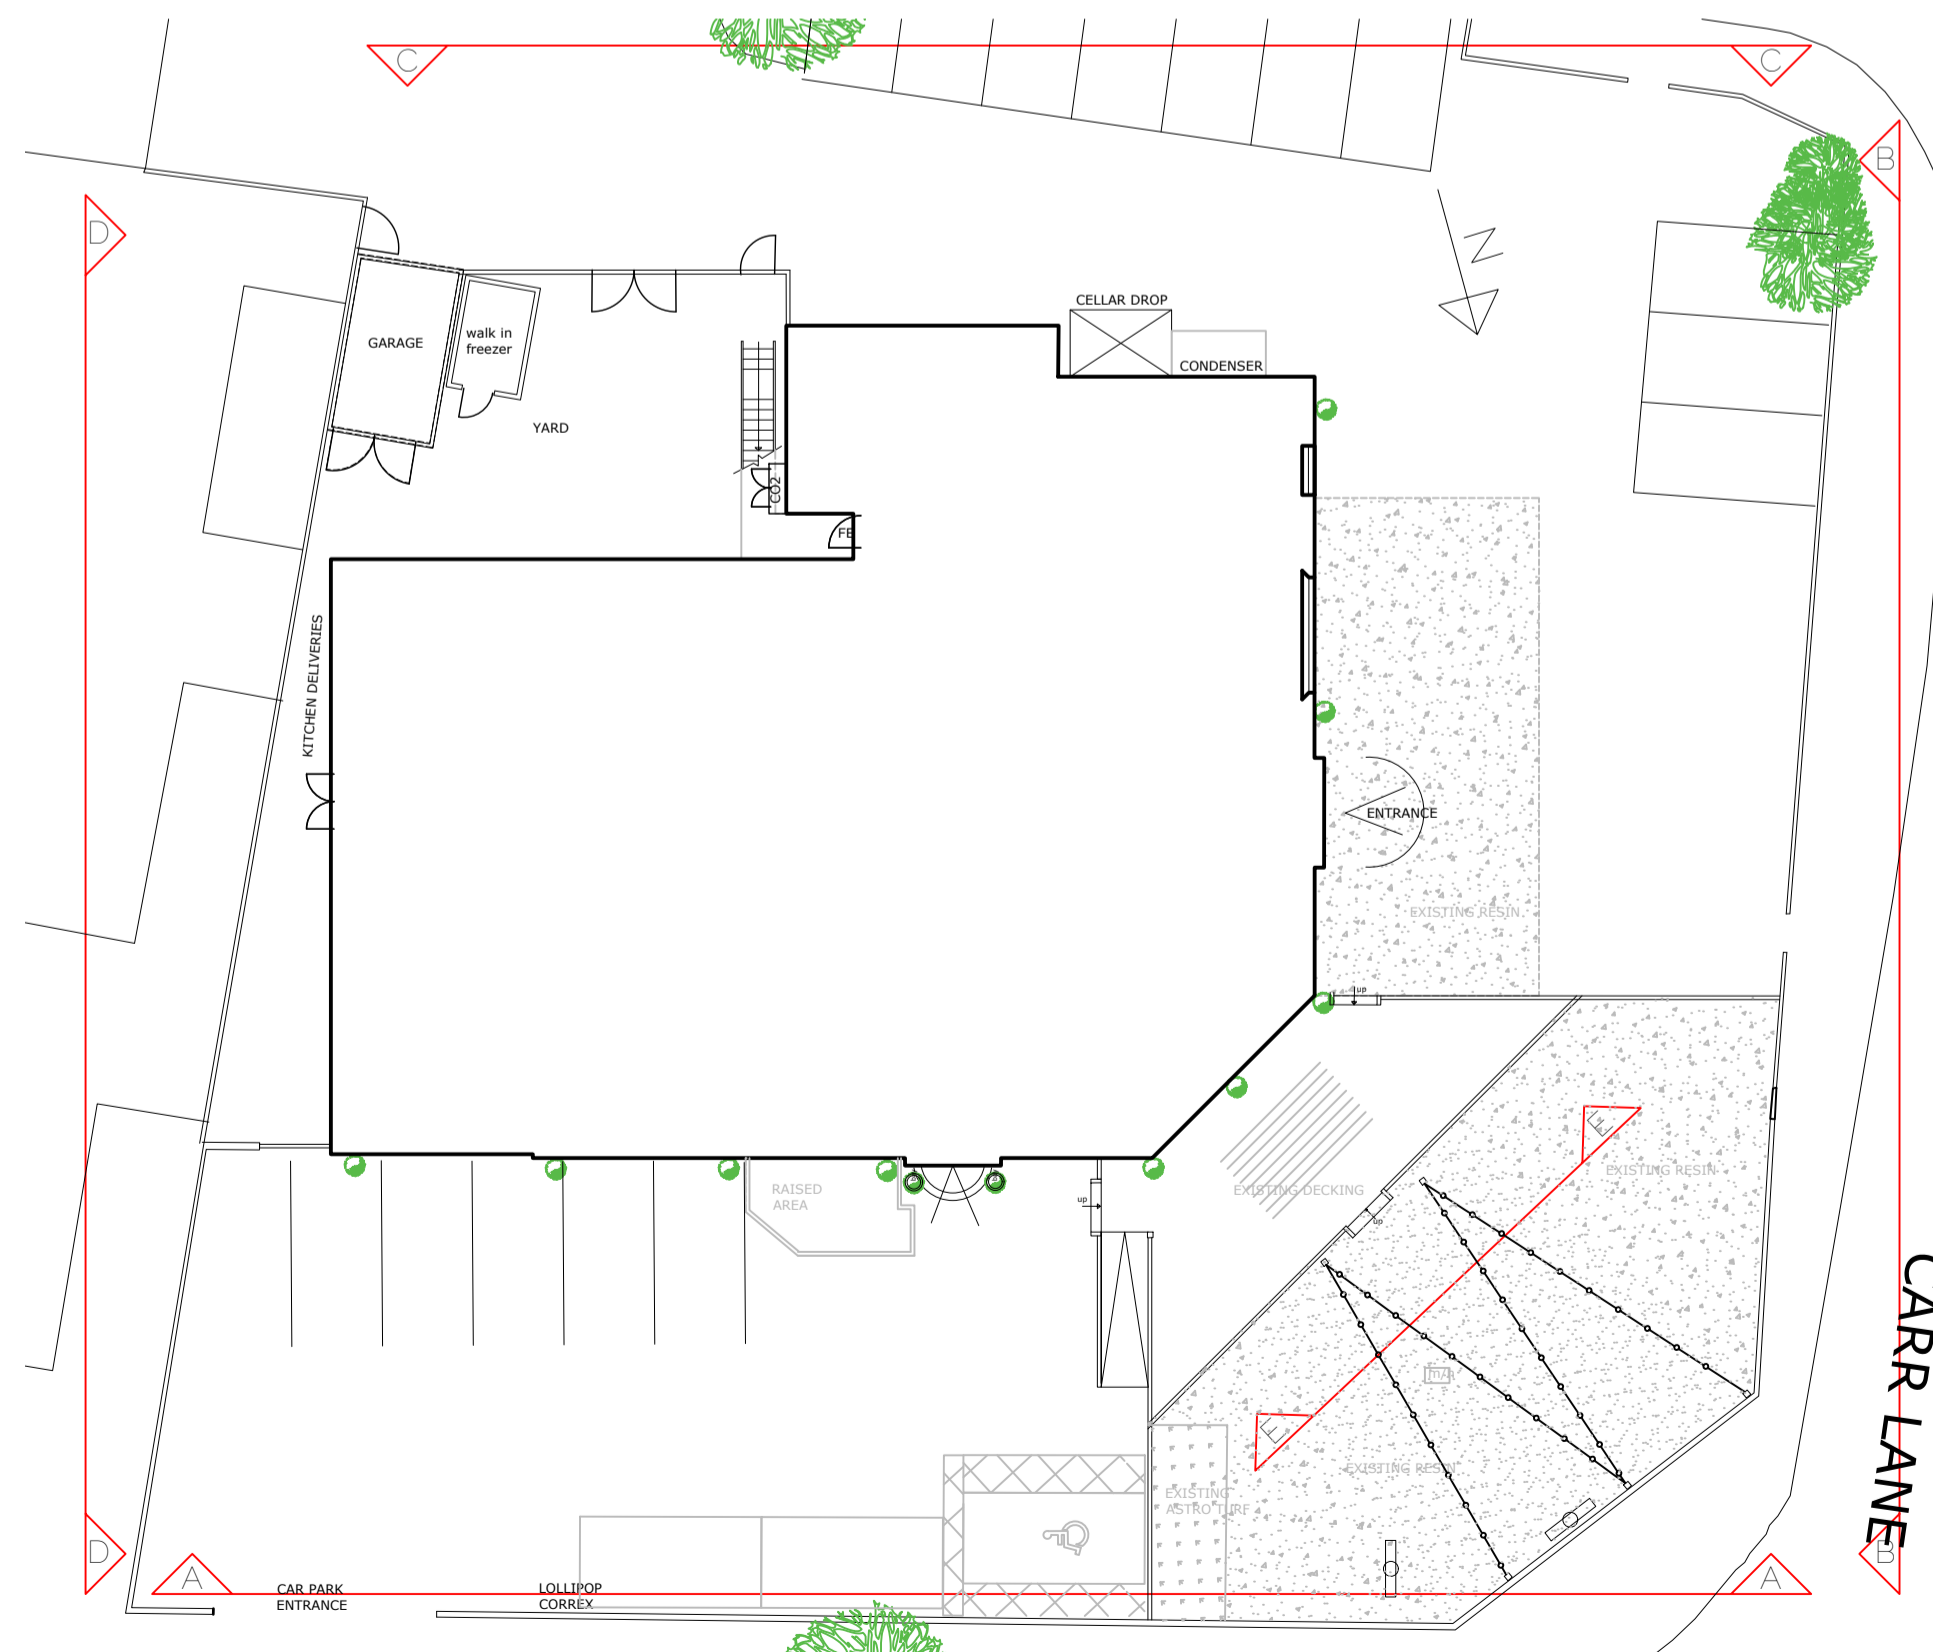


Plan View  
Scale 1:200



Elevation E-E  
Scale 1:100


Revision	Description	Date
B	Plan updated	10/11/23
A	Festoon added to layout	02/11/23



**DV8 DESIGNS**  
ARCHITECTURE+INTERIORS

**EXISTING**

NOTE: DO NOT SCALE FROM THIS DRAWING. ALL DIMENSIONS TO BE CHECKED ON SITE TO BE READ IN CONJUNCTION WITH ALL RELEVANT CONSULTANTS DOCUMENTATION.

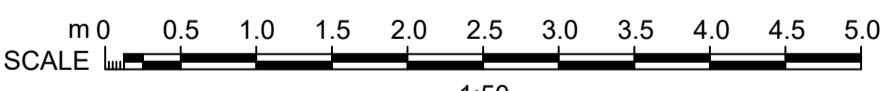SCALE  1:50

Client: GREENE KING

Project No. 2214	Project AINSTY YORK		
Drawing No. 201	Drawing Title EXISTING ELEVATIONS		
Revision: B	Scale: 1:100 @ A1	Date: 04/09/23	Drawn by: CP