




Elevation A-A  
Scale 1:100

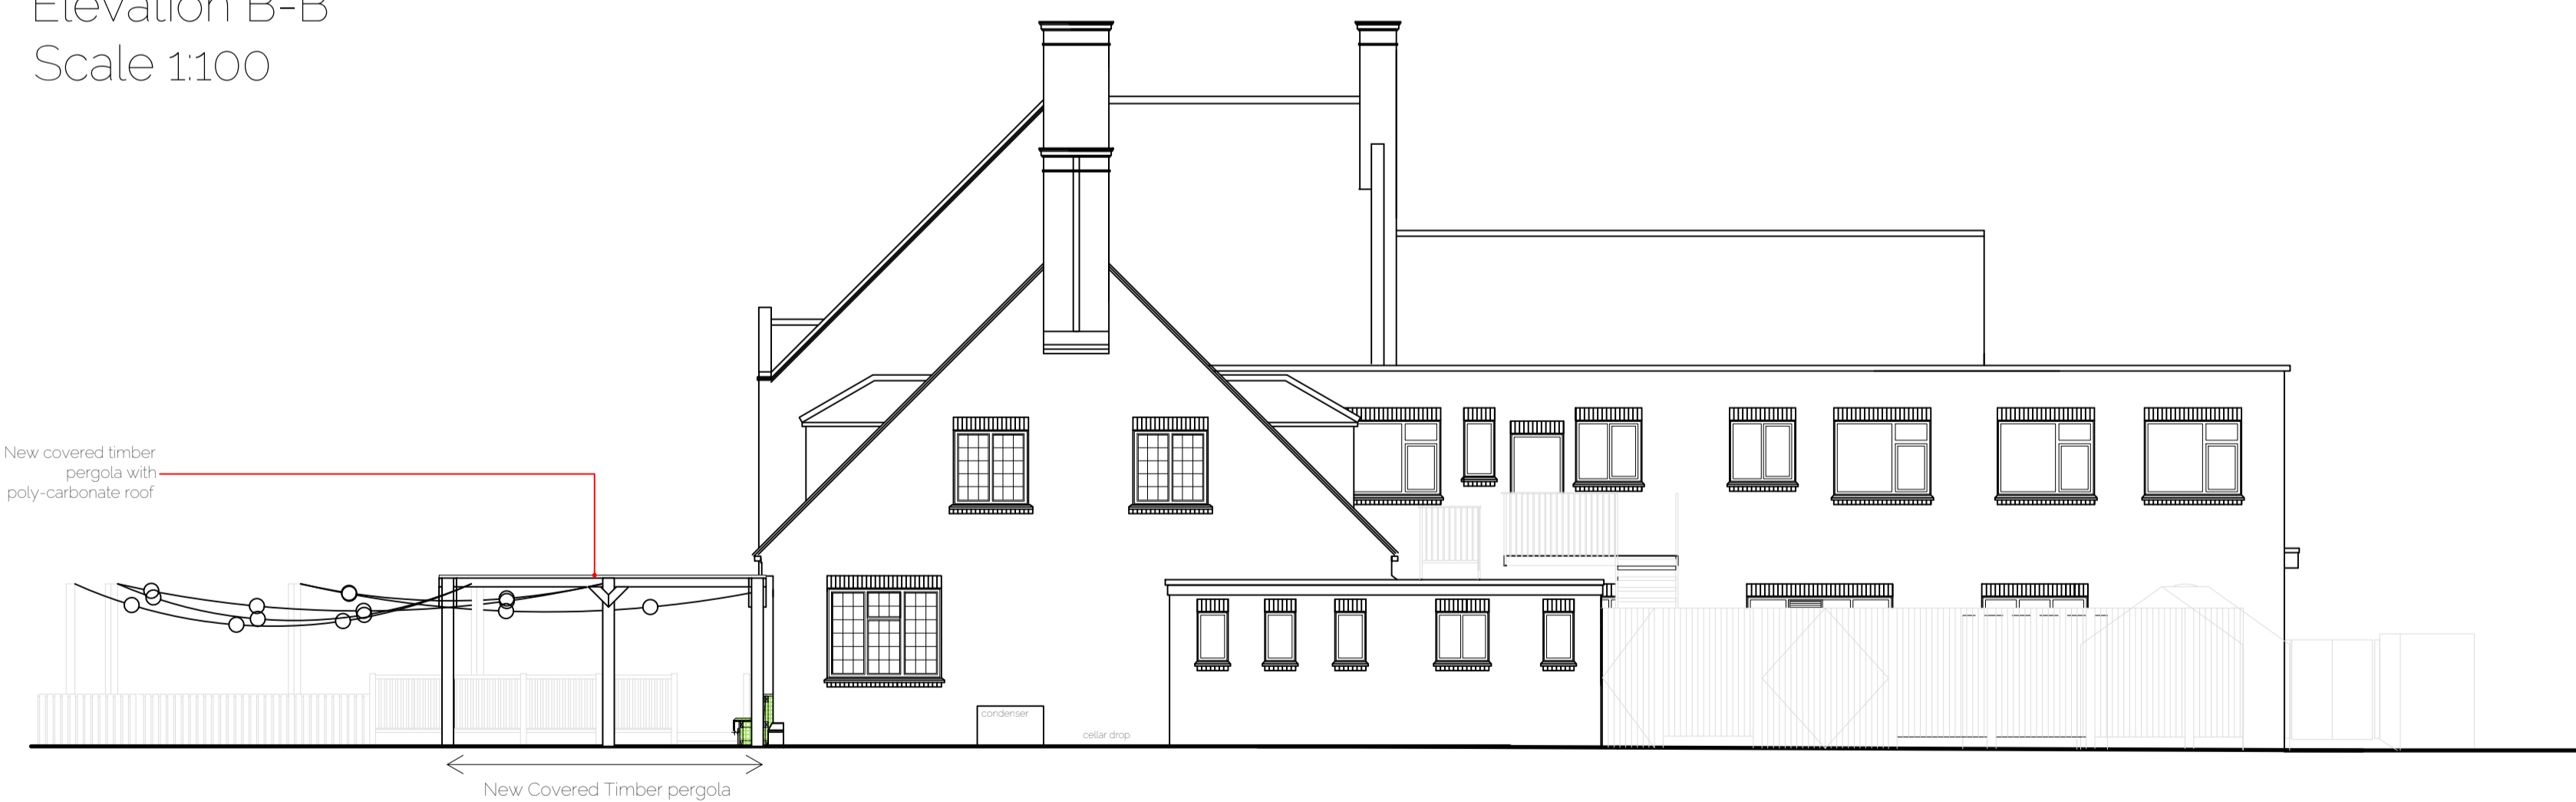

Elevation B-B  
Scale 1:100




Elevation C-C  
Scale 1:100



Elevation D-D  
Scale 1:100

B	Elevations updated	10.11.23
A	Festoon Added	02.11.23

Revision	Description	Date
----------	-------------	------

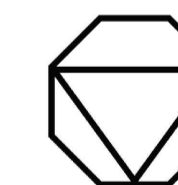

**DV8 DESIGNS**  
ARCHITECTURE•INTERIORS

PROPOSED

NOTE: DO NOT SCALE FROM THIS DRAWING. ALL DIMENSIONS TO BE CHECKED ON SITE TO BE READ IN CONJUNCTION WITH ALL RELEVANT CONSULTANTS DOCUMENTATION



Client:  
GREENE KING

Project No. 2214 Project: AINSTY YORK

Drawing No. 112 Drawing Title: PROPOSED ELEVATIONS WITH PERGOLA (PLANNING)

Revision: B Scale: 1:100 @ A1 Date: 31/08/23 Drawn by: CP