
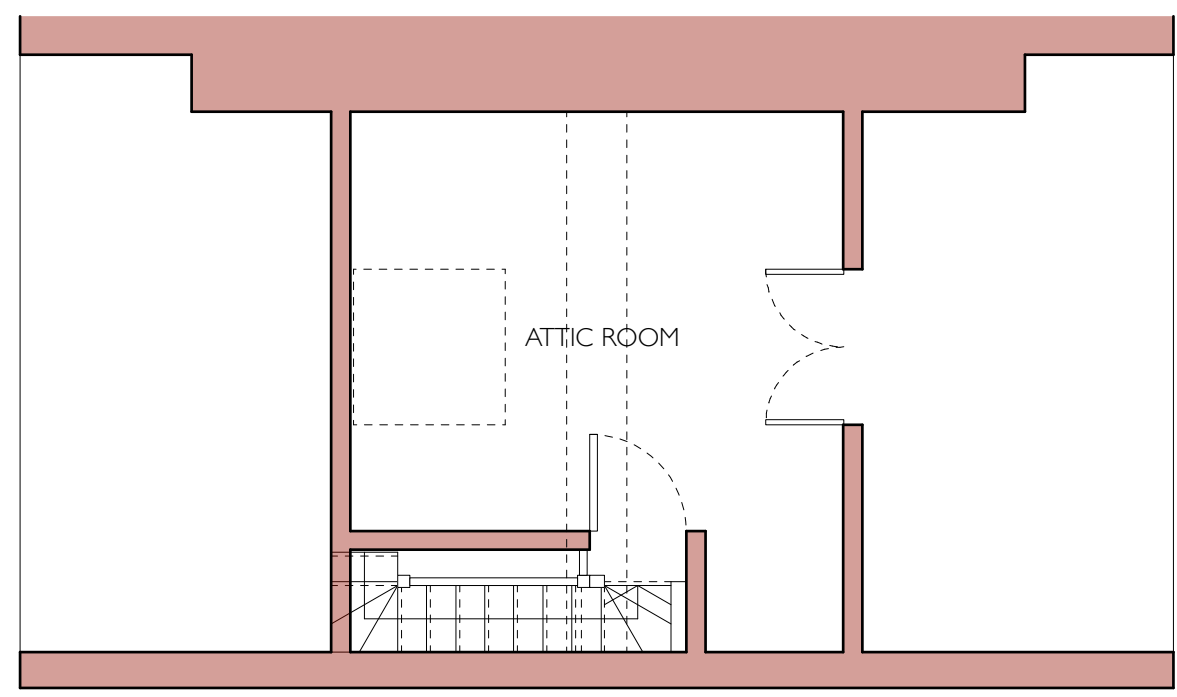


EXISTING SECTION

- KEY:
- existing walls retained
 - proposed new walls
 - existing walls to be removed
 - proposed extension

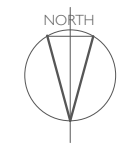

EXISTING ATTIC PLAN

JEREMY BAILEY ARCHITECTS LIMITED			
<small>mail@jeremybaileyarchitects.co.uk</small>			
<small>THE COURTYARD HOUSE WIDMOOR WOOBURN COMMON BUCKS HP10 0JG tel: 01628 531007</small>			
Project PROPOSED ALTERATIONS			
For 8 SCAIFE STREET, YORK YO31 8HP			
Title ATTIC PLAN + SECTION AS EXISTING			
Drawing No 2308.02	Rev --	Drawn by	Scale 1:50@A3