






HORIZONTAL SECTION THROUGH DOOR Scale 1:5

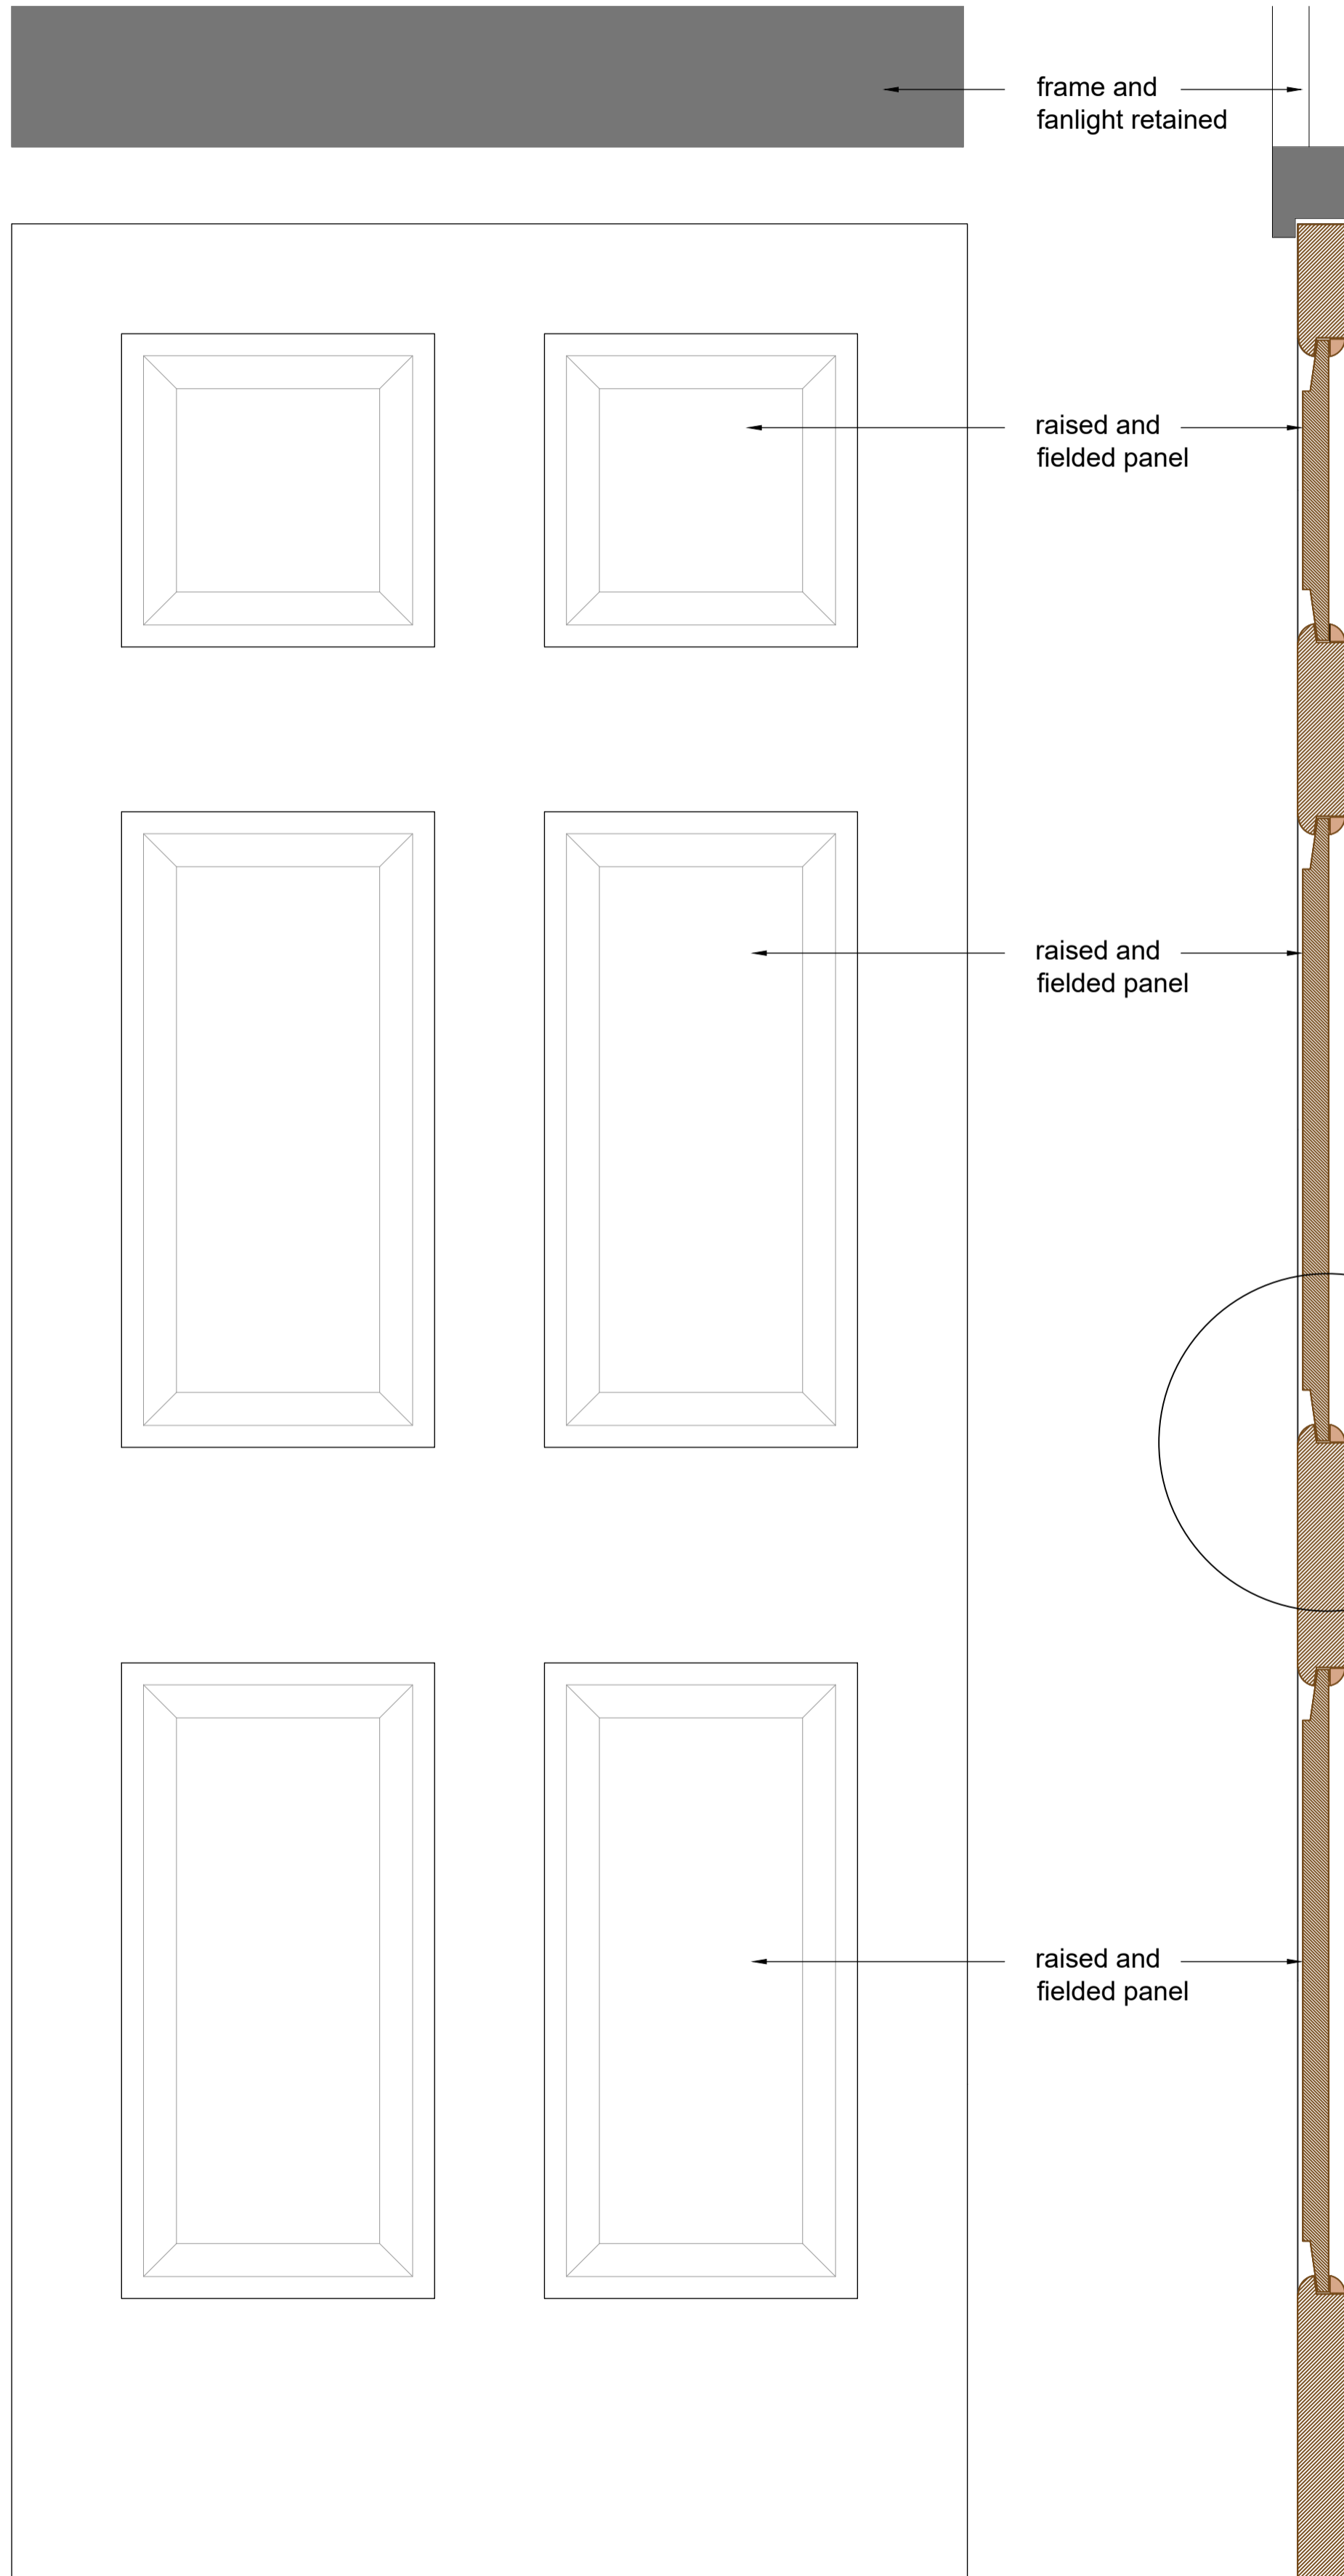

VERTICAL SECTION THROUGH DOOR Scale 1:5

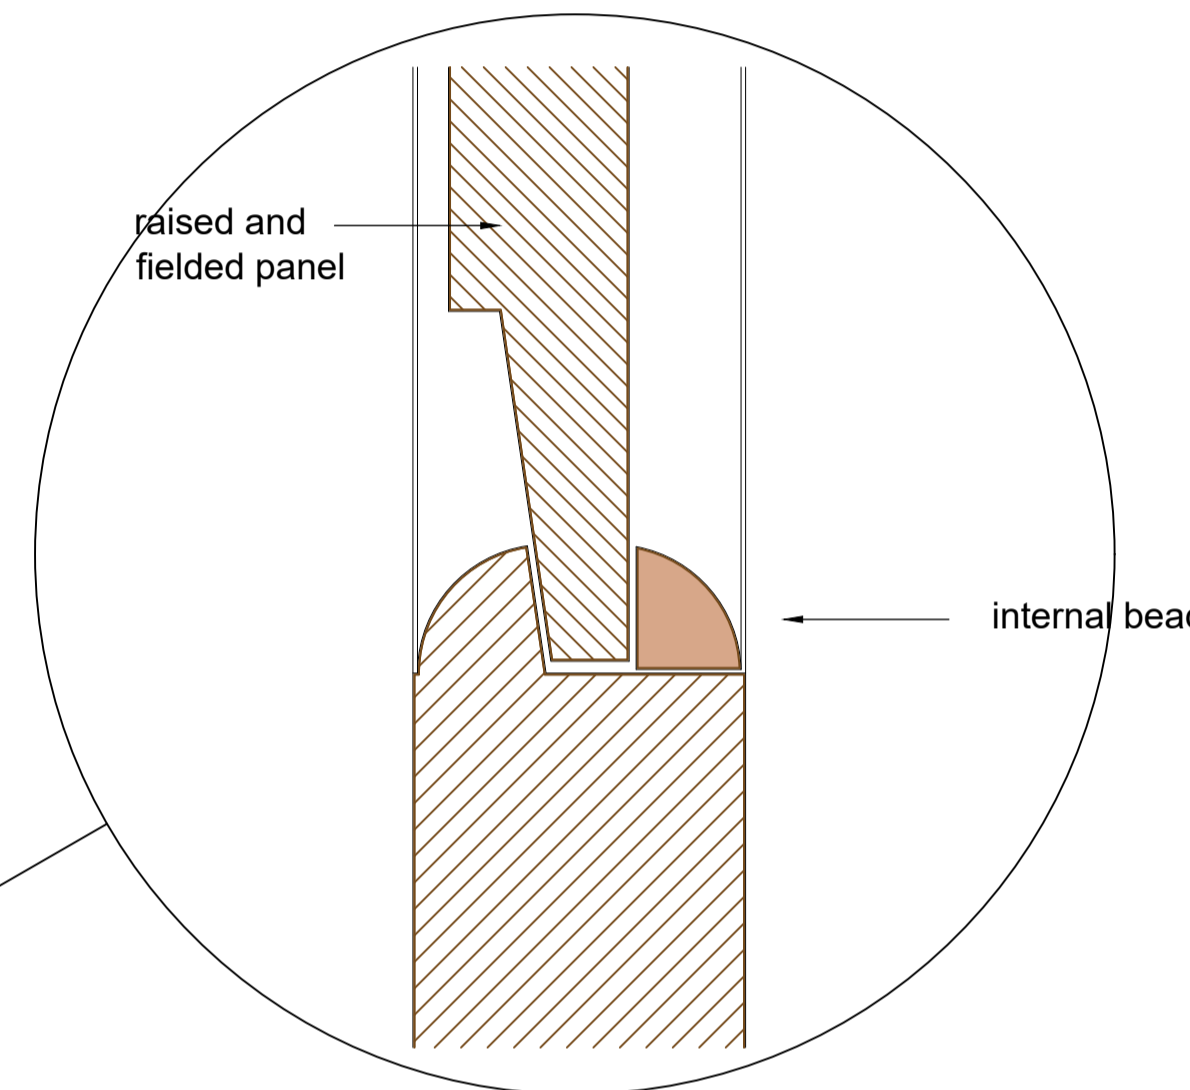


FULL SIZE SECTION THROUGH MOULDINGS

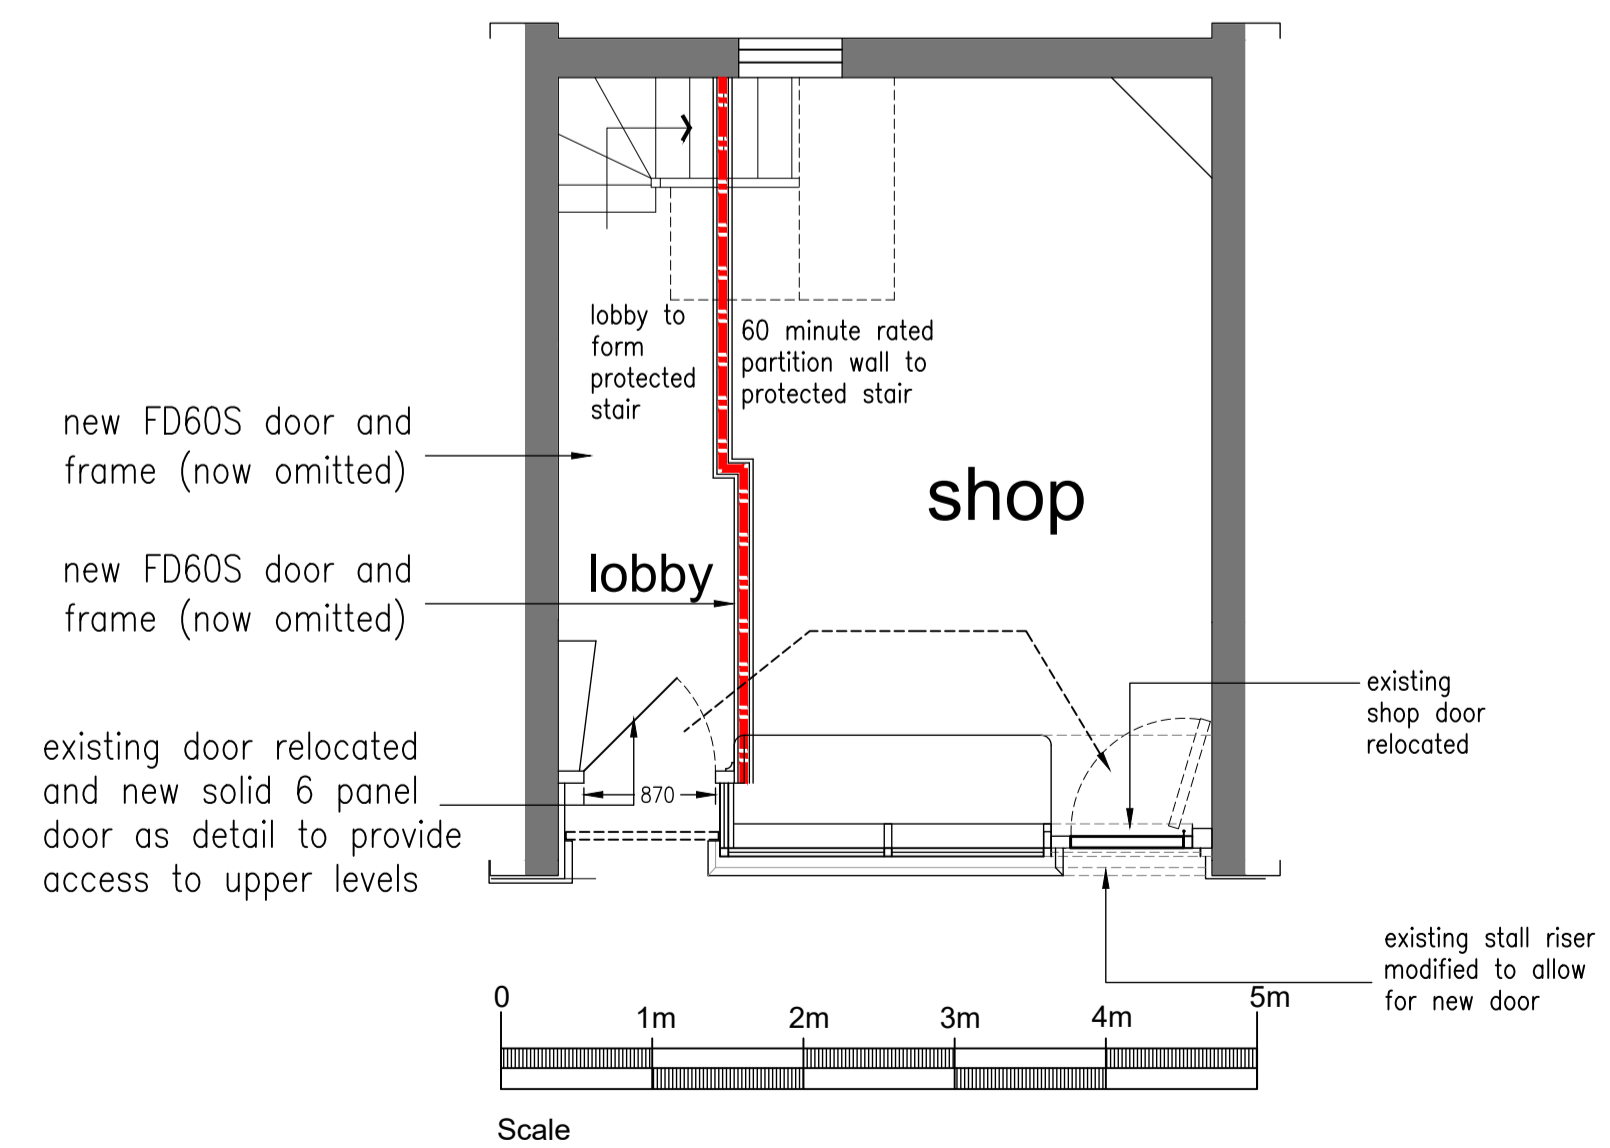

ALTERATIONS APPROVED UNDER APPROVAL 20/01707/FUL

PROPOSED 6 PANEL DOOR ELEVATION Scale 1:5

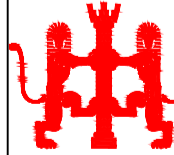REVISION	DR	CHK	DATE
DO NOT SCALE FROM THIS DRAWING. IF IN DOUBT PLEASE ASK ALL DIMENSIONS MUST BE CHECKED ON SITE WHERE POSSIBLE THIS DRAWING MUST NOT BE REPRODUCED IN WHOLE OR PART WITHOUT WRITTEN AUTHORITY			
 Nicholas W Greenhalgh Dip Arch. R.I.B.A. Chartered Architect Cedar Studio Designs 42 Town St. Old Malton Malton N. Yorks. YO17 7HD Tel 01853 693957 07710 882456 Mobile			
CLIENT CAESARS RESTAURANTS			
PROJECT 14 CHURCH STREET, YORK			
DRAWING DOOR DETAILS			
SCALE @ A1	DATE		
1:50, 1:5, FS	NOV 2023		
DRAWING No.	REVISION		
20/M19/ 5			