
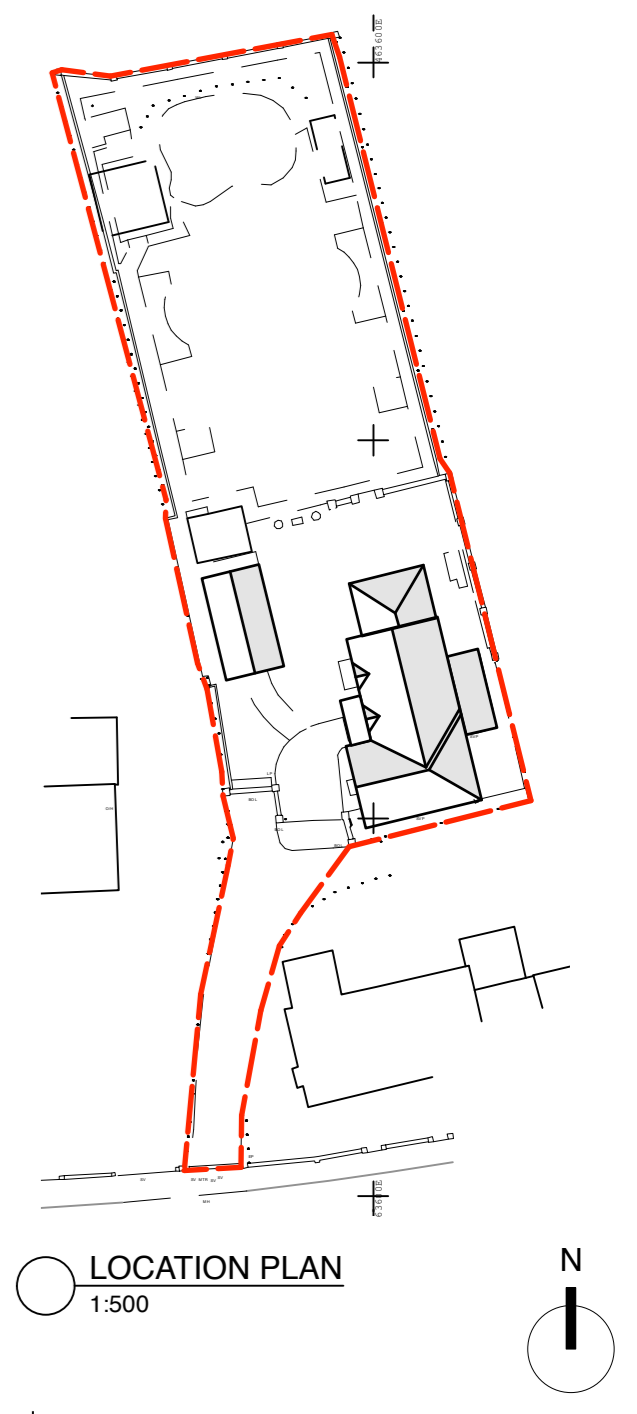
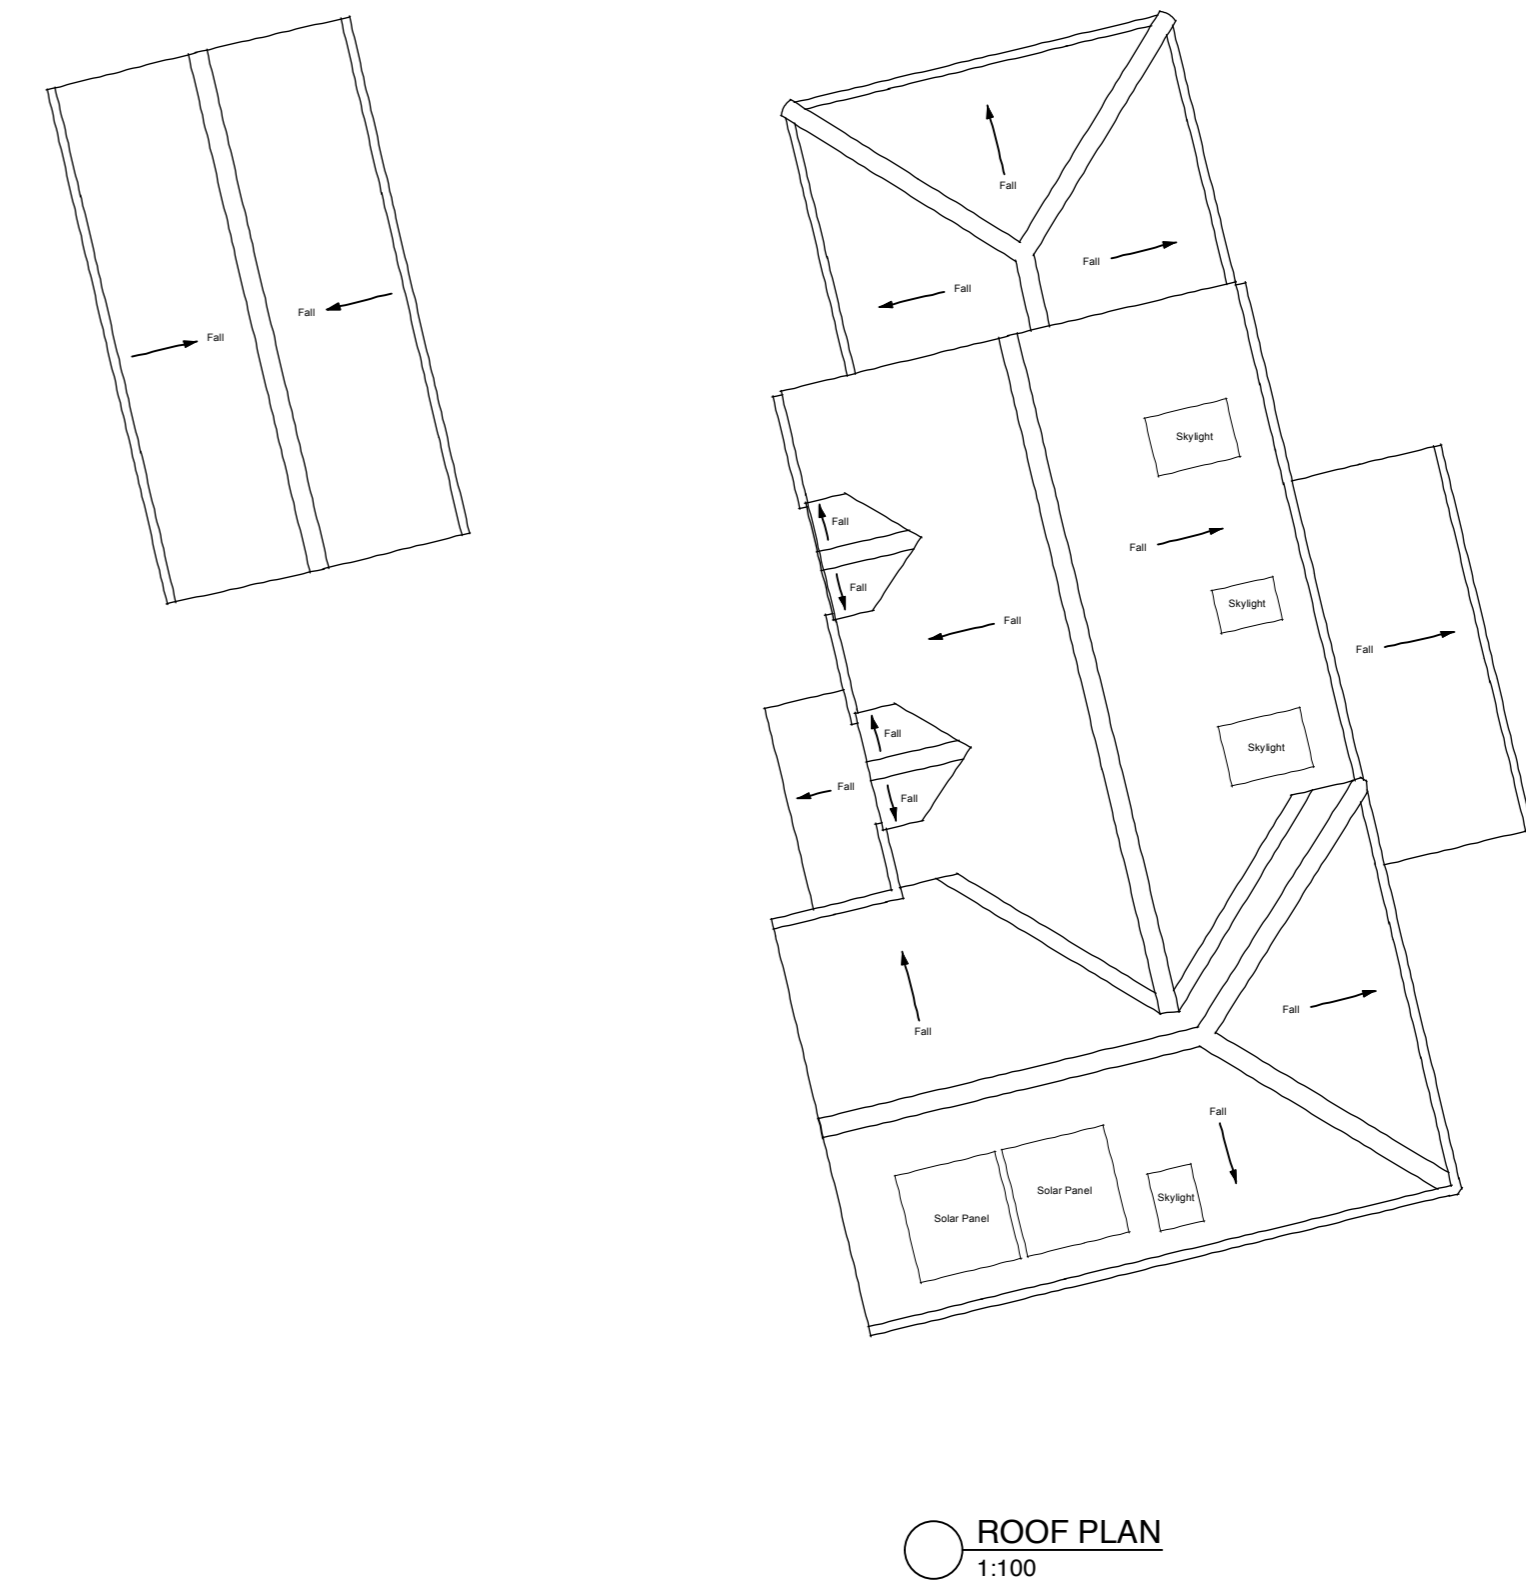
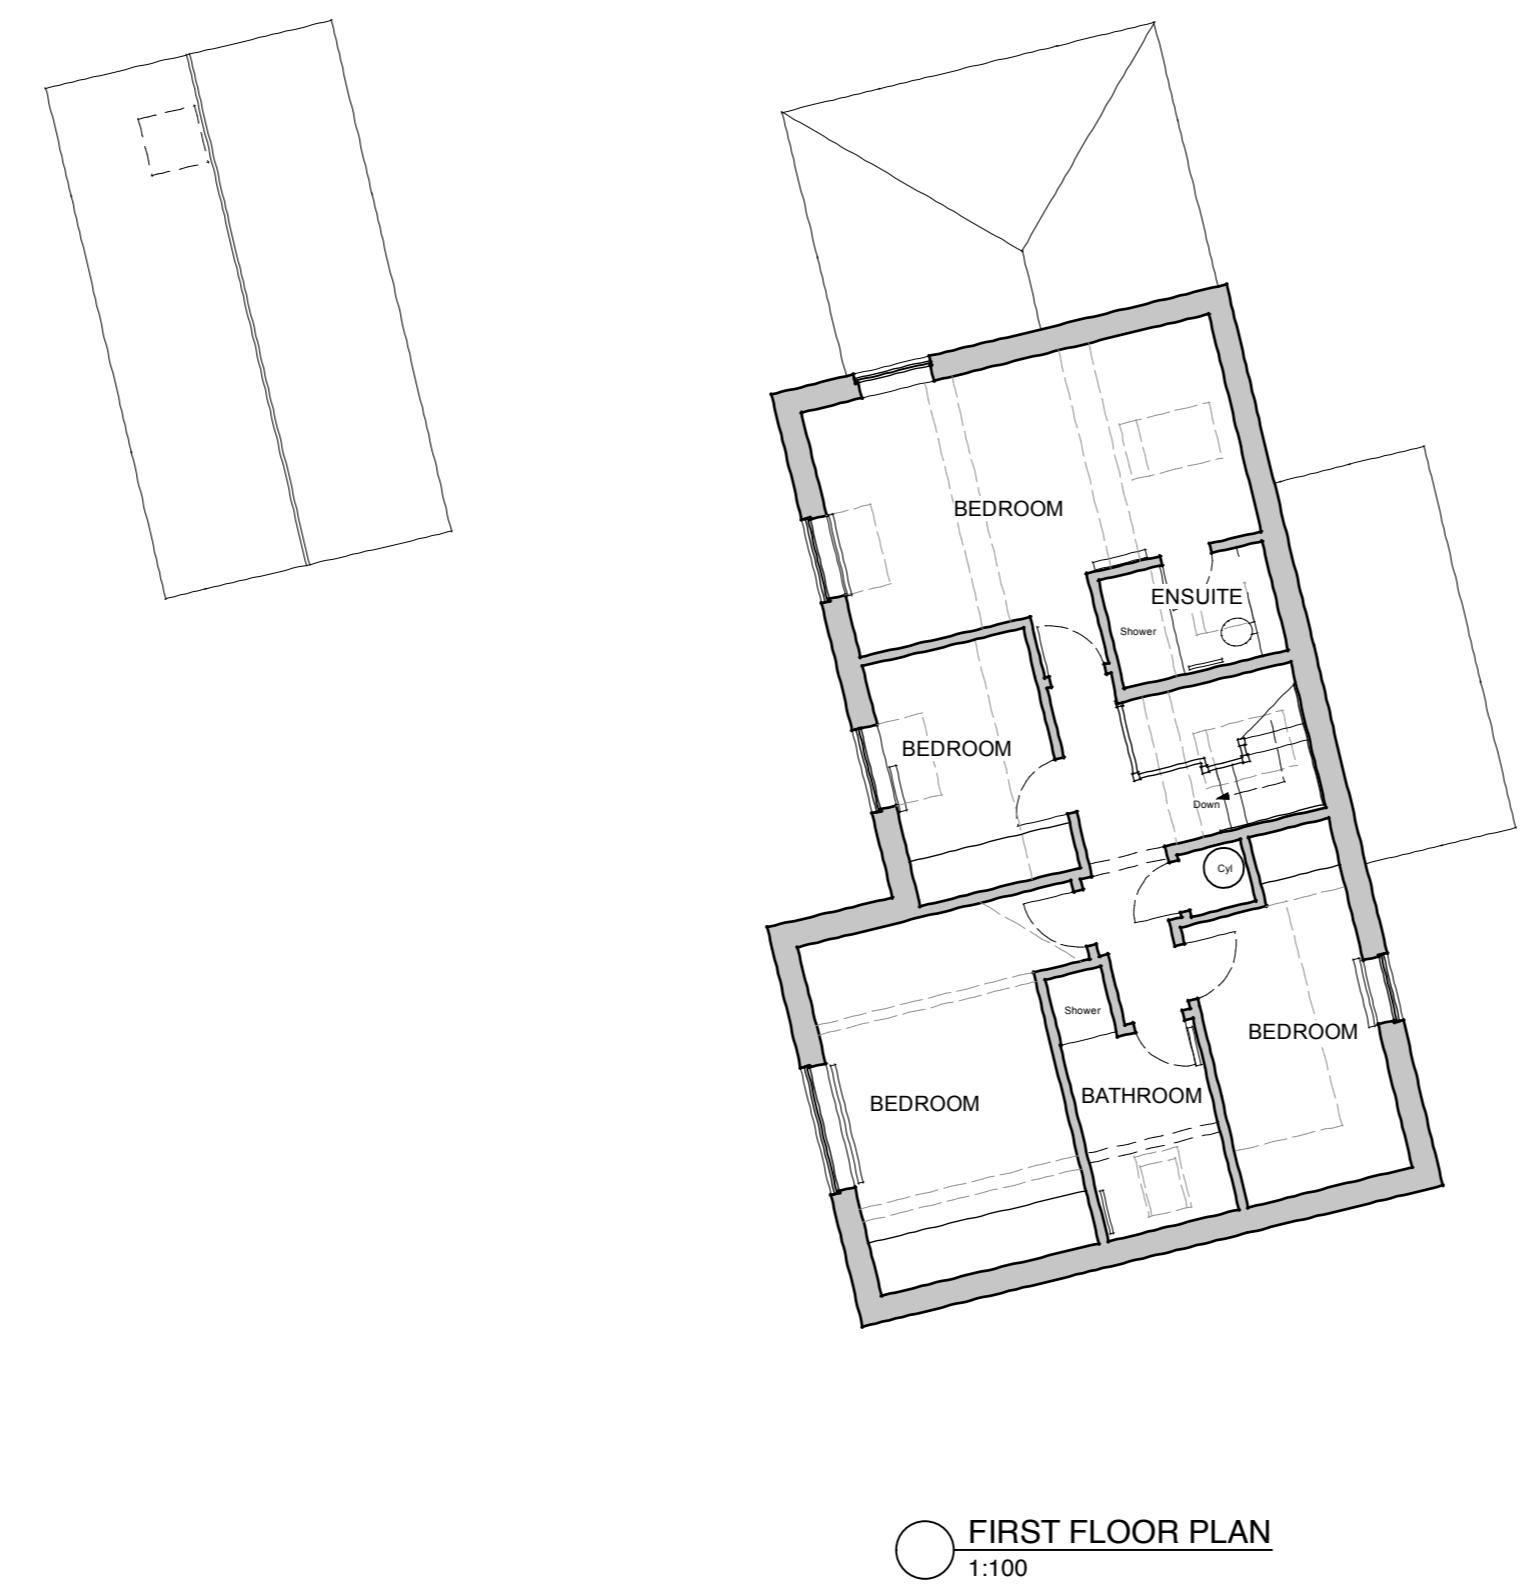


CONSTRUCTION NOTES

- a Clay panlies
- b Brickwork with dentil eaves detail
- c Black uPVC guttering and downpipes.
- d White uPVC window frames with double glazed units.
- e Existing garage
- f Existing house
- g Existing conservatory to be demolished
- h Dotted line indicated boundary wall
- i Dotted line indicates the form of the existing house the conceals the proposed extension from the public highway

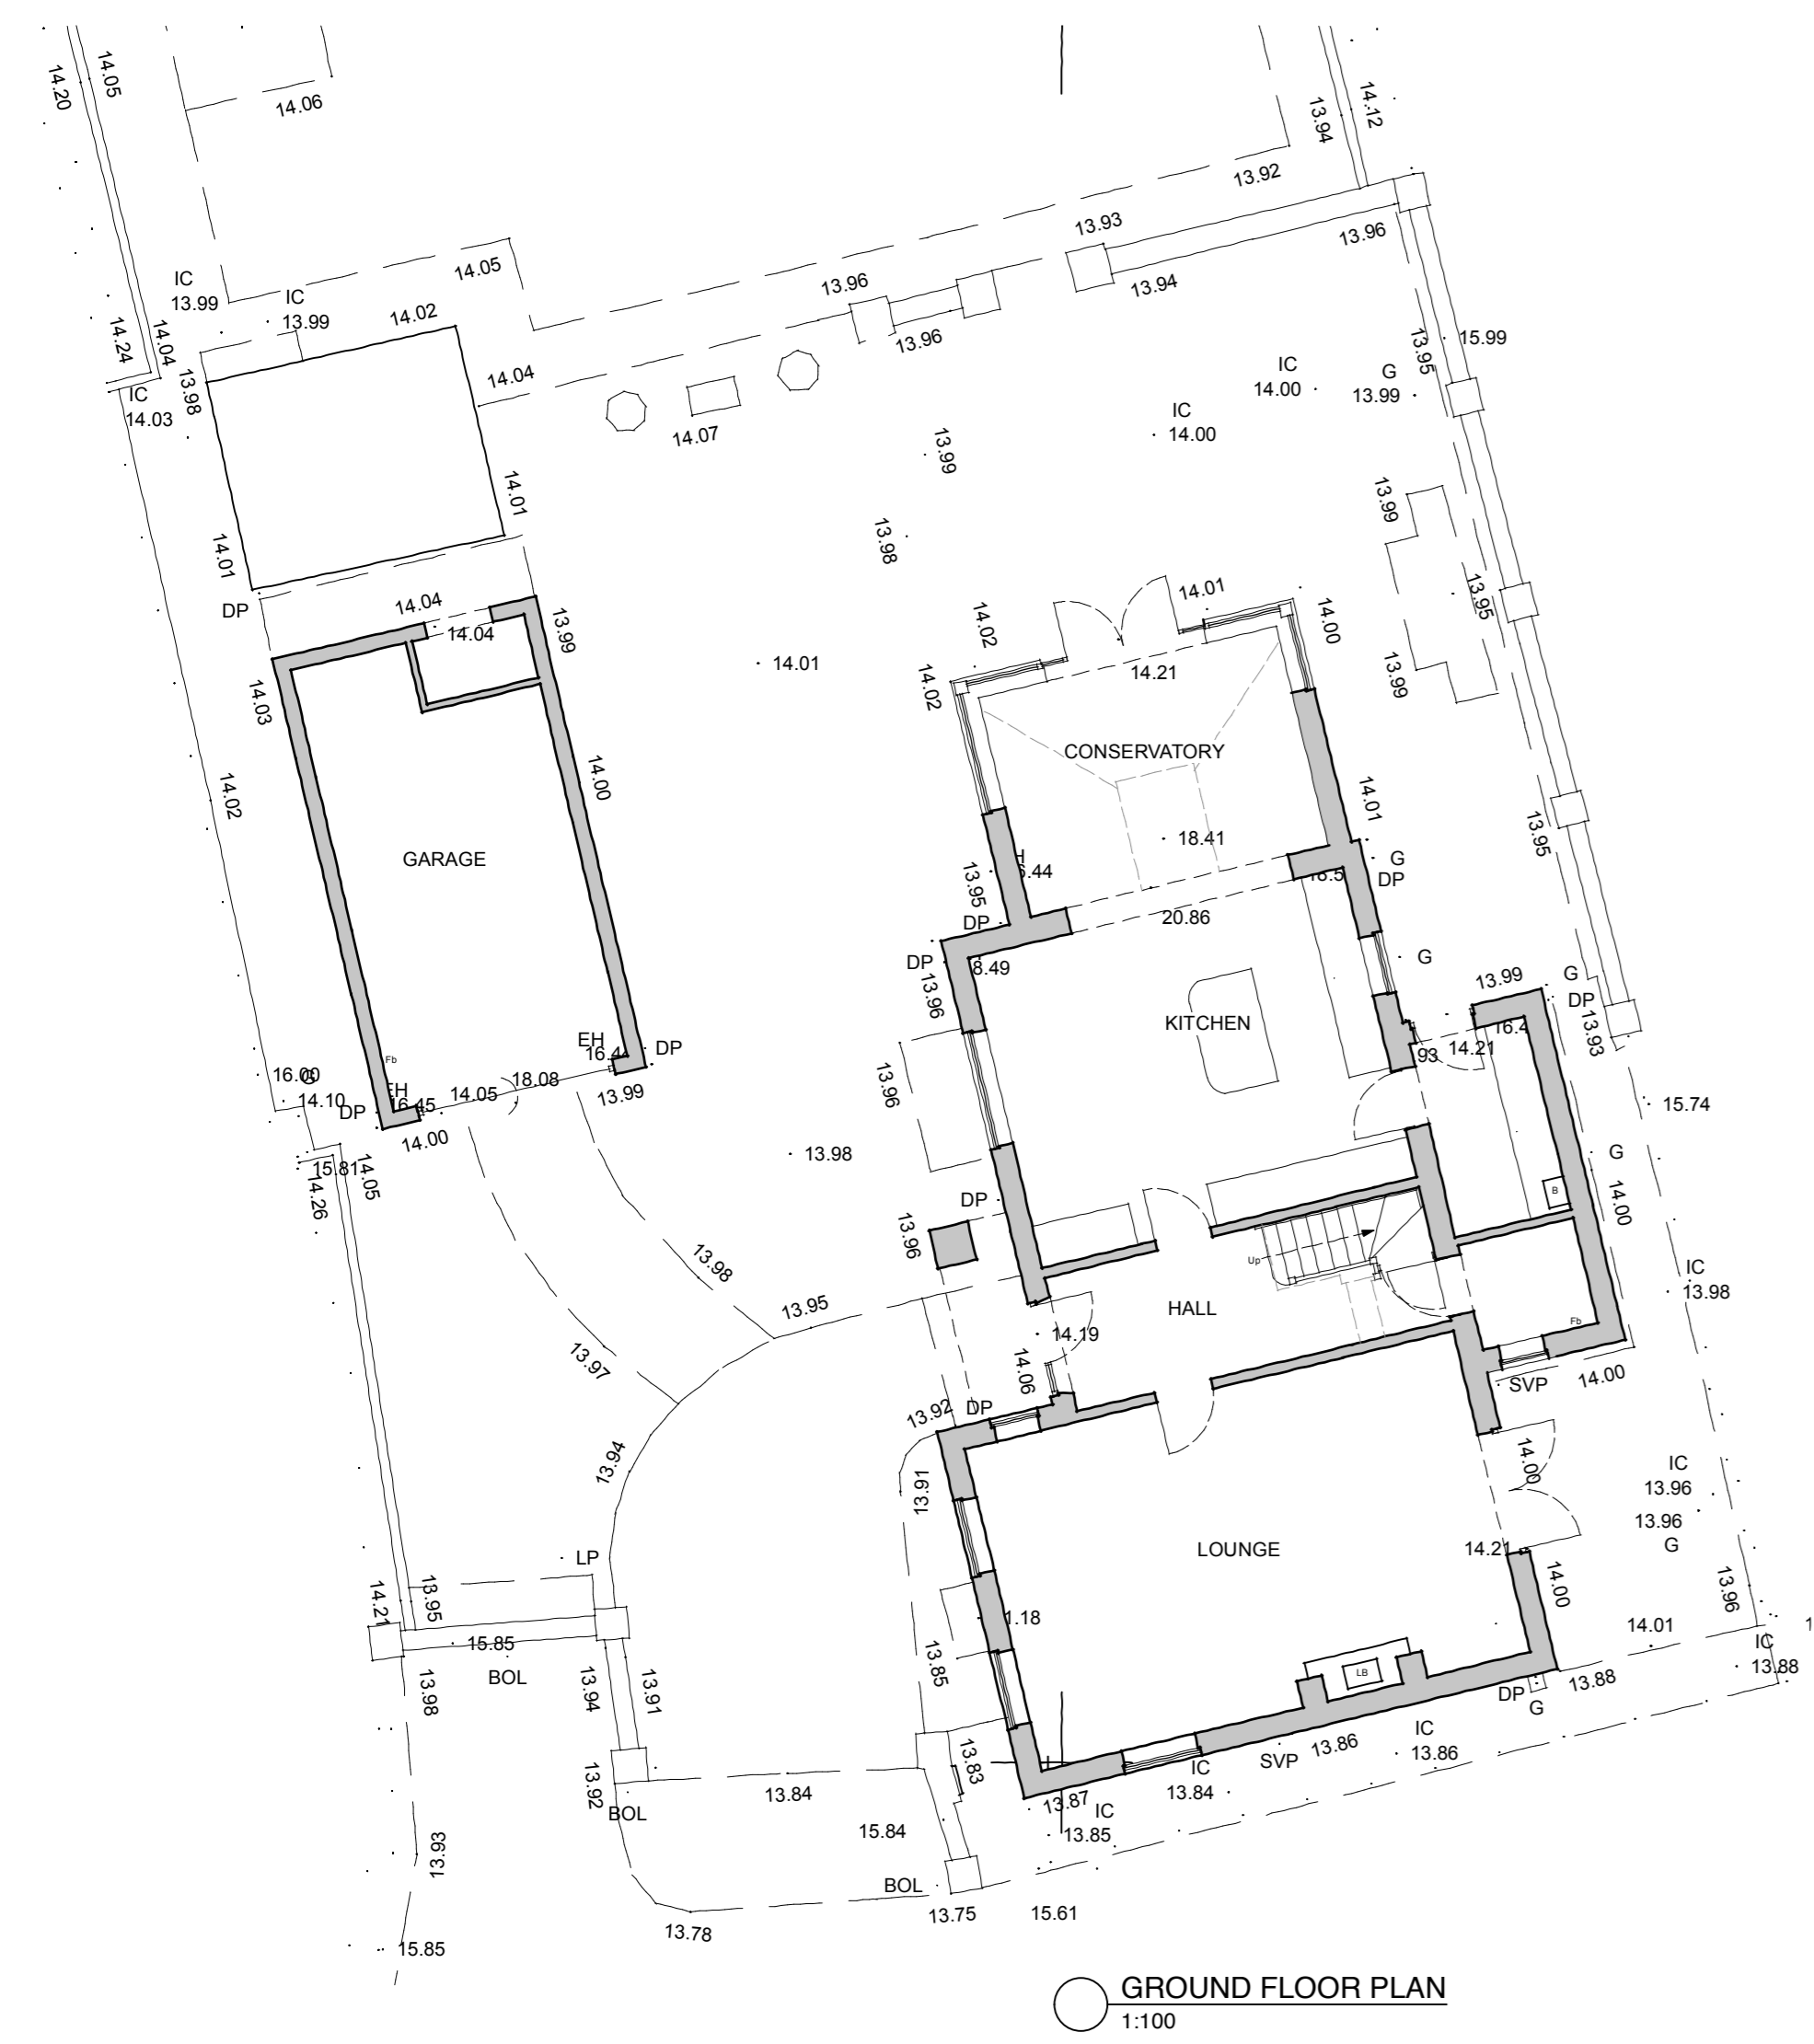

ISSUES AND REVISIONS

P1 - First issue 20/11/2023 JH

Studio Tamacoco Architects  
The Danesmead Wing, 33 Fulford Cross,  
York, YO10 4PB - 07920 048 076  
jamie@studiotamacoco.co.uk  
www.studiotamacoco.co.uk

**TAMA COCO**

Alterations to Kilburn View, Murton  
Way, Osbaldwick, York, YO19 5UW

Existing Plans & Elevations  
**PLANNING**

Scale: 1:100, 1:500 @ A1 Drawn By: JMH

Contract No.	Drawing No.	Revision
1993:KBV	130_01	P1

DO NOT SCALE FROM THIS DRAWING. THE CONTRACTOR IS TO CHECK ALL DIMENSIONS ON SITE AND REPORT ANY DISCREPANCIES TO THE ARCHITECT. THIS DRAWING IS SUBJECT TO COPYRIGHT.