

**NOTES:**  
 No dimensions are to be scaled from this drawing.  
 All dimensions are to be checked on site, where  
 discrepancy occurs between specification and  
 drawings the supervising officer must be notified.

**Analysis**  
 Produced using Walfram Tools  
 MBS Survey Software Ltd (www.mbs-software.co.uk)

**Proposed Model**  
 Reference: 44CW-02  
 Received: 13.11.2023

**Surrounding Model**  
 Accutiles - 003734\_44 Commercial Way  
 Woking\_HD\_MASTER

REV:	NOTES:	DRWN:	DATE:



MBS SOFTWARE  
 CHEQUERS YARD  
 HIGH STREET  
 STEYNING  
 BN44 3RE  
 Tel: 01903 879323  
[www.mbs-software.co.uk](http://www.mbs-software.co.uk)

CLIENT:  
 Siyk Limited


PROJECT:  
 44 Commercial Road, Woking

DRAWING TITLE:  
 Proposed 3d View  
 Looking South East

SCALE @ A3:	DATE:	DRAWN:	MBS
NTS	14.11.23	CHECKED:	AS

DRAWING NUMBER:	REV:
23-2258-01-01	.



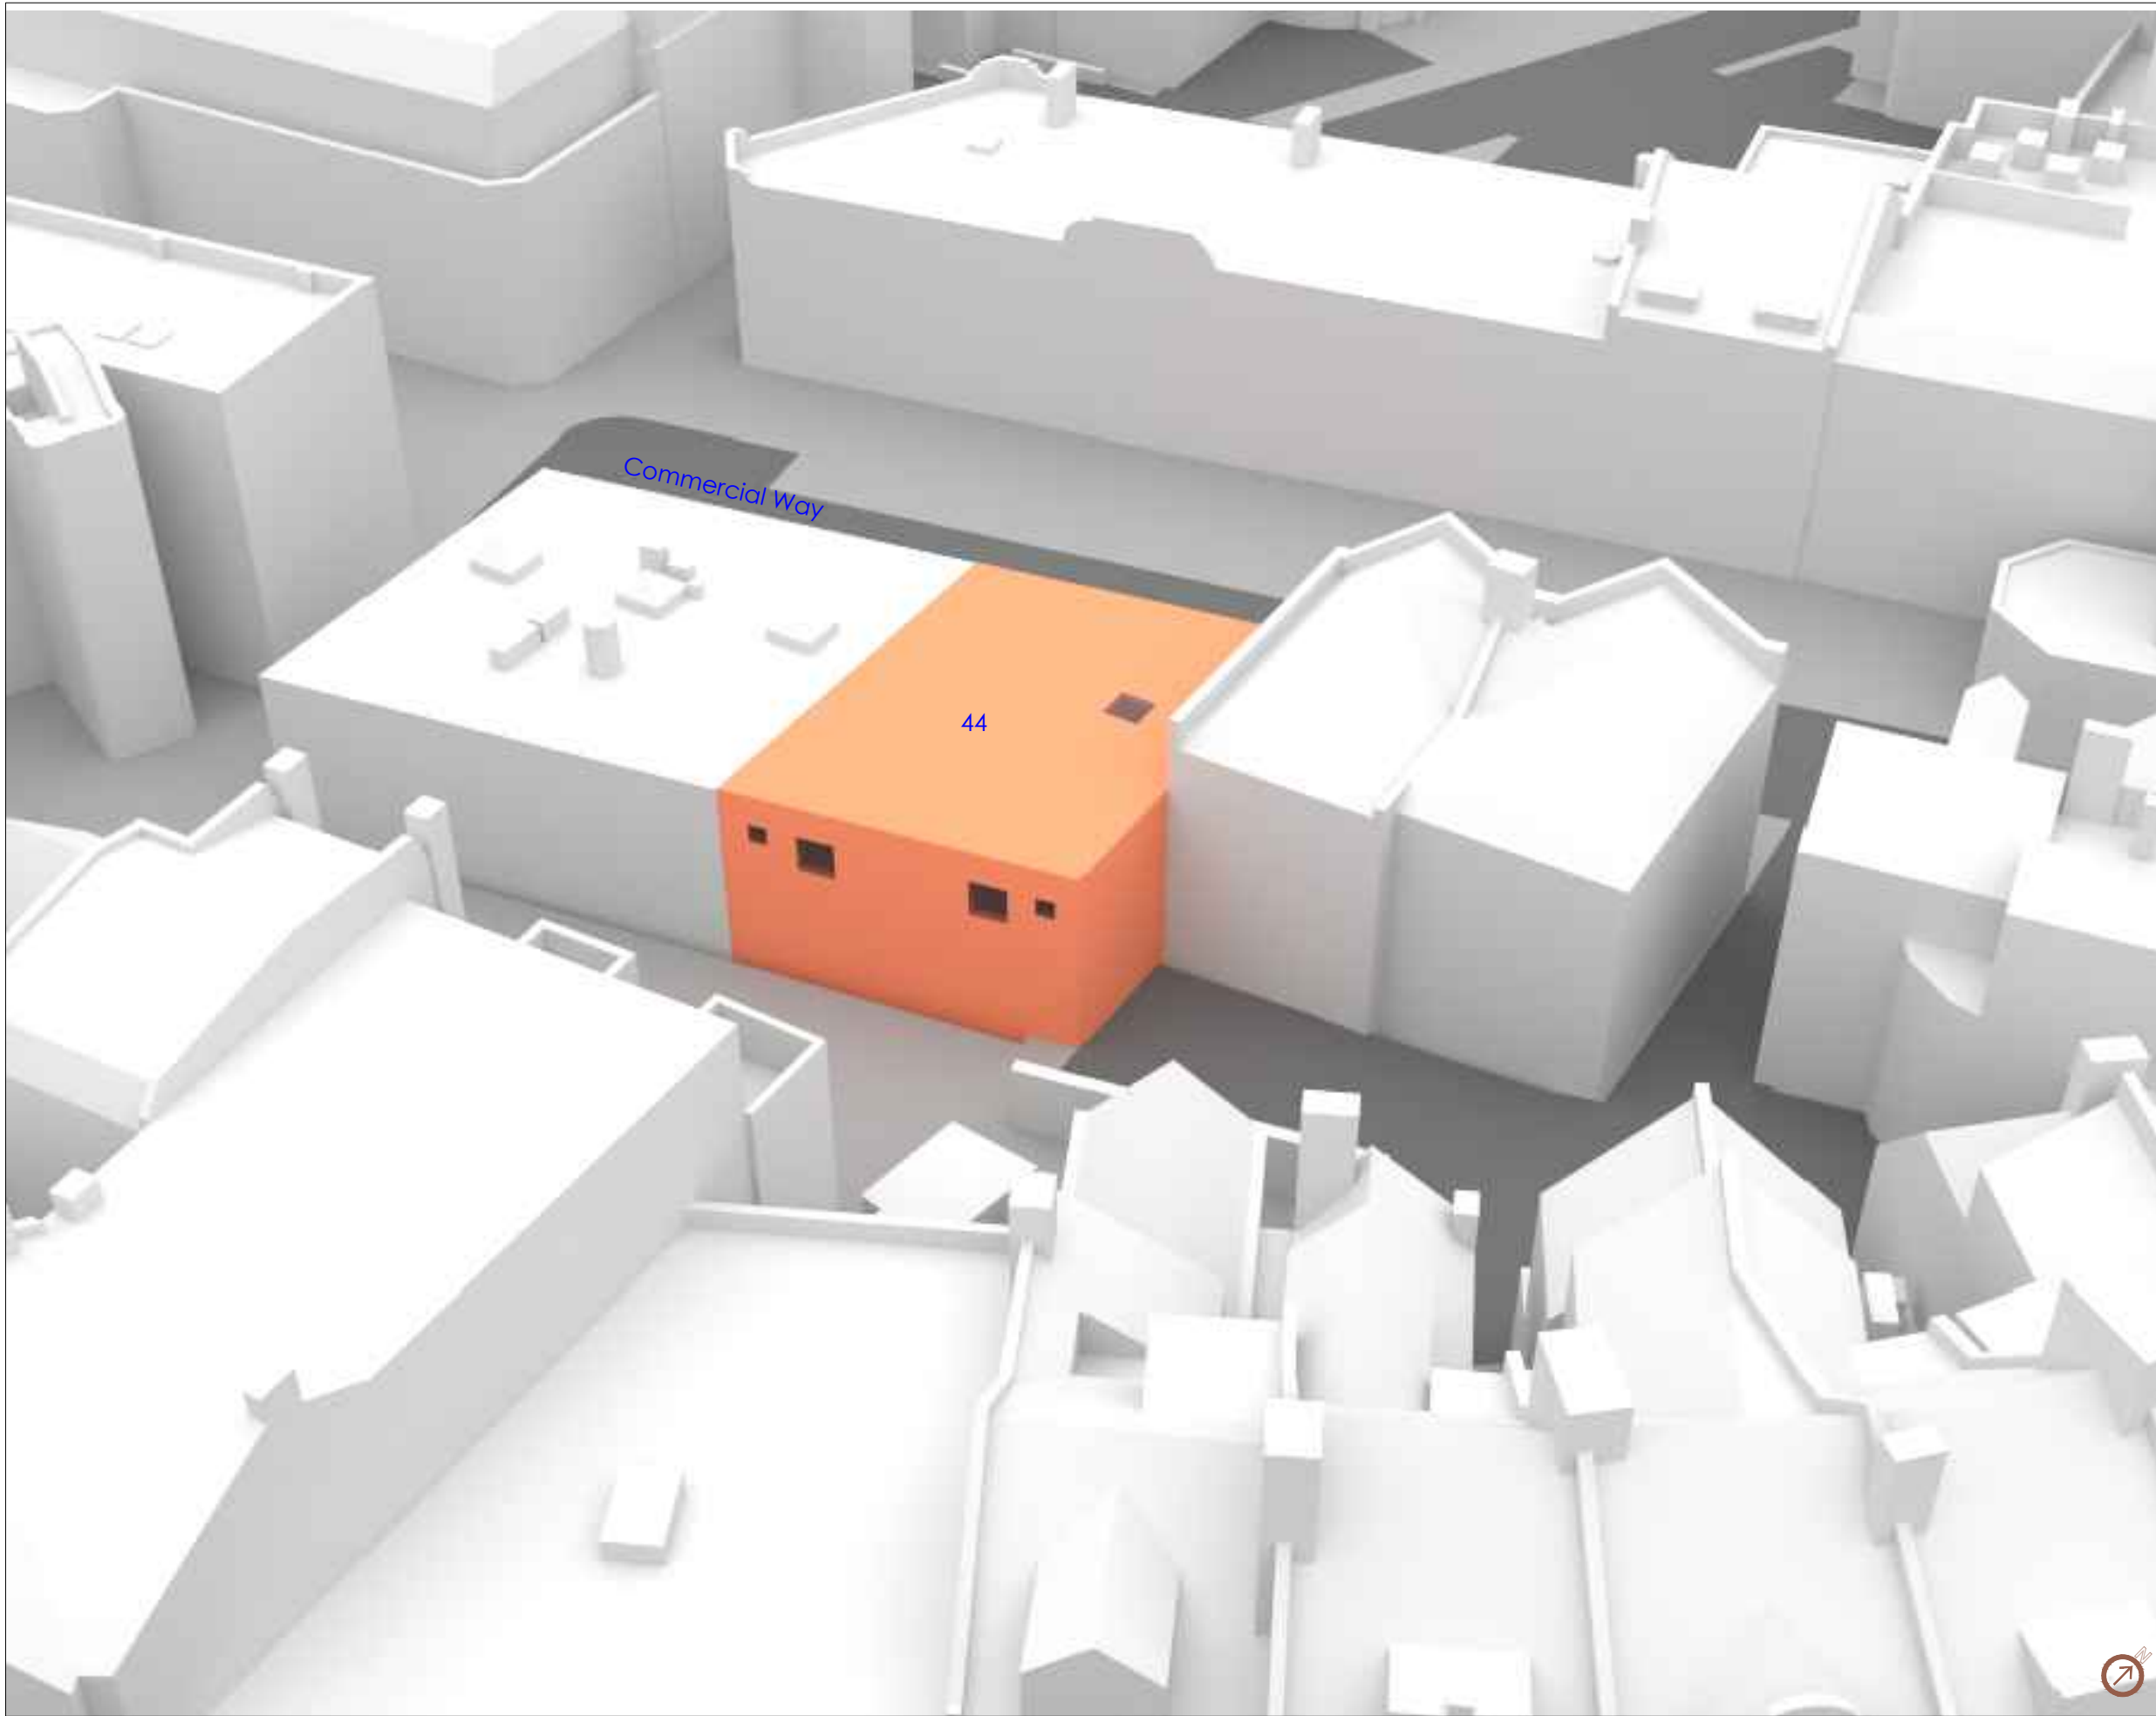

**NOTES:**  
 No dimensions are to be scaled from this drawing.  
 All dimensions are to be checked on site, where  
 discrepancy occurs between specification and  
 drawings the supervising officer must be notified.

**Analysis**  
 Produced using Walfram Tools  
 MBS Survey Software Ltd (www.mbs-software.co.uk)

**Proposed Model**  
 Reference: 44CW-02  
 Received: 13.11.2023

**Surrounding Model**  
 Accutiles - 003734\_44 Commercial Way  
 Woking\_HD\_MASTER

REV:	NOTES:	DRWN:	DATE:



MBS SOFTWARE  
 CHEQUERS YARD  
 HIGH STREET  
 STEYNING  
 BN44 3RE  
 Tel: 01903 879323      www.mbs-software.co.uk

**CLIENT:**  
 Siyk Limited

**PROJECT:**  
 44 Commercial Road, Woking


**DRAWING TITLE:**  
 Proposed 3d View  
 Looking North West

SCALE @ A3:	DATE:	DRAWN:	MBS
NTS	14.11.23	CHECKED:	AS

DRAWING NUMBER:	REV:
23-2258-01-02	.



First Floor  
44 Commercial Way

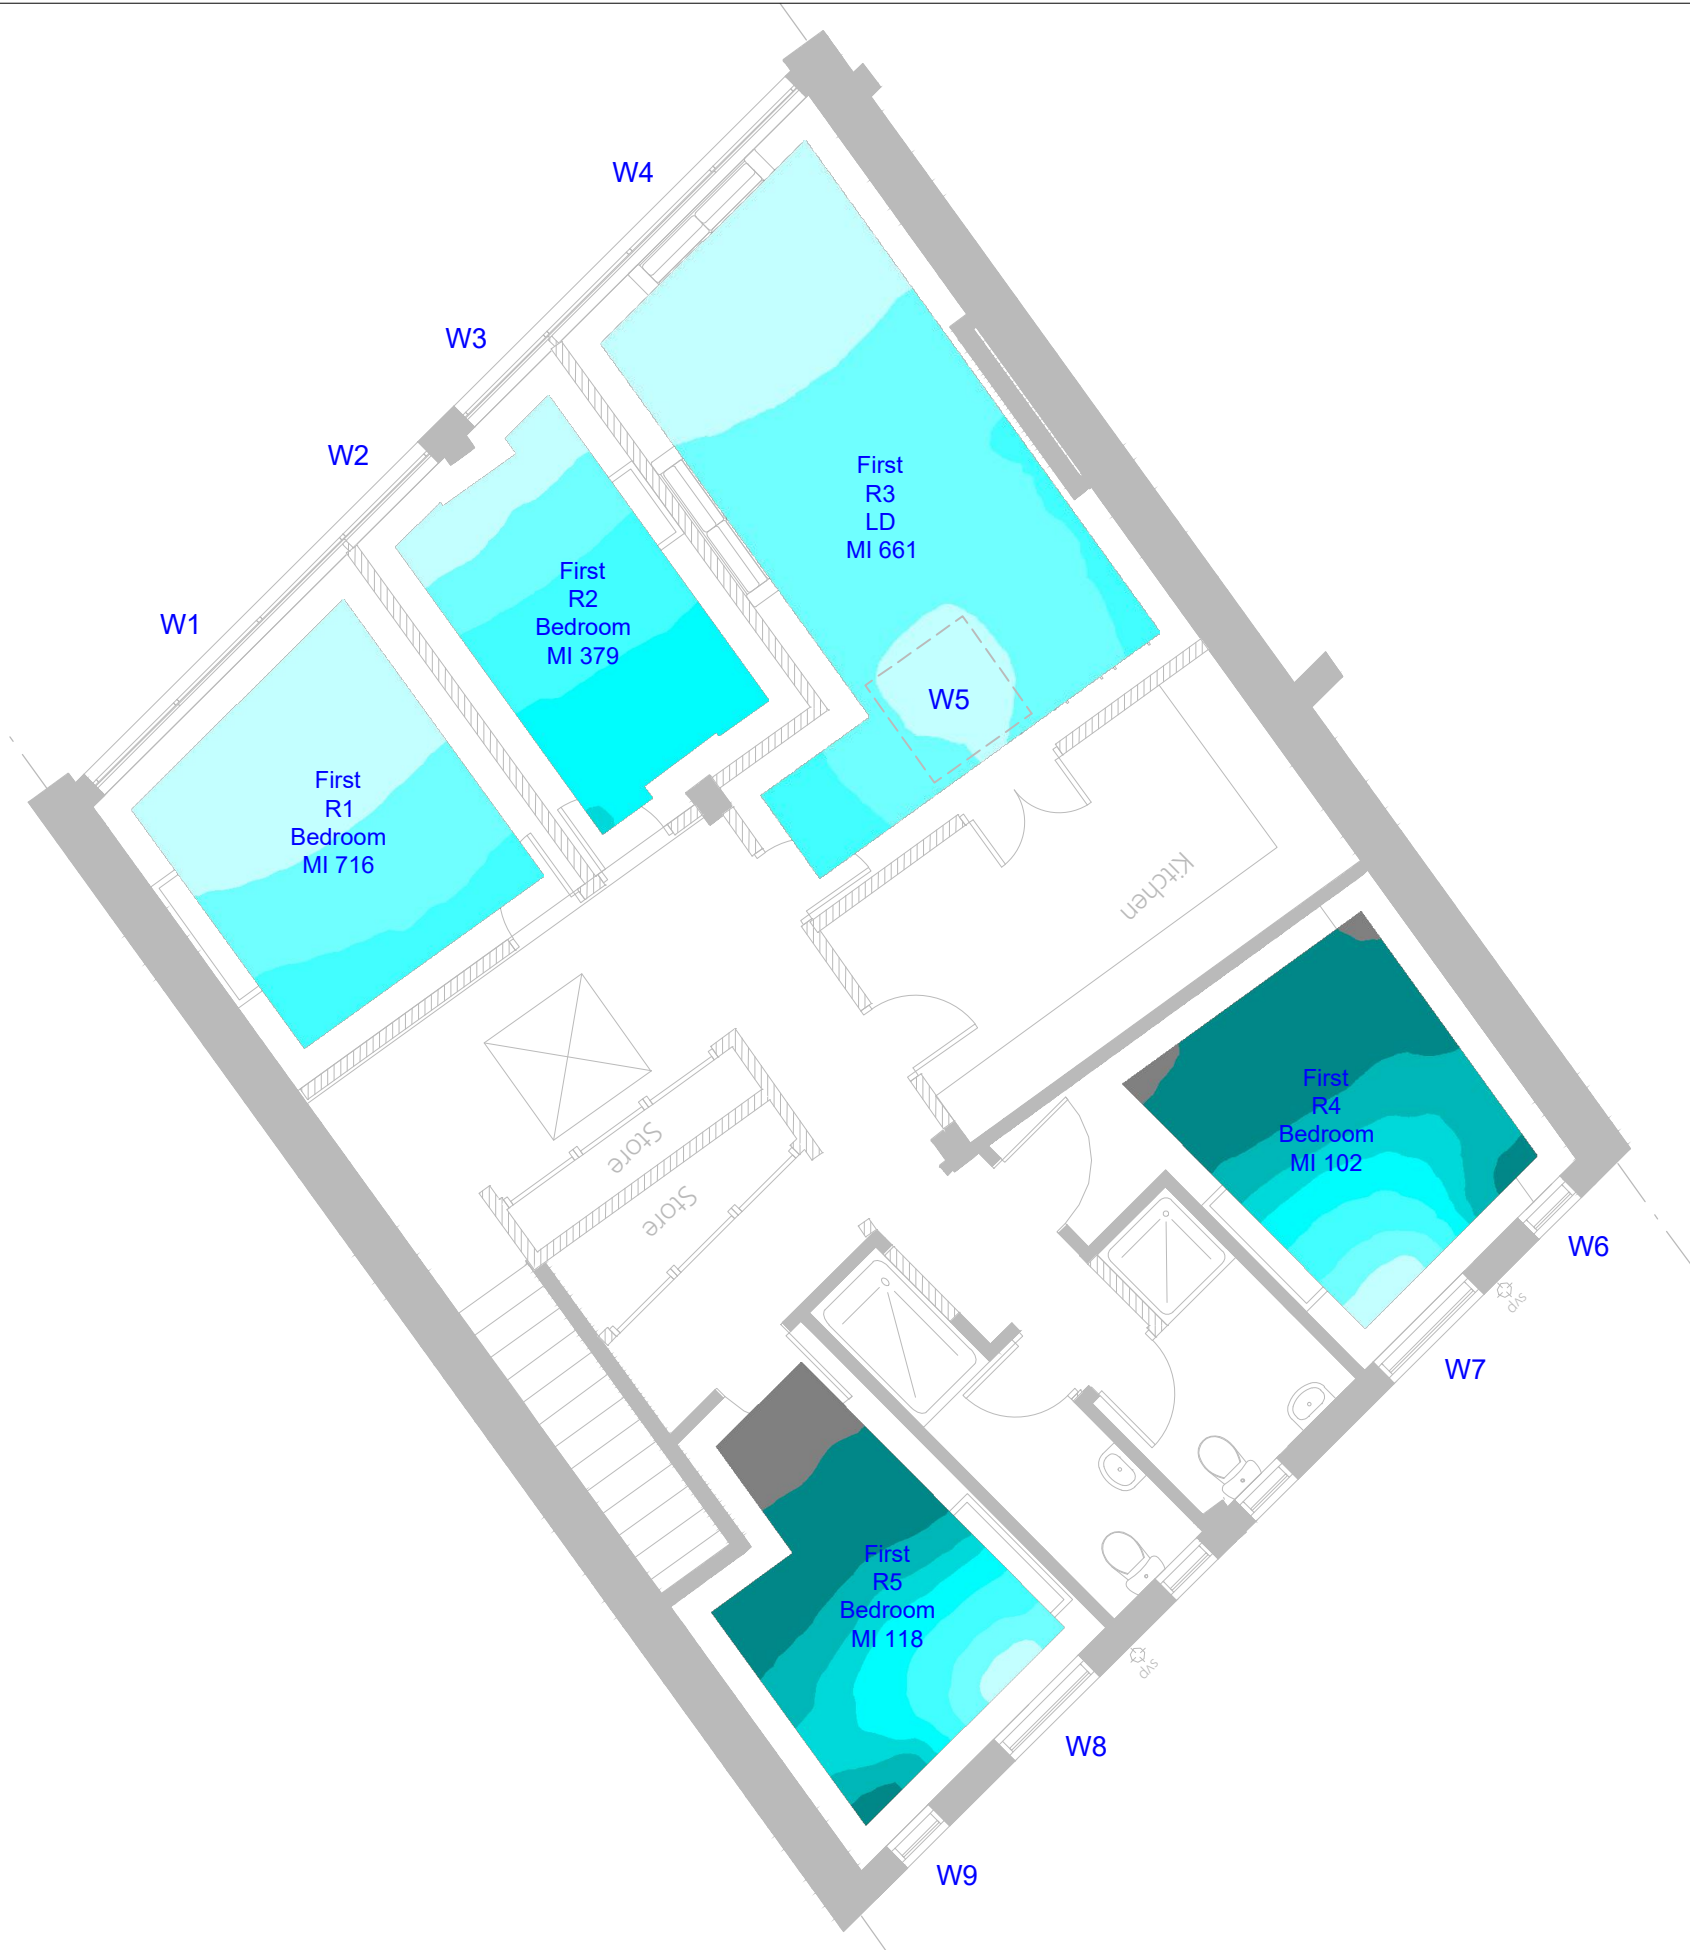


NOTES:  
No dimensions are to be scaled from this drawing.  
All dimensions are to be checked on site, where discrepancy occurs between specification and drawings the supervising officer must be notified.

**Analysis**  
Produced using Waldram Tools  
MBS Survey Software Ltd (www.mbs-software.co.uk)

**Proposed Model**  
Reference: 44CW-02  
Received: 13.11.2023

**Surrounding Model**  
Accutiles - 003734\_44 Commercial Way  
Woking\_HD\_MASTER

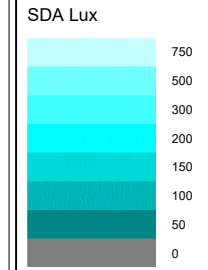

REV:	NOTES:	DRWN:	DATE:
------	--------	-------	-------

MBS SOFTWARE  
CHEQUERS YARD  
HIGH STREET  
STEYNING  
BN44 3RE  
Tel: 01903 879323  
www.mbs-software.co.uk

CLIENT:  
Siyk Limited

PROJECT:  
44 Commercial Road, Woking

DRAWING TITLE:  
Illuminance Method

SCALE @ A3: NTS	DATE: 14.11.23	DRAWN: MBS	CHECKED: AS
--------------------	-------------------	---------------	----------------

DRAWING NUMBER:  
23-2258-01-03

REV:  
.

