



South Elevation

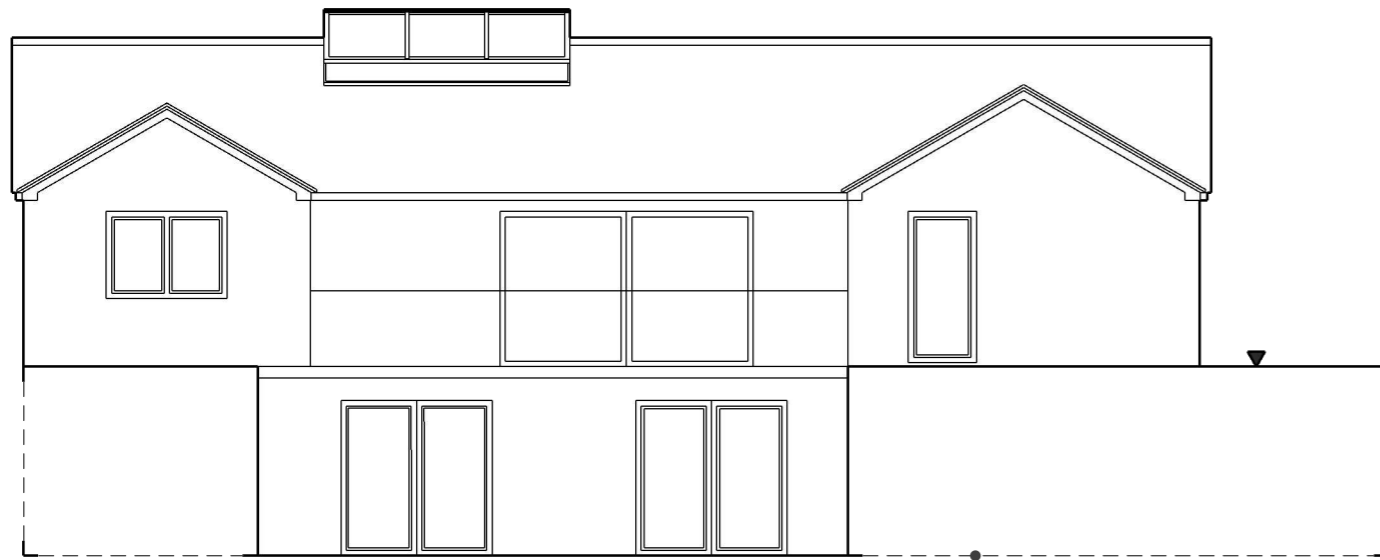

Lower Ground Floor structure outline  
(below ground level)


East (Front) Elevation

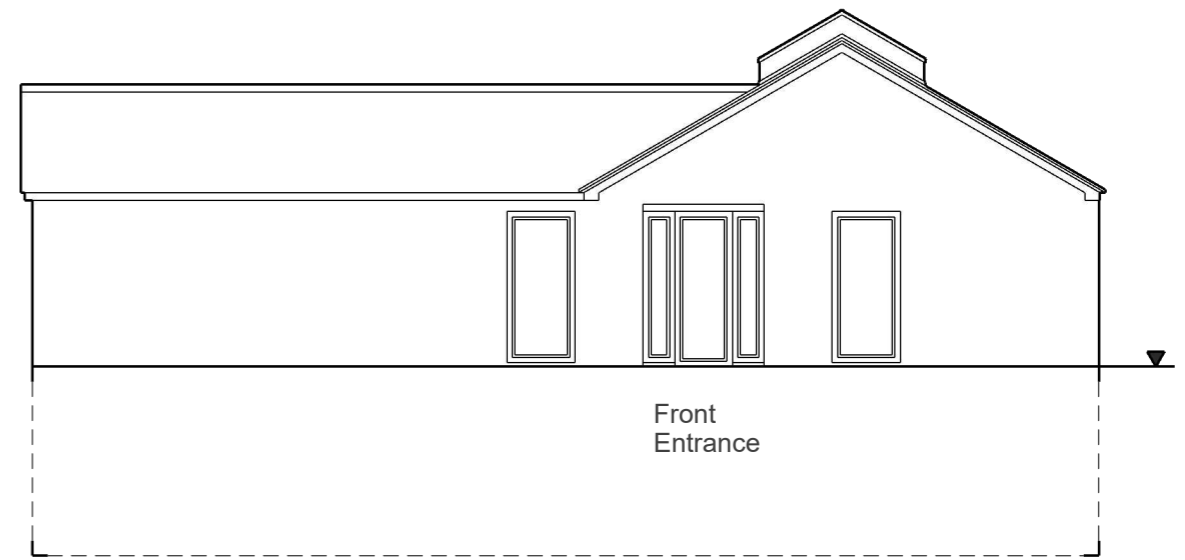

West Elevation



North Elevation

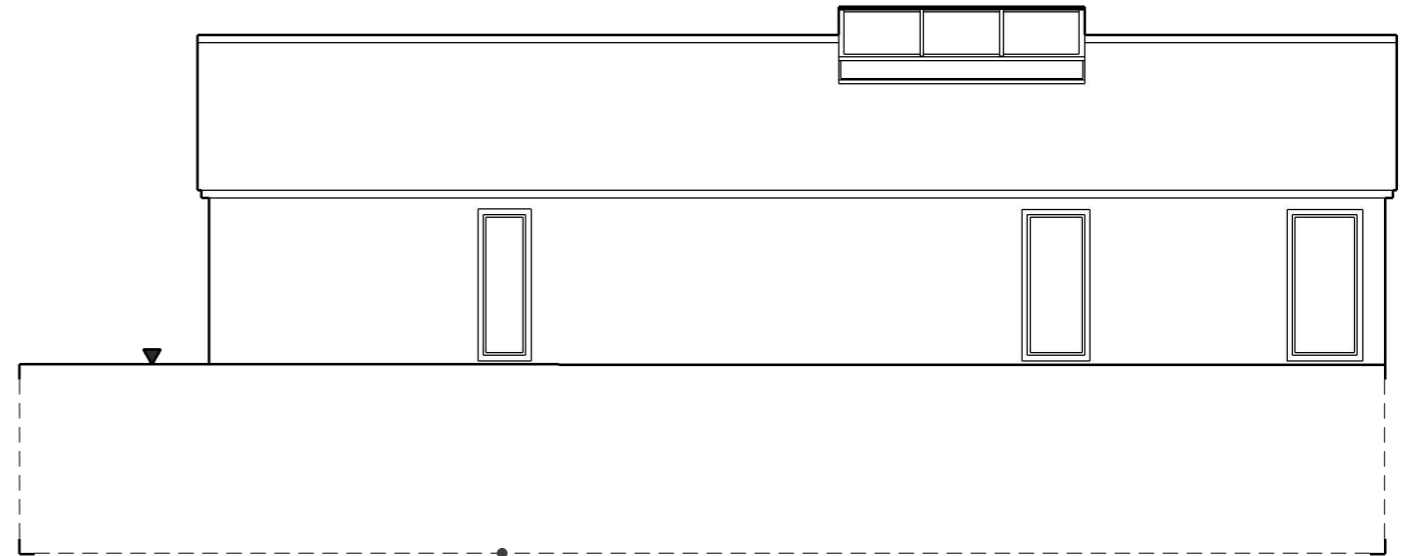

Lower Ground Floor structure outline  
(below ground level)