



Lower Ground Floor - Proposed

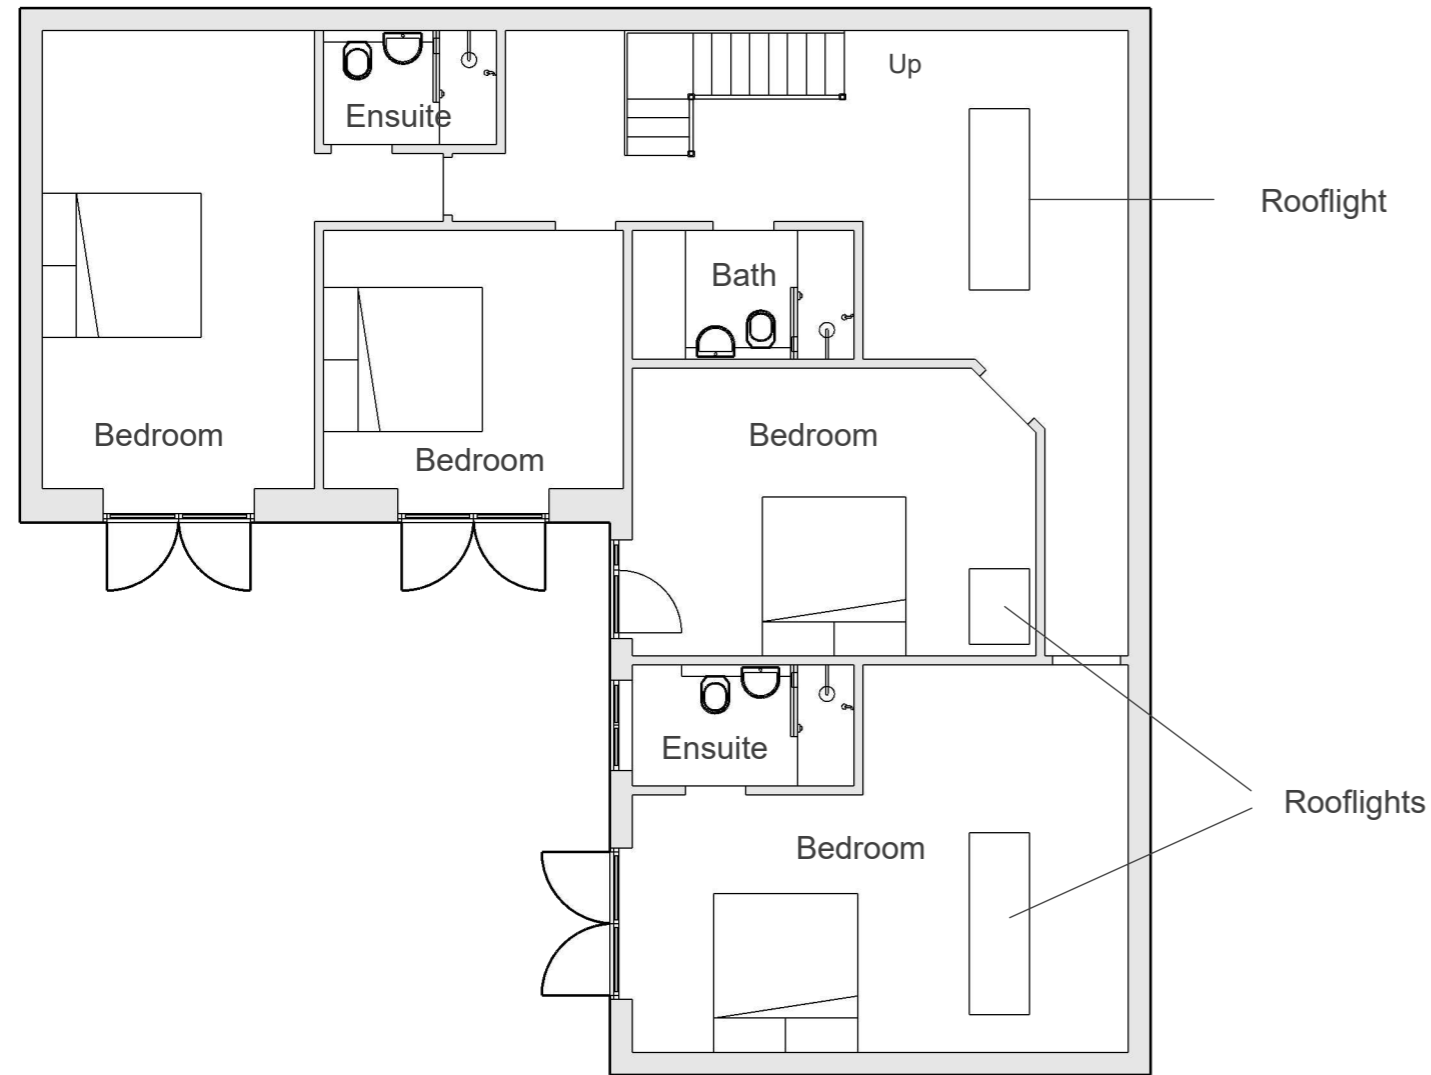

Roof - Proposed

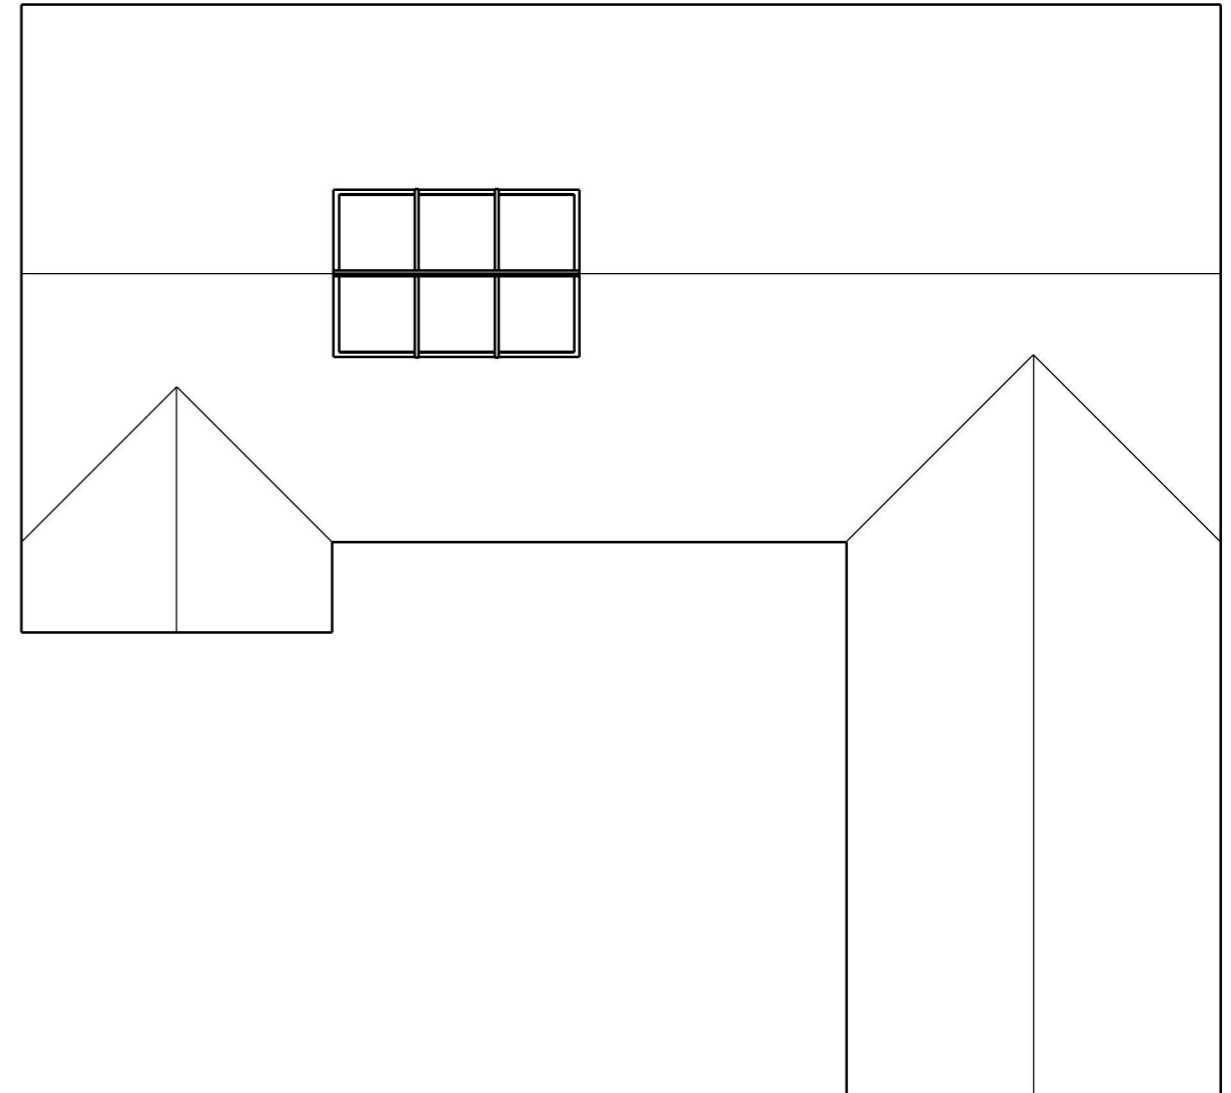

Floorplan - Lower Ground Floor - Proposed
Roofplan - Proposed

Scale: 1:100 A3

