


Scale 1:250

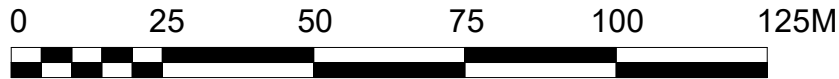

I am registered and regulated by ARB: <http://architects-register.org.uk/architect/079560G>

RUI COSTA, BA Arch  
 architect.costa@gmail.com  
 07926133184



PROJECT	SINGLE STOREY REAR EXTENSION		DATE	26/11/2023
PROJECT ADDRESS	20 ORCHARD AVENUE, WATFORD, WD25 7JG	PROJECT NUMBER	067/23	SCALE (@ A4)
TITLE	LOCATION PLAN	DRAWING NUMBER	01	REV