



TOTALS:
 Two-Tier Cycle Racks @ 500mm tray centres: 120 spaces (50%)
 Two-Tier Cycle Racks @ 375mm tray centres: 120 spaces (50%)
 Sheffield Stands: 28 spaces (10%)
GRAND TOTAL: 268 spaces

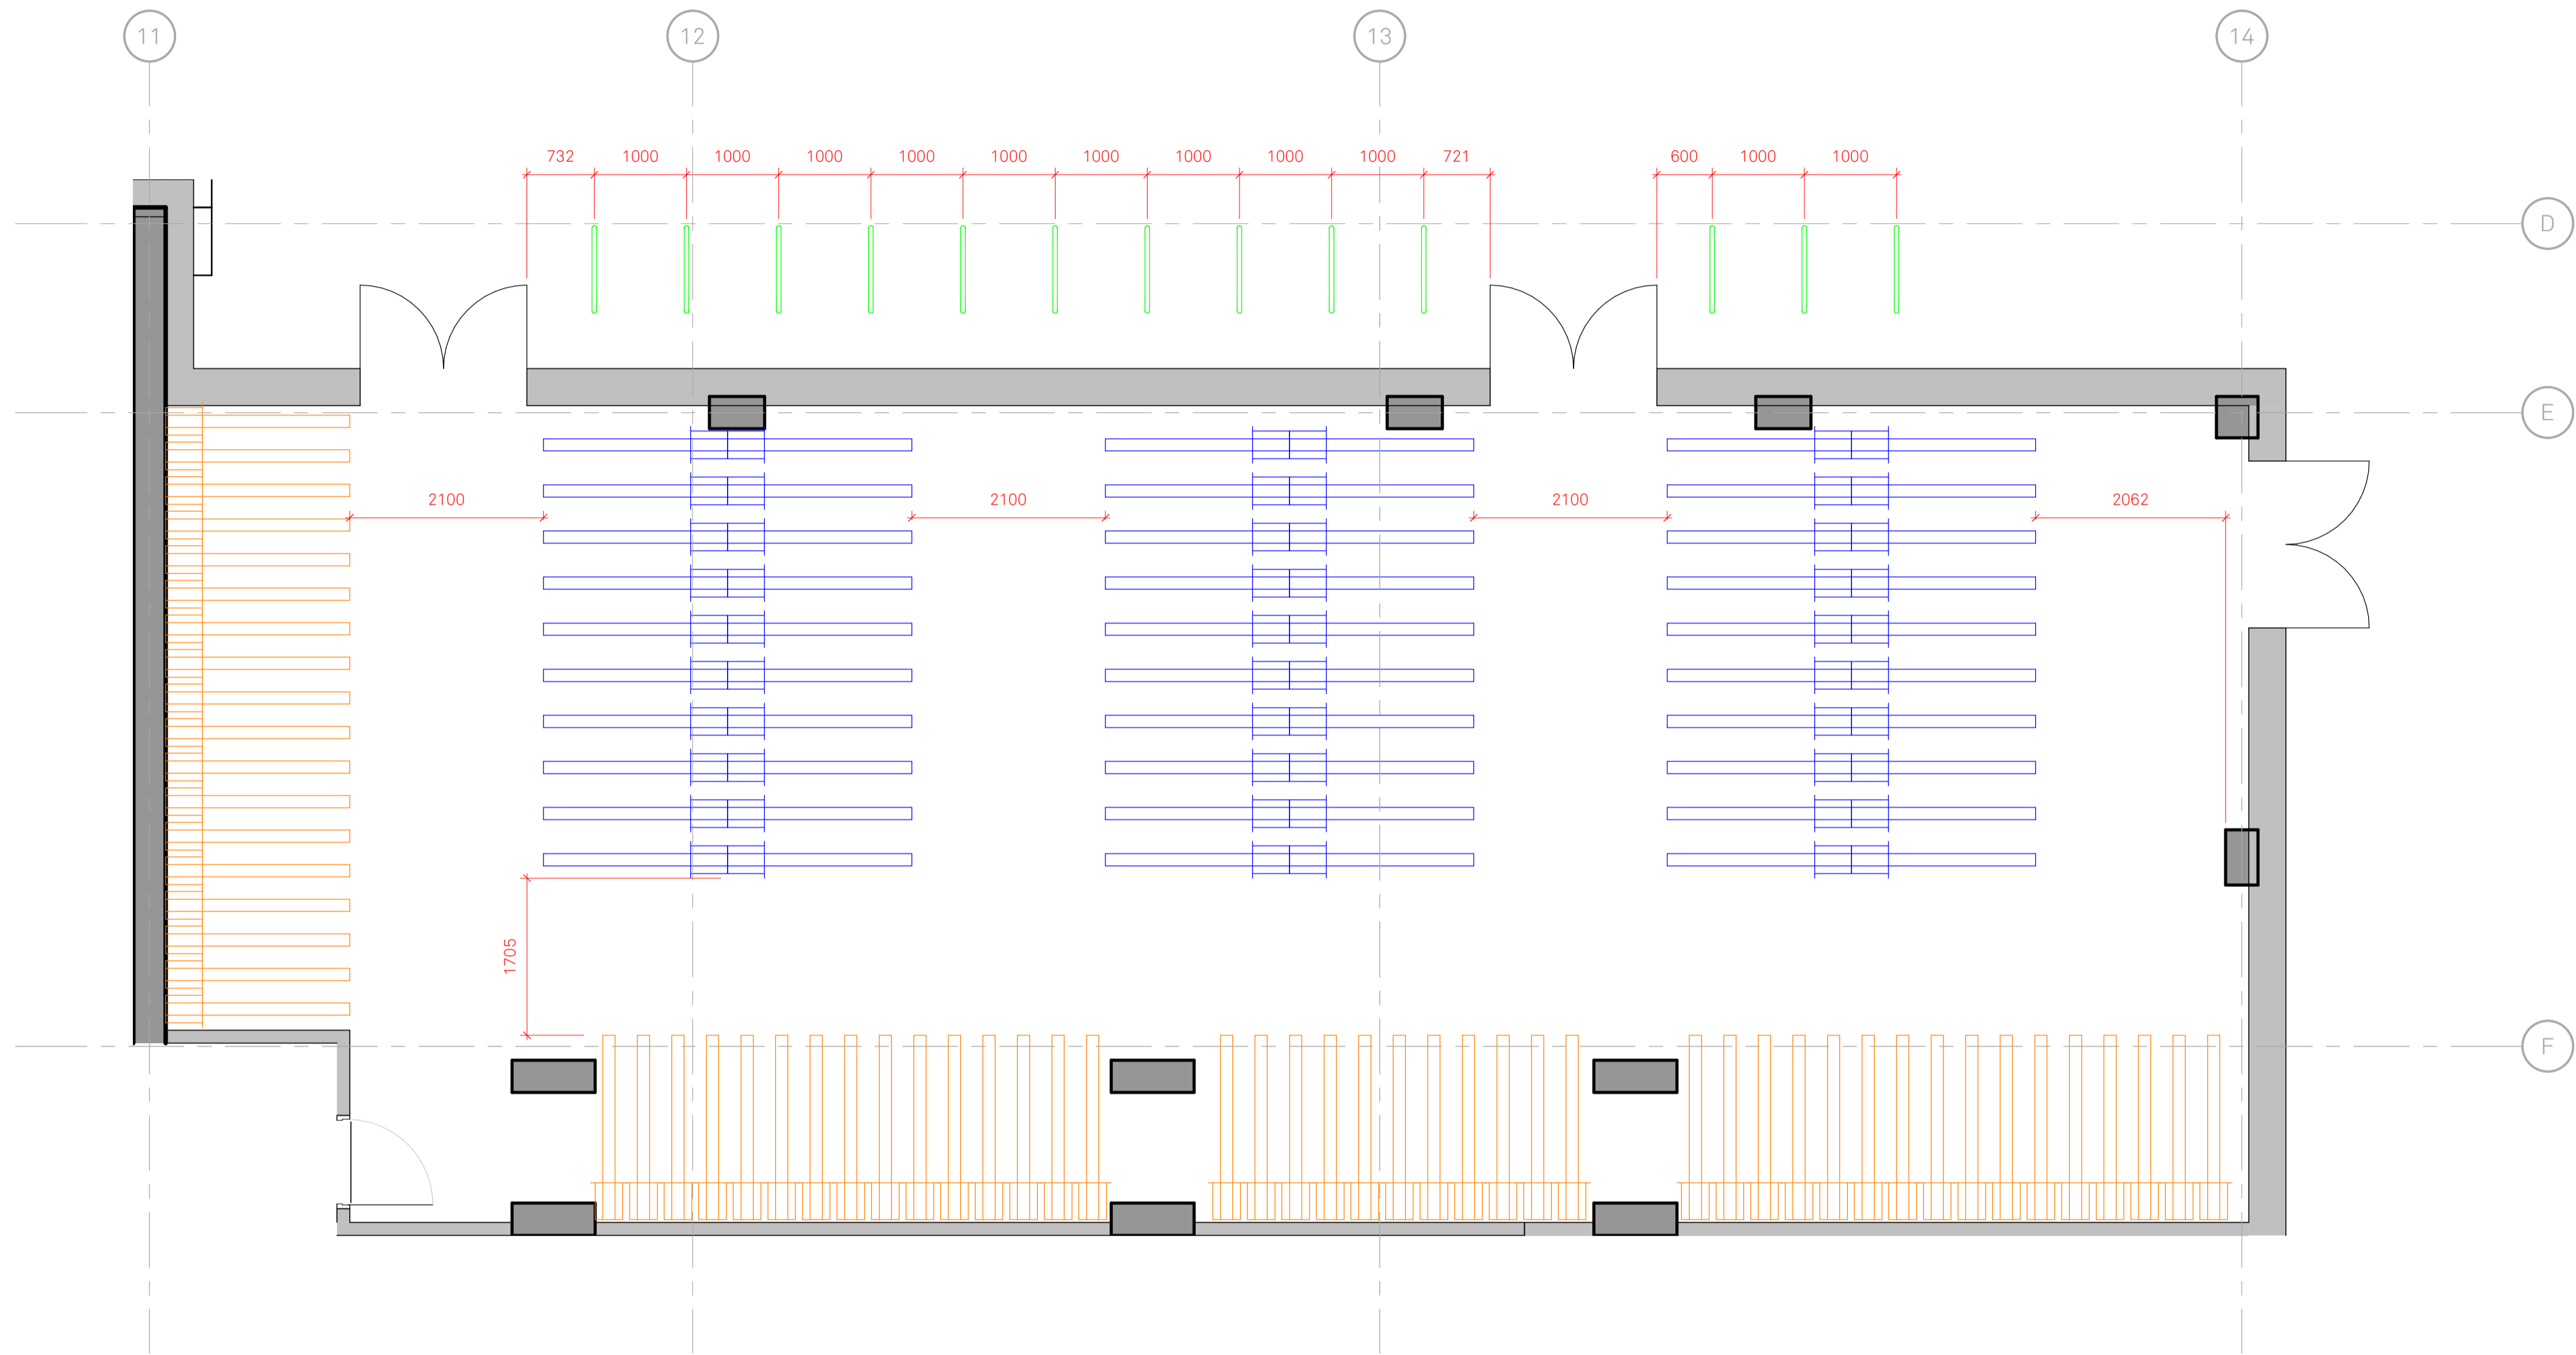

1 Plot 1 - Bike Storage Layout Plan
 Scale @ 1 : 50

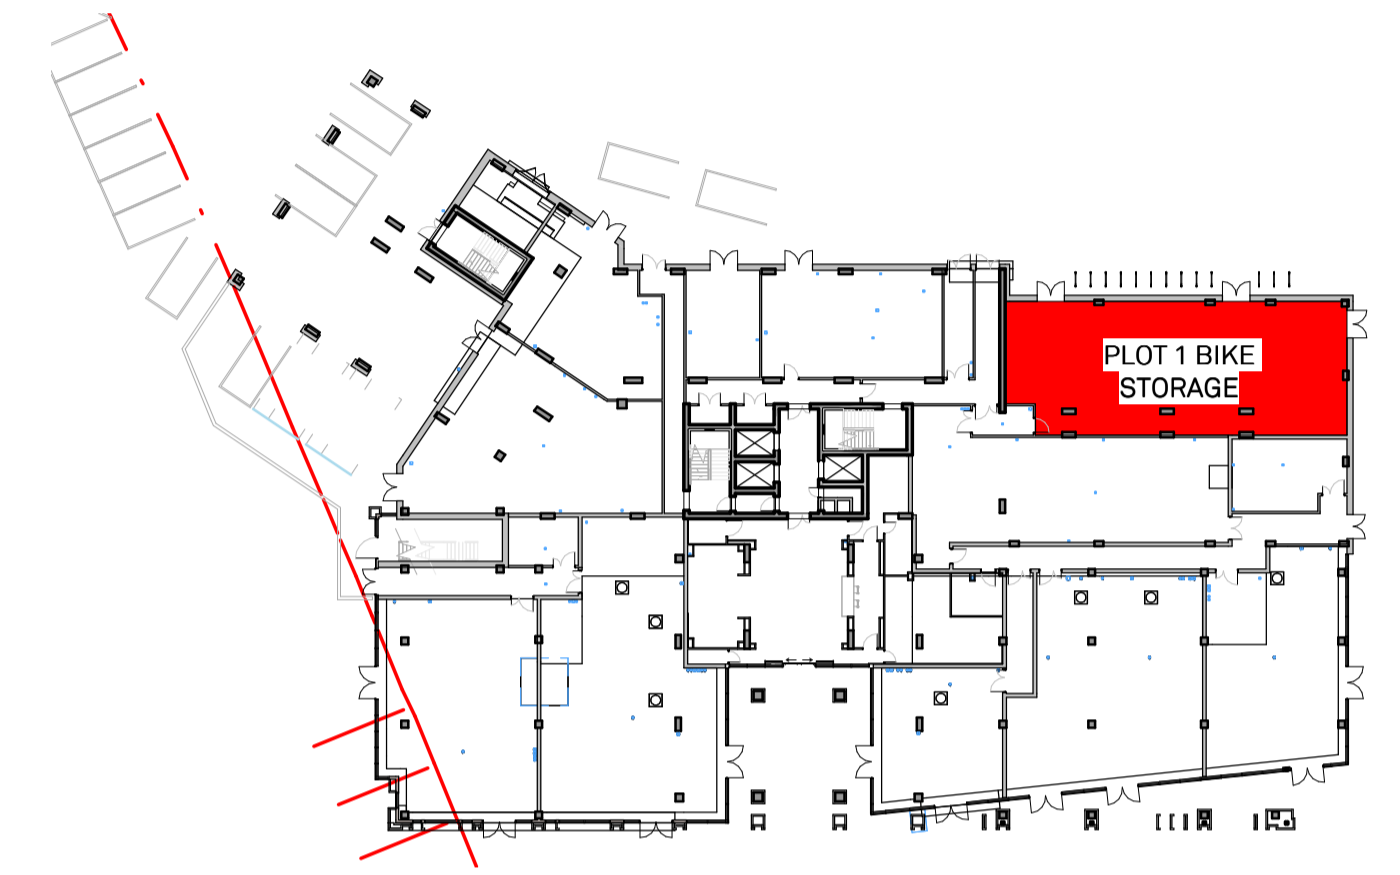

2 Plot 1 - Bike Storage Location Plan
 Scale @ 1 : 500

Rev	Date	By	Chk	Description
P1	09.11.23	AT	AW	First Issue



Project Title		Central Quay, Cardiff	
Client		Watkin Jones	
Drawing Title		Plot 1 - Bike Storage Layout	
Drawing No.		4220-FCH-BA-XX-DR-A-2210	
Status	Issue suitable for:	Date	Revision
S2	Information	09/11/23	P1
Job No.	Drawing Stage	Scale	Drawn By
4220	Stage 3	As indicated	AT
			Checked By
			AW