

Our Ref: 31645547 APP/2023/2180

Thursday, 23 November 2023

Karen Stobo
Viewmount Arduthie Road
Stonehaven
Aberdeenshire
AB39 2DQ

**National Gas Emergency Number:
0800 111 999***

*Available 24 hours, 7 days/week.
Calls may be recorded and monitored.
www.nationalgas.com

Asset Protection
National Gas Transmission
National Grid House
Warwick
CV34 6DA
Email: box.assetprotection@nationalgas.com
Tel: 0800 970 7000

National Gas Transmission– No Assets Affected Letter

Dear Sir/ Madam,


An assessment has been carried out with respect to National Gas Transmission plc's apparatus and the proposed work location. Based on the location entered into the system for assessment the area has been found to not affect any of National Gas Transmission plc's apparatus.

If you have any questions or suspect for any reason that the above may be incorrect, please don't hesitate to contact us at box.assetprotection@nationalgas.com, or call us on 0800 970 7000.

Please note this response and any attached map(s) are valid for 28 days

Yours sincerely,

Asset Protection Team

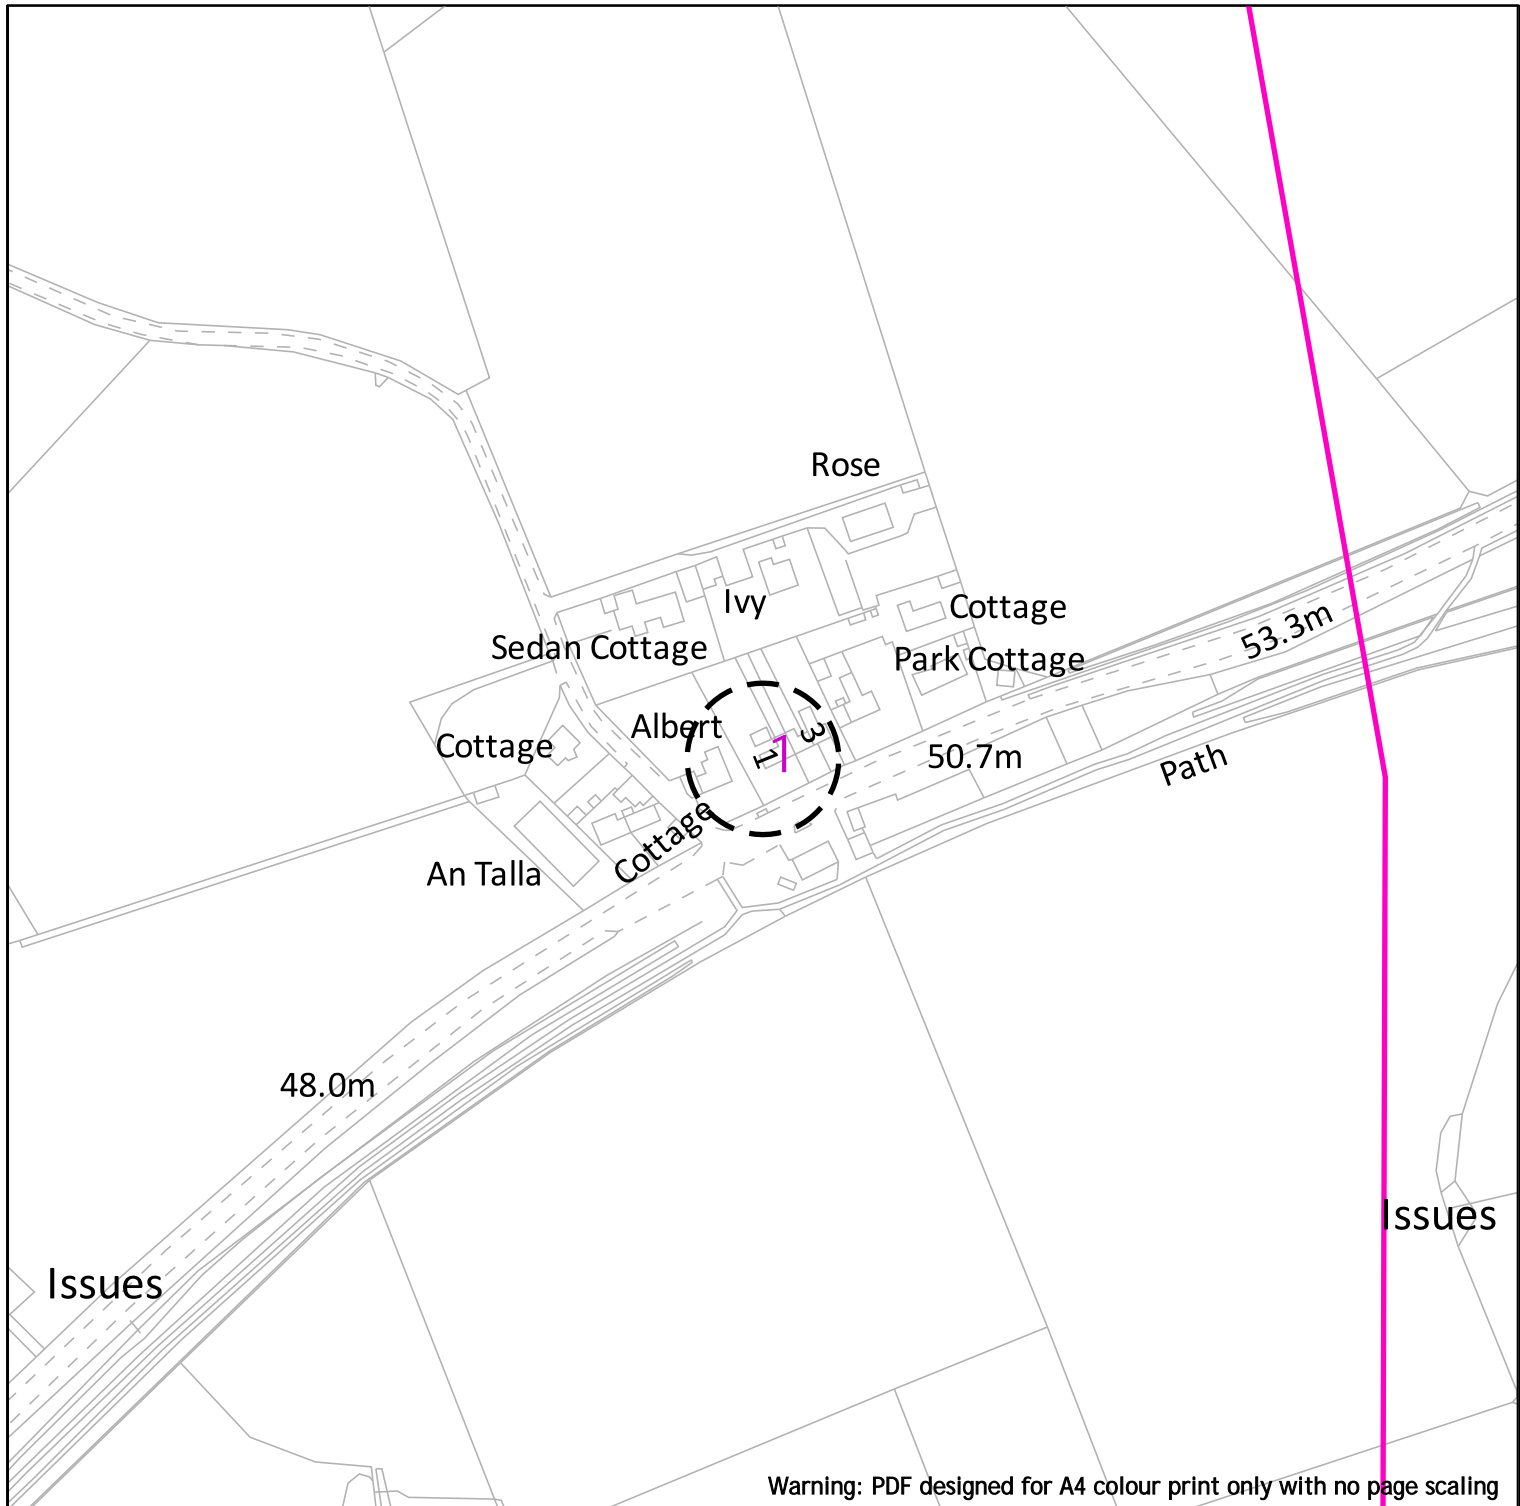

Warning: PDF designed for A4 colour print only with no page scaling



National Gas Transmission
 National Grid House
 Warwick Technology Park
 Gallows Hill
 Warwick
 CV34 6DA

box.assetprotection@nationalgas.com



Dig Sites Area: Line:

NHP Mains

Date Requested: 23/11/2023
 Job Reference: 31645547
 Site Location: 378594 798527
 Requested by: Mrs Karen Stobo

Your Scheme/Reference:
 APP/2023/2180

IMPORTANT NOTICES

This plan shows those pipes owned by National Gas Transmission PLC in its role as a licensed Gas Transporter (GT). Gas pipes owned by other GTs, or otherwise privately owned, may be present in this area. Information with regards to such pipes should be obtained from the relevant owners. The information shown on this plan is given without warranty, the accuracy thereof cannot be guaranteed. Service pipes, valves, syphons, stub connections, etc., are not shown but their presence should be anticipated. No liability of any kind whatsoever is accepted by National Gas Transmission PLC or their agents, servants or contractors for any error or omission. Safe digging practices, in accordance with HS(G)47, must be used to verify and establish the actual position of mains, pipes, services and other apparatus on site before any mechanical plant is used. It is your responsibility to ensure that this information is provided to all persons (either direct labour or contractors) working for you on or near gas apparatus. The information included on this plan should not be referred to beyond a period of 28 days from the date of issue.

National Gas Transmission Emergency Number: 0800 111 999

Available 24 hours, 7 days/week. Calls may be recorded and monitored

Scale: 1:2500 (When plotted at A4)

ENQUIRY SUMMARY

Received Date

23/11/2023 15:47

Work Start Date

24/11/2023

Your Reference

APP/2023/2180

Location

Centre Point: 378594 798527

X Extent:

Y Extent:

Postcode: AB315AB

Map Options

Paper Size: A4

Orientation: PORTRAIT

Scale: 1:2500

Real World Extents: 50m x 50m

Enquirer Details

Organisation Name: Aberdeenshire Council

Contact Name: Karen Stobo

Email Address: karen.stobo@aberdeenshire.gov.uk

Telephone: 01569 768281 / Not Supplied

Address: Viewmount Arduthie Road, Stonehaven, Aberdeenshire, AB39 2DQ

Enquiry Type

Planned Works

Activity Type

Domestic Works (General public)

Work Types

Domestic building project

Notes/Works Description (if supplied)

Extension to Dwellinghouse

Site Contact Name (if supplied)

Annie Kenyon Architects Ltd

Site Contact Number (if supplied)

01464851621