



1  
02  
**ELEVATION - FRONT**  
SCALE ..... 1:75

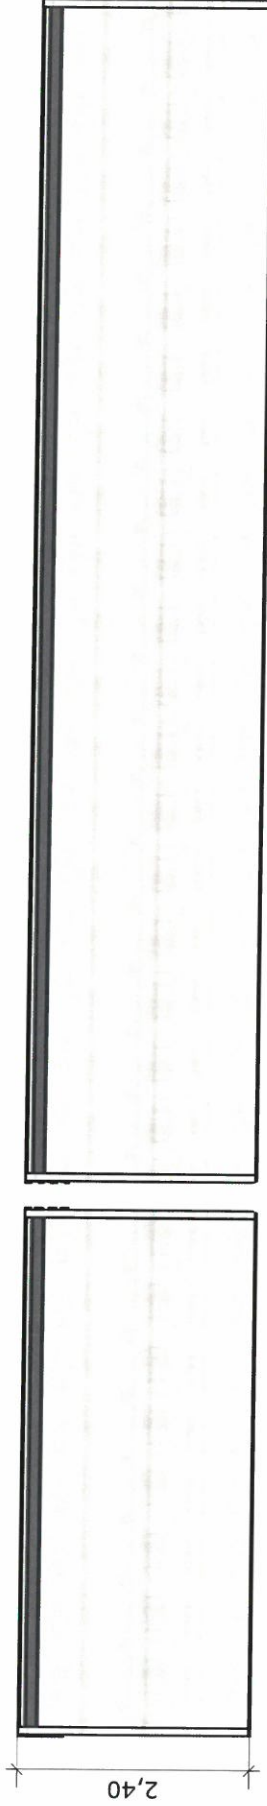

1  
02  
**ELEVATION - BACK**  
SCALE ..... 1:75

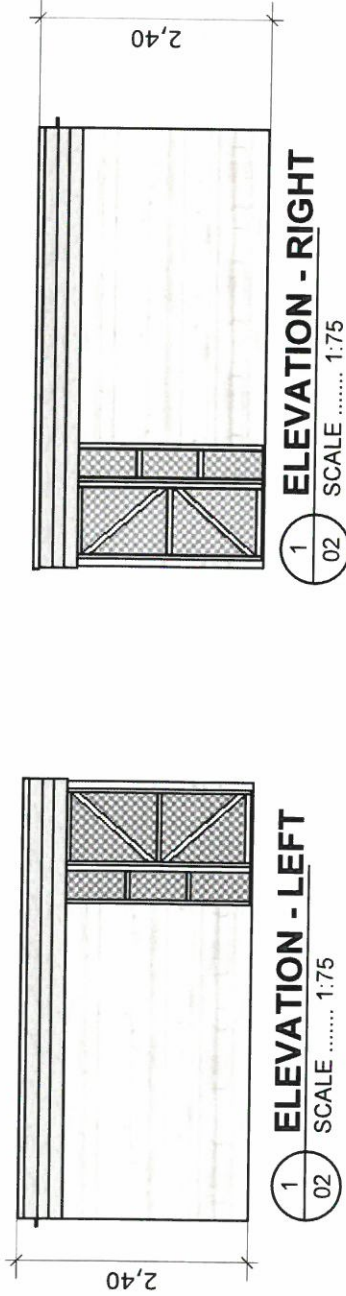

1  
02  
**ELEVATION - LEFT**  
SCALE ..... 1:75

1  
02  
**ELEVATION - RIGHT**  
SCALE ..... 1:75