


3 ISOMETRIC VIEW
03 SCALE 1:75

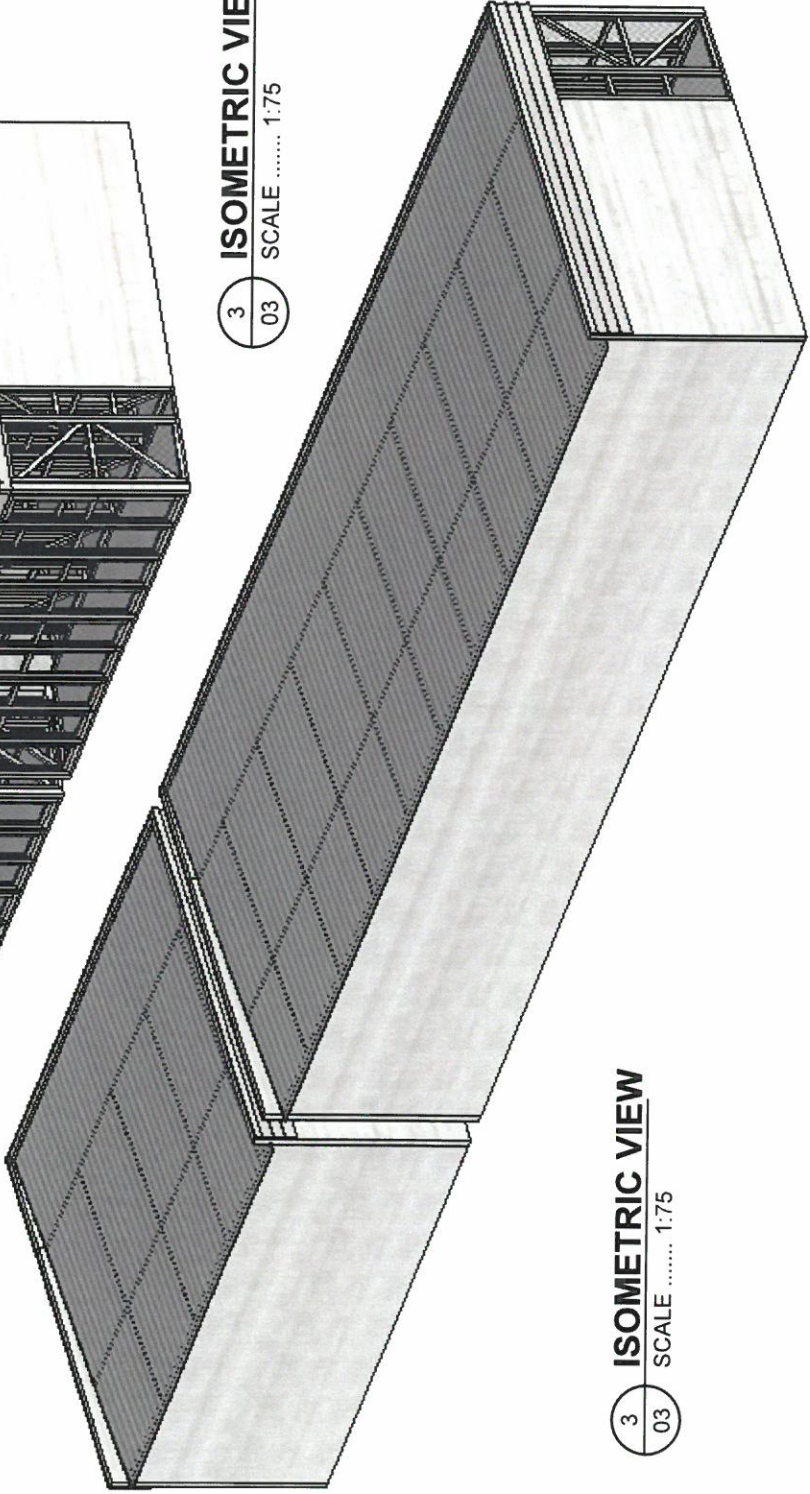

3 ISOMETRIC VIEW
03 SCALE 1:75