



1 ROOF PLAN  
01 SCALE ..... 1:75

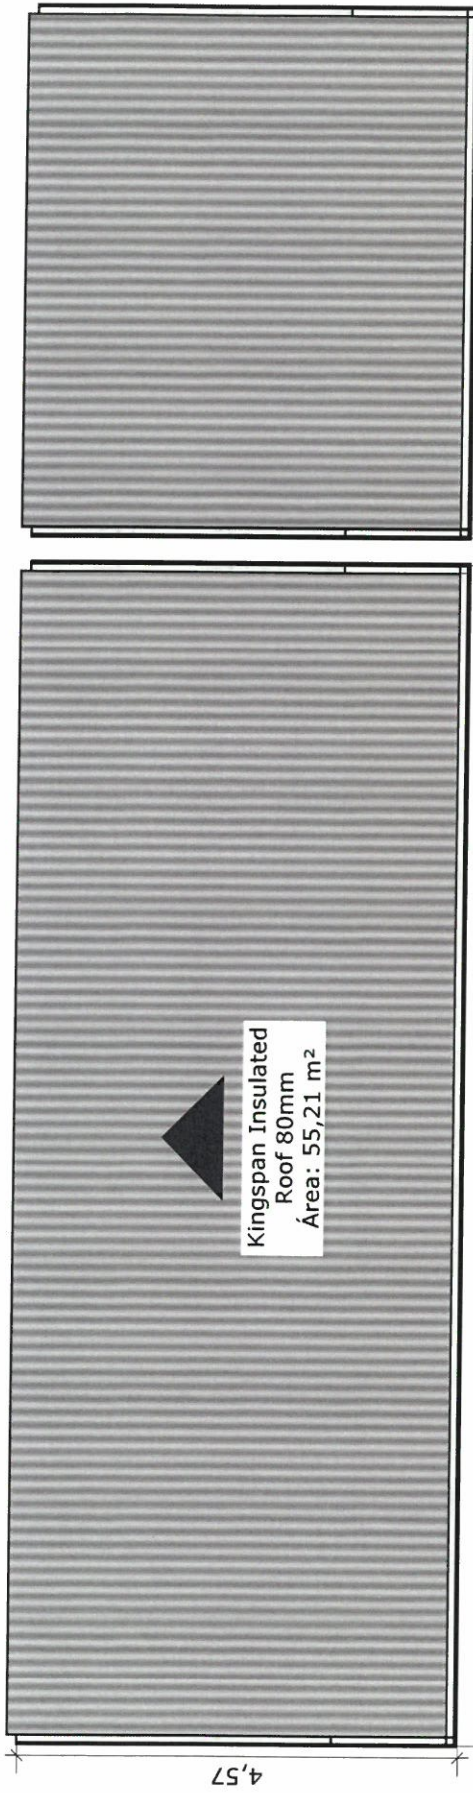

Kingspan Insulated  
Roof 80mm  
Área: 55,21 m<sup>2</sup>

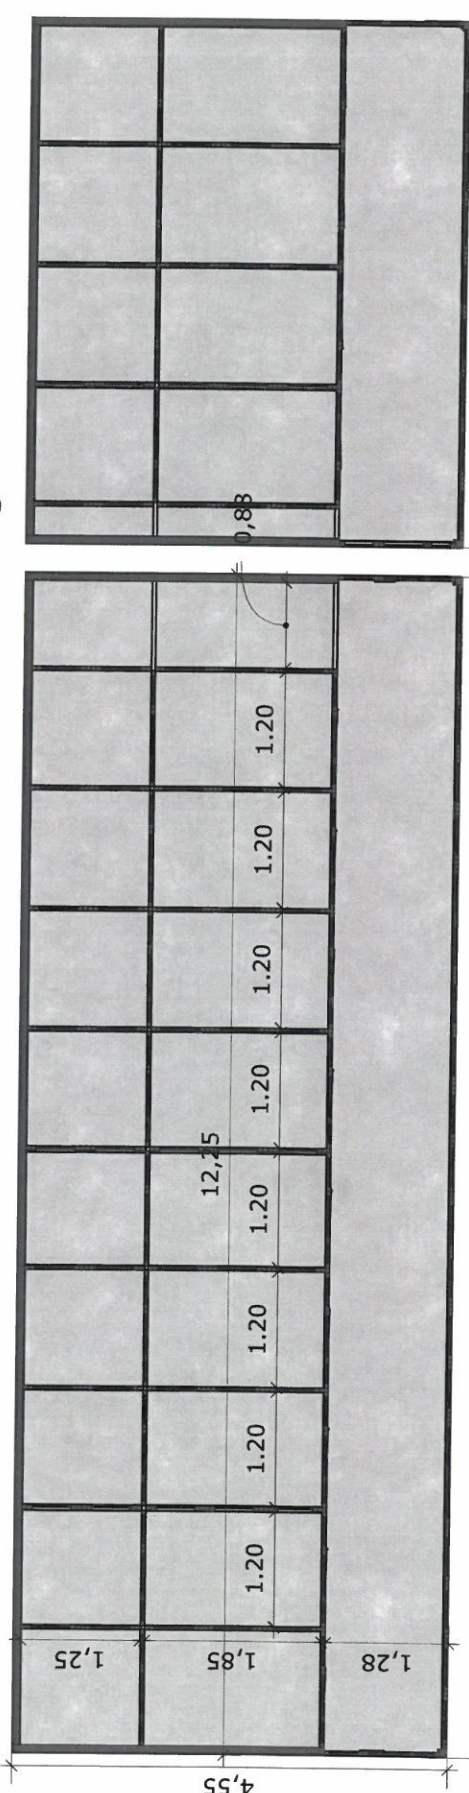

TIMBER SPACE  
Gården Rooms | Decking

1  
1  
1  
1  
1  
1

PROJECT INFO  
PROJECT TITLE  
RESIDENTIAL - SINGLE-FAMILY  
123 Street Name, City Name, FL 33028

Date Created:  
outubro 31, 2023  
Date Last Modified:  
novembro 16, 2023

PAGE  
01

OF 03 PAGES

ROOF PLAN