
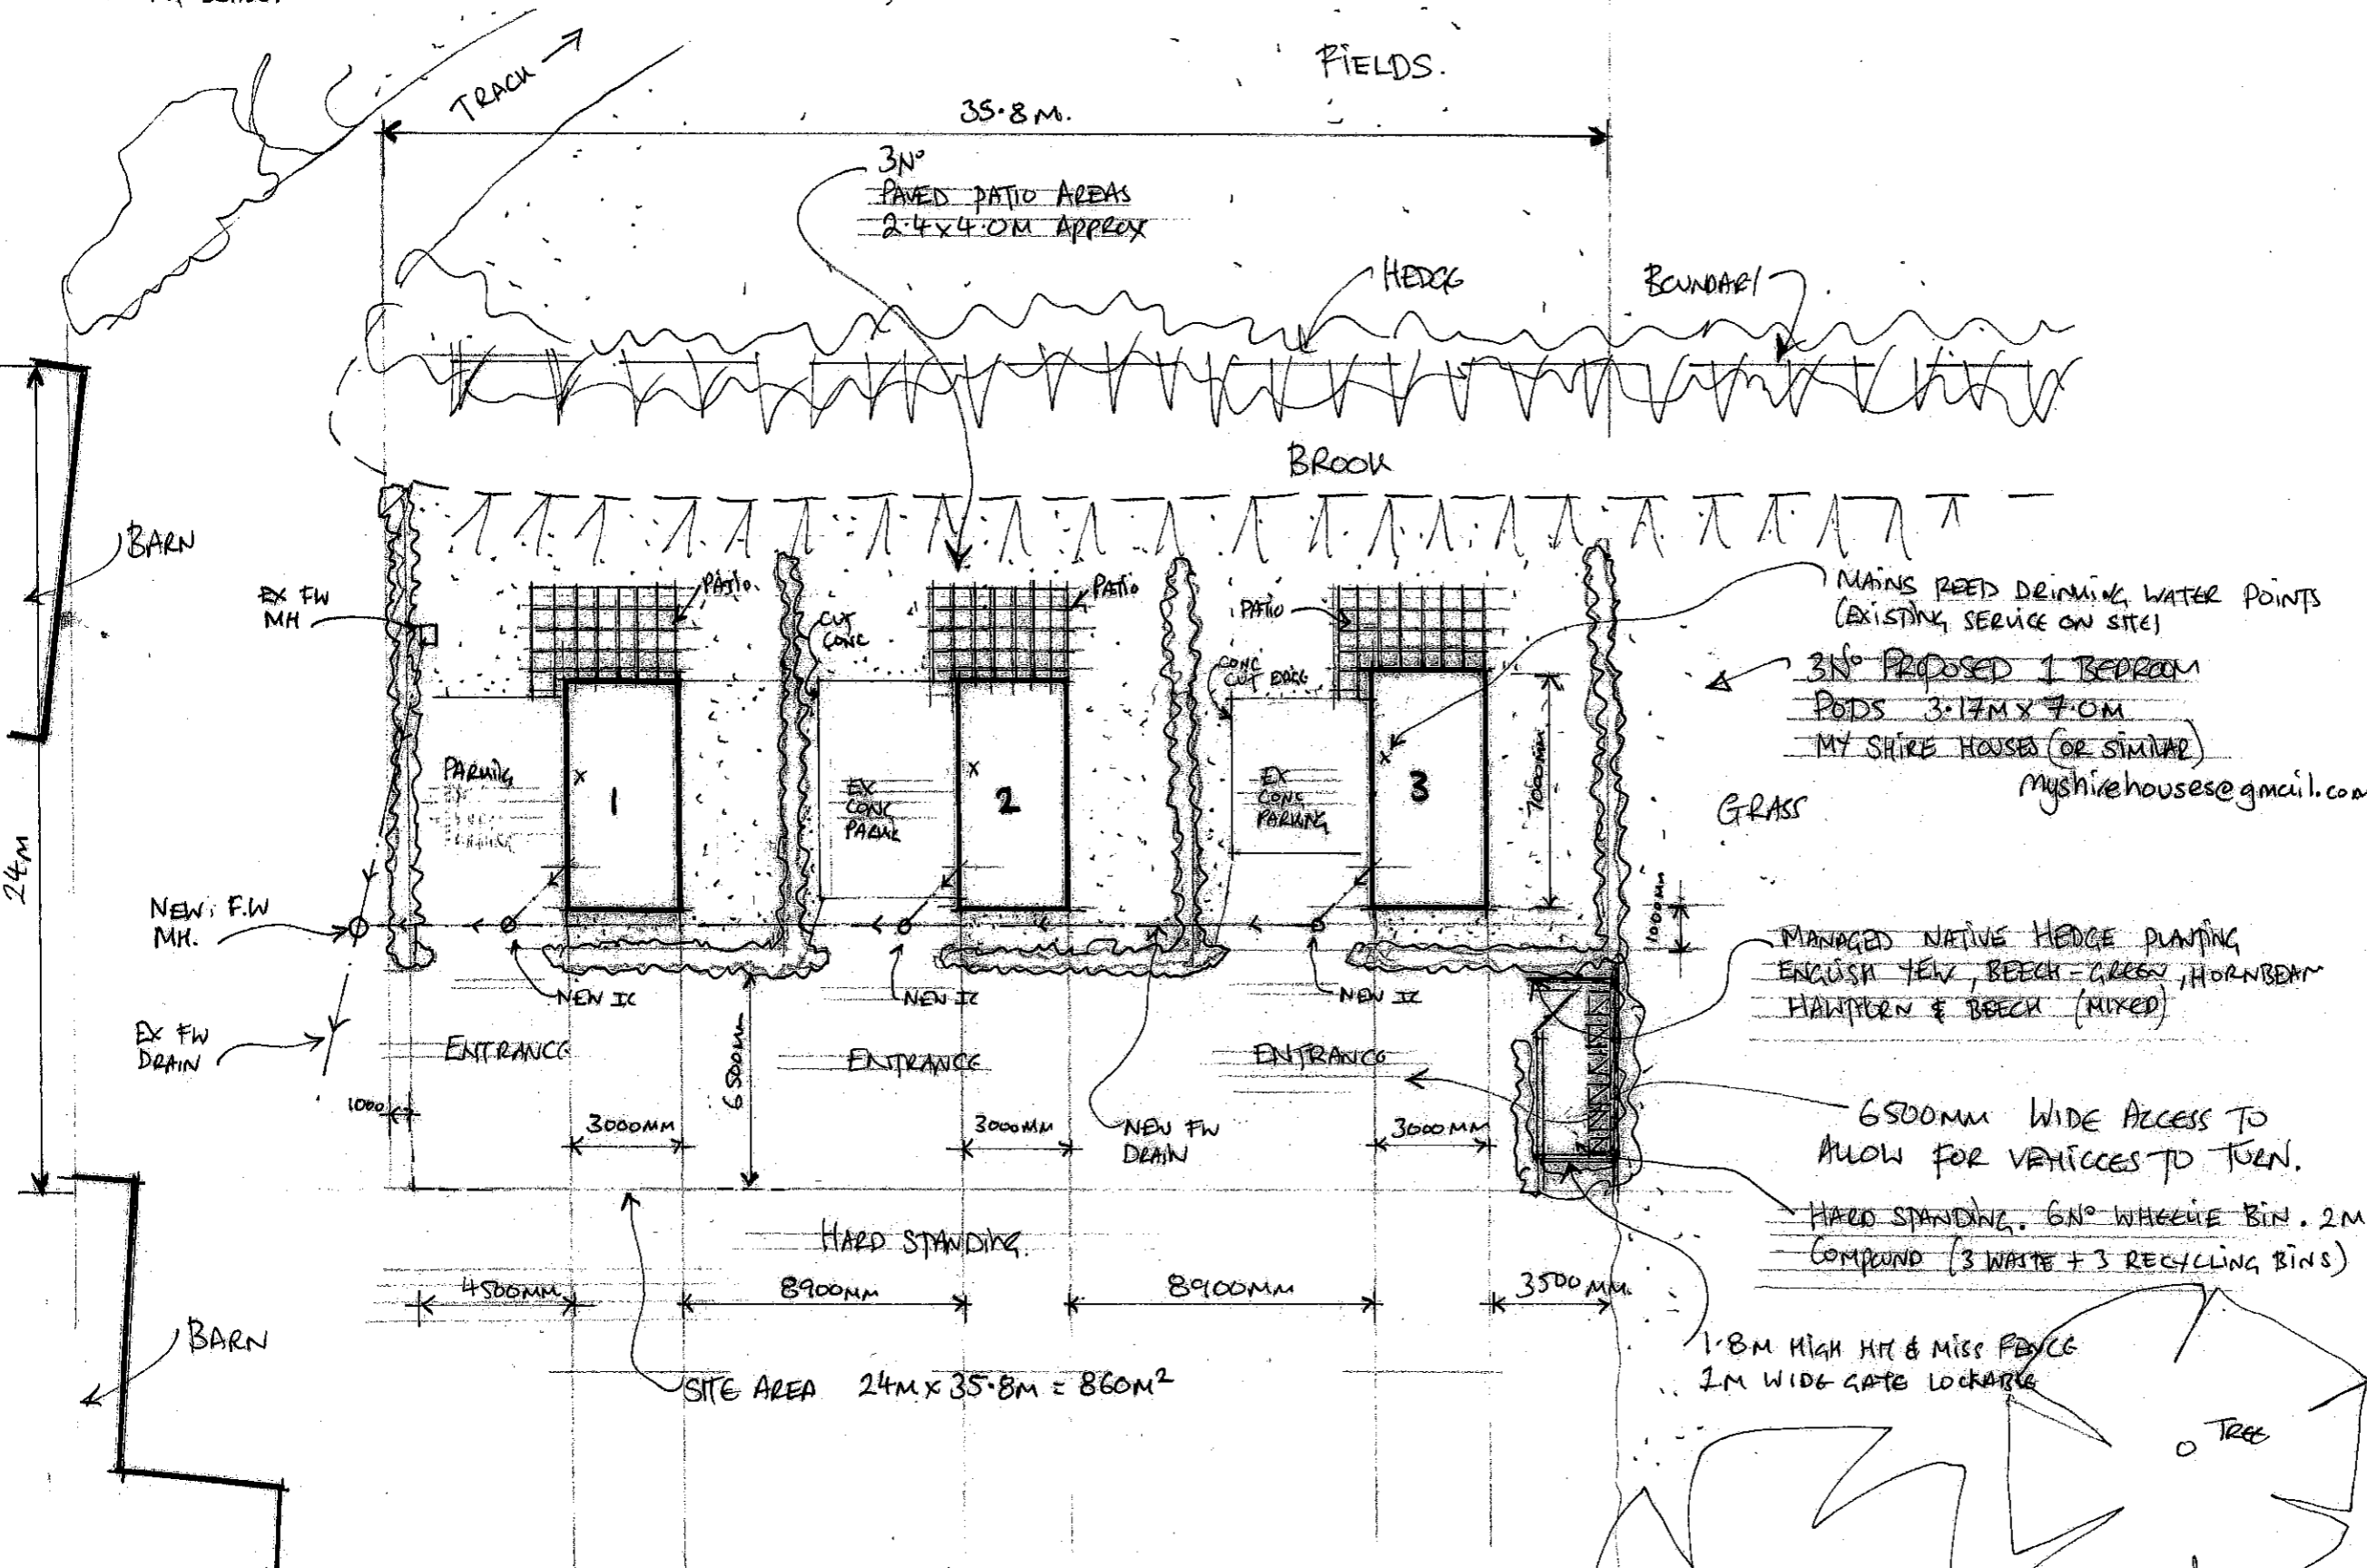


DO NOT SCALE.

CHECK ALL DIMENSIONS ON SITE.

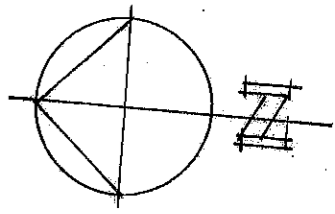


SITE AREA 24m x 35.8m = 860m²

PROPOSED LAYOUT 1:200

HAYTON CASTLE COTTAGE

GRASS

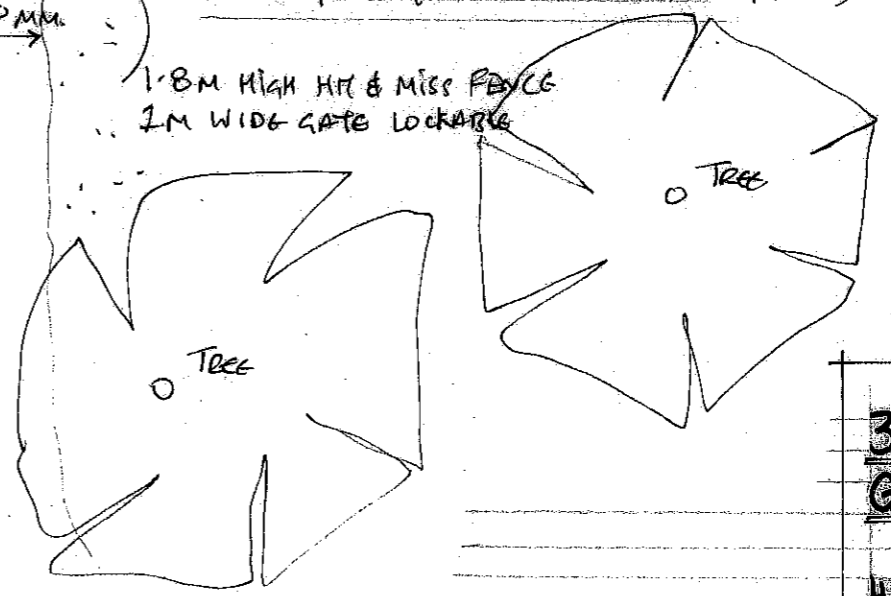

3^{NO} PROPOSED GLAMPING PODS

HAYTON CASTLE FARM
HAYTON, RETFORD DN22 9BB

MR GARETH CAMPION.