


Location Plan

17-03-23 - Rev C - Plot 1, 2 & 3 amended

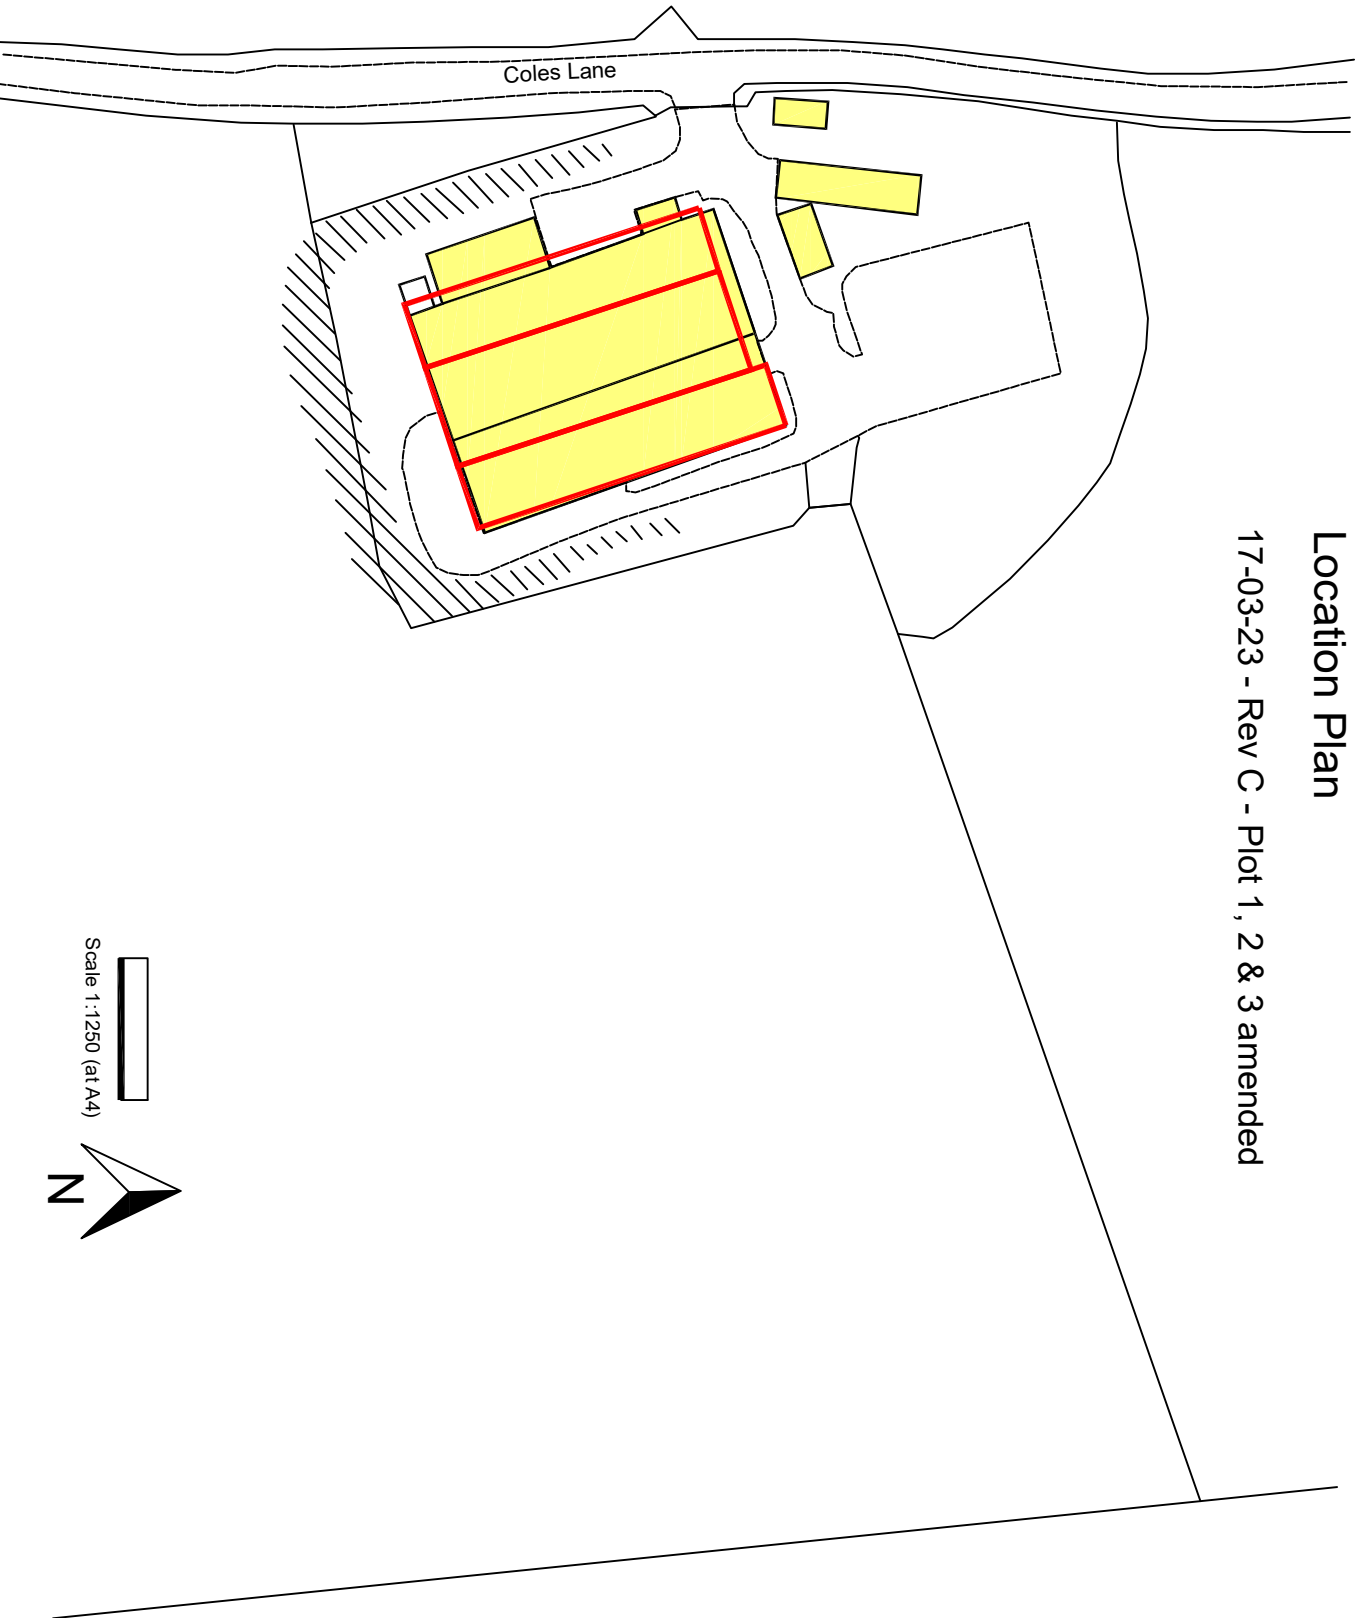

Scale 1:1250 (at A4)

