


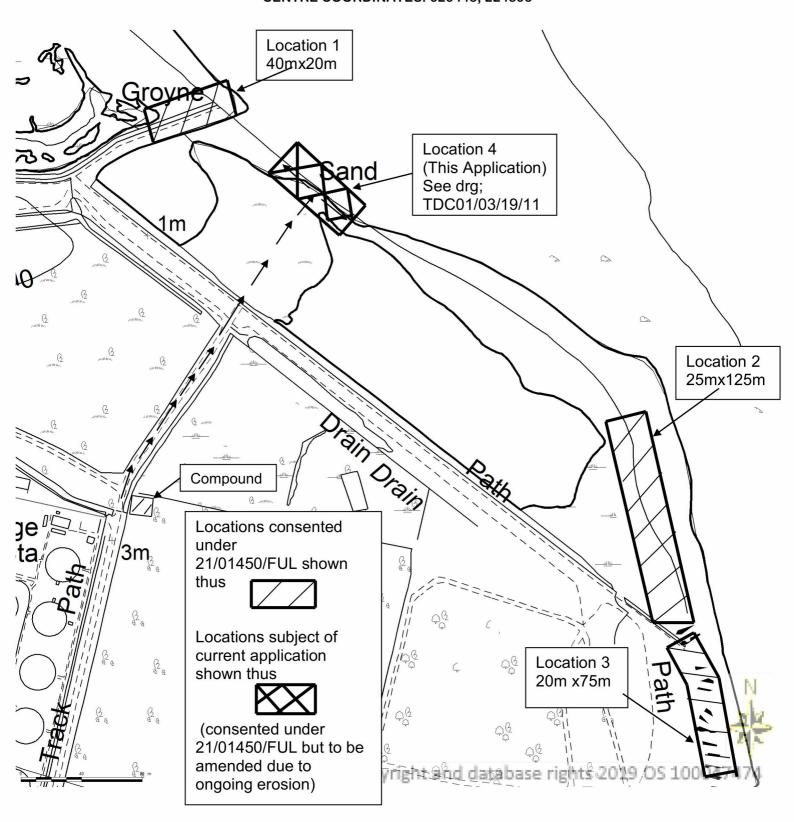

## Vector Map Local 500m x 500m SCALE 1:2500 base CENTRE COORDINATES: 626443, 224593



Hestur Limited
Consulting Engineers
Tel;

Email; info@hesturltd.com

Job Title; Coastal Works, Old Hall Lane, Walton on the Naze

Drg Title; Location of Proposed and Consented Works

<u>Drg</u> Ref; TDC/01/03/19 – 200 Rev -Date; Oct 2023 Scale; NTS