



DO NOT SCALE

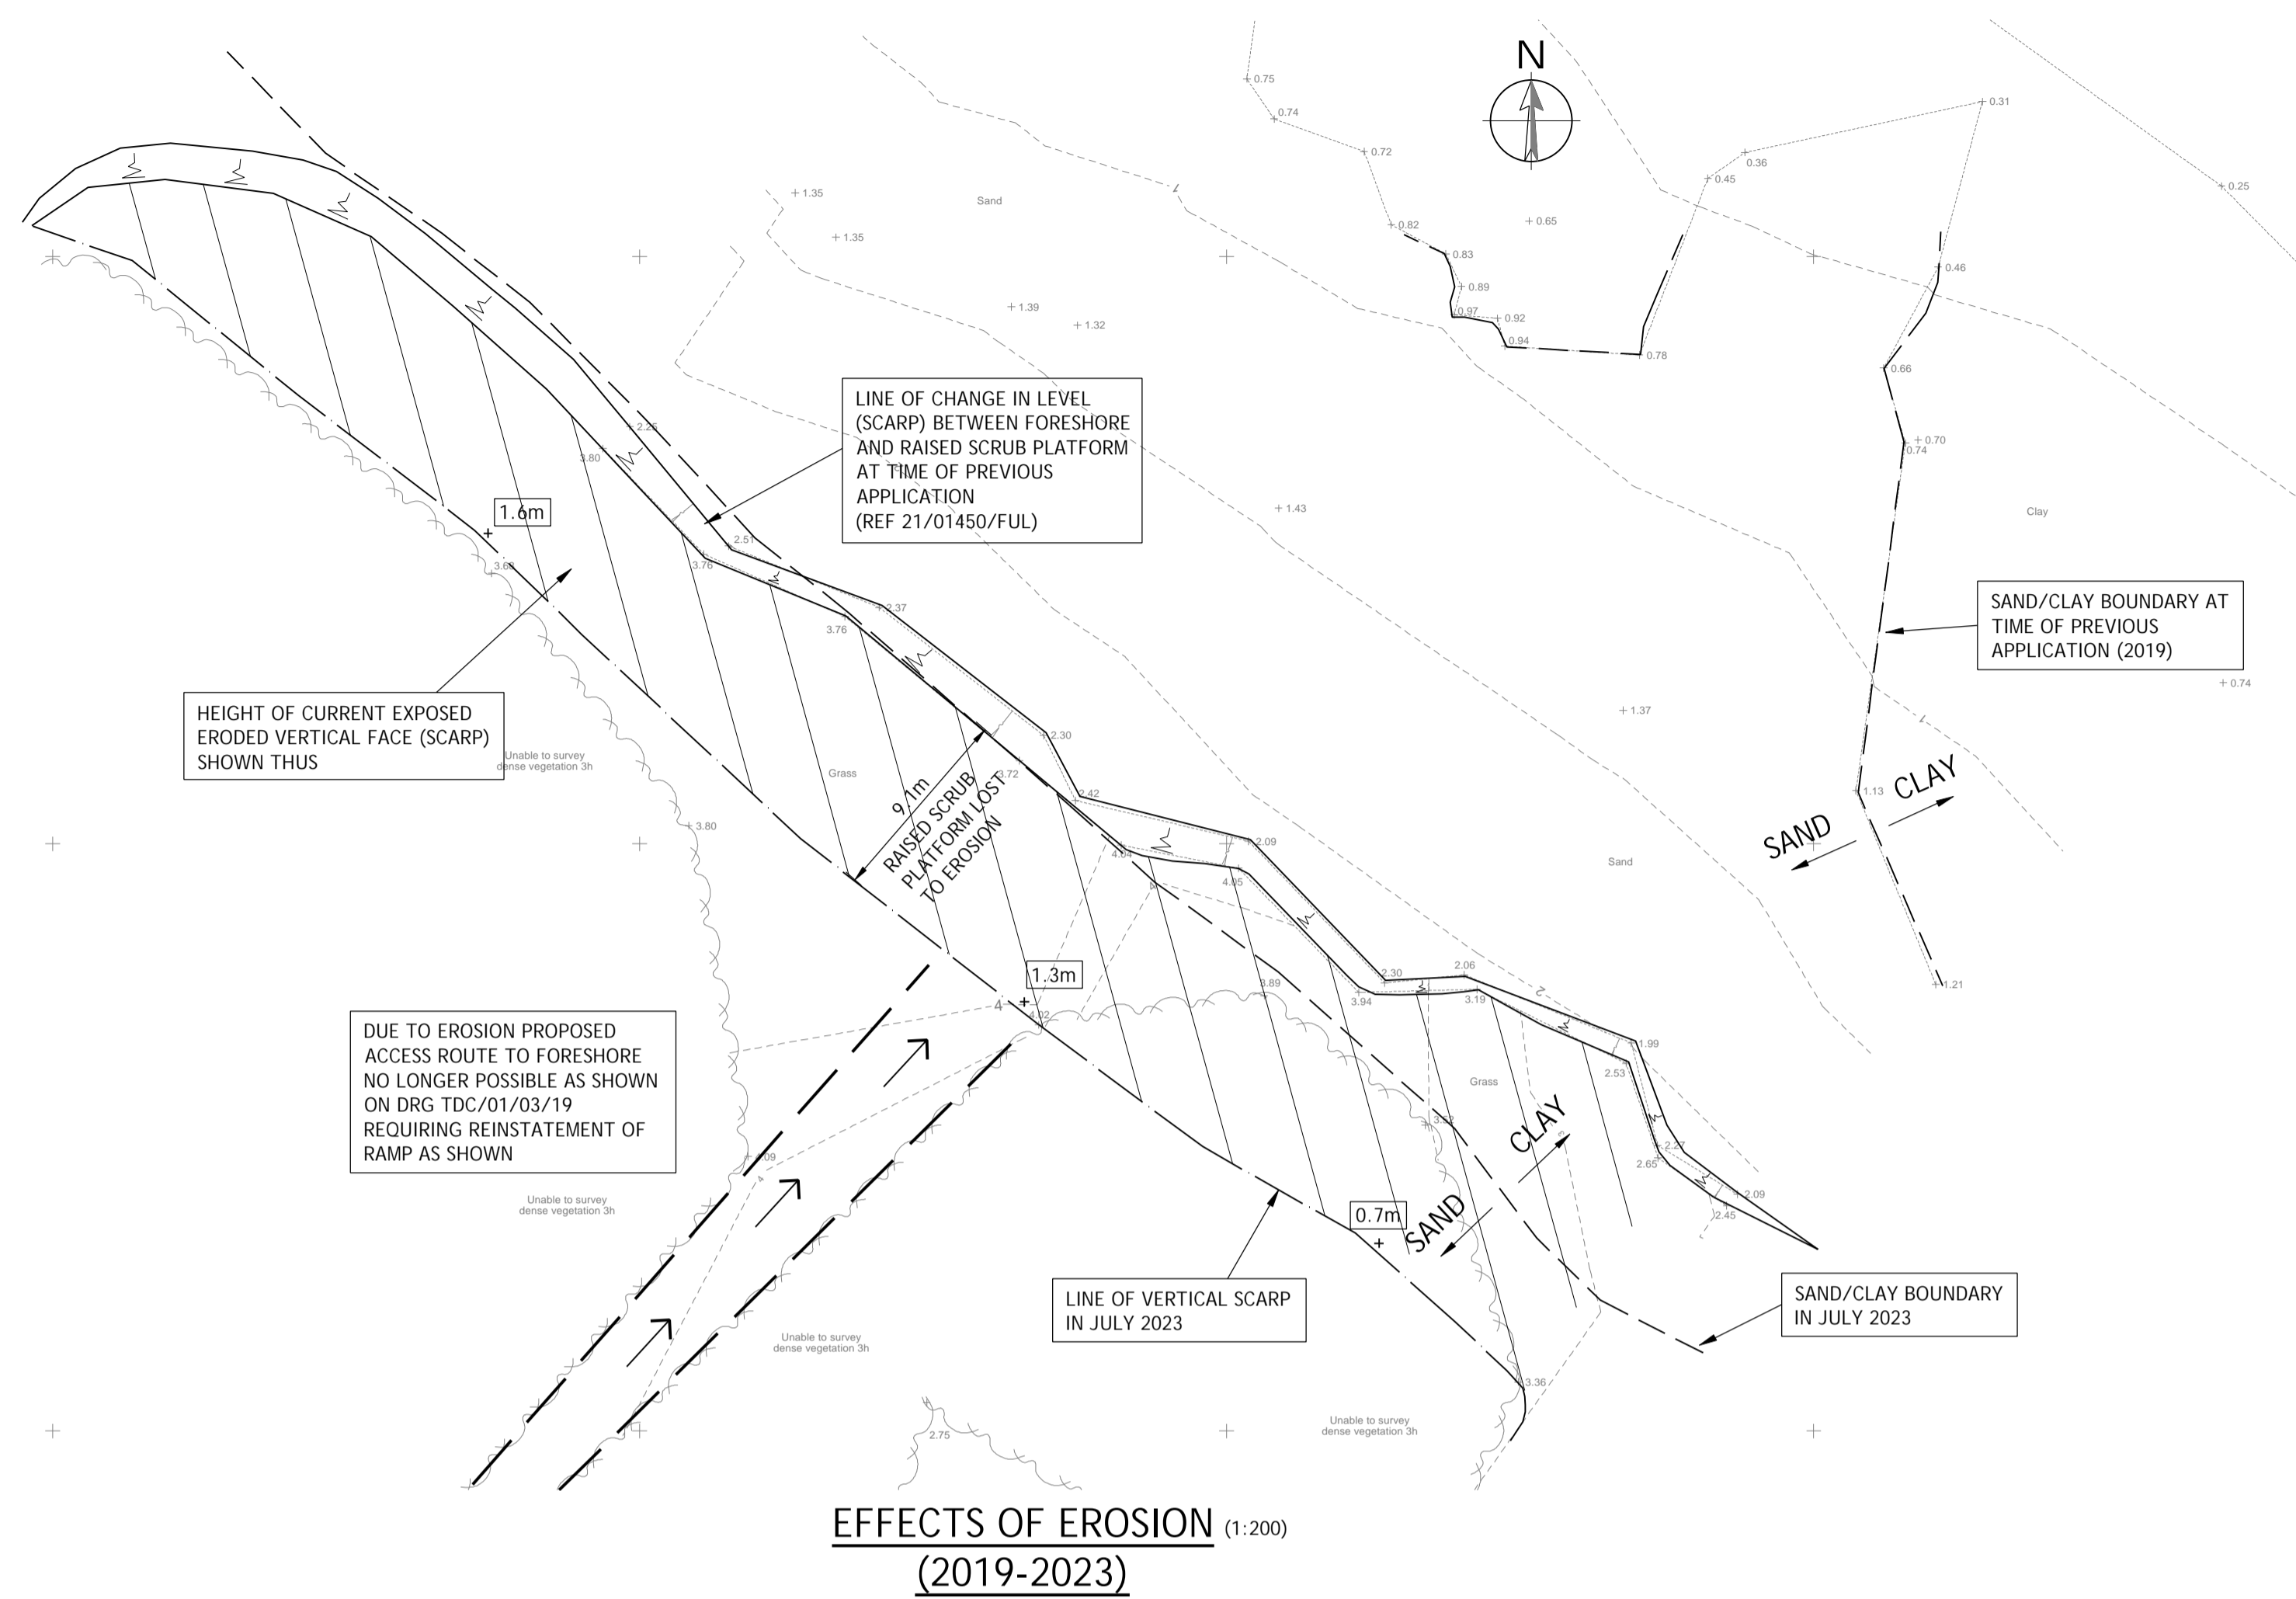


EFFECTS OF EROSION (1:200)
(2019-2023)

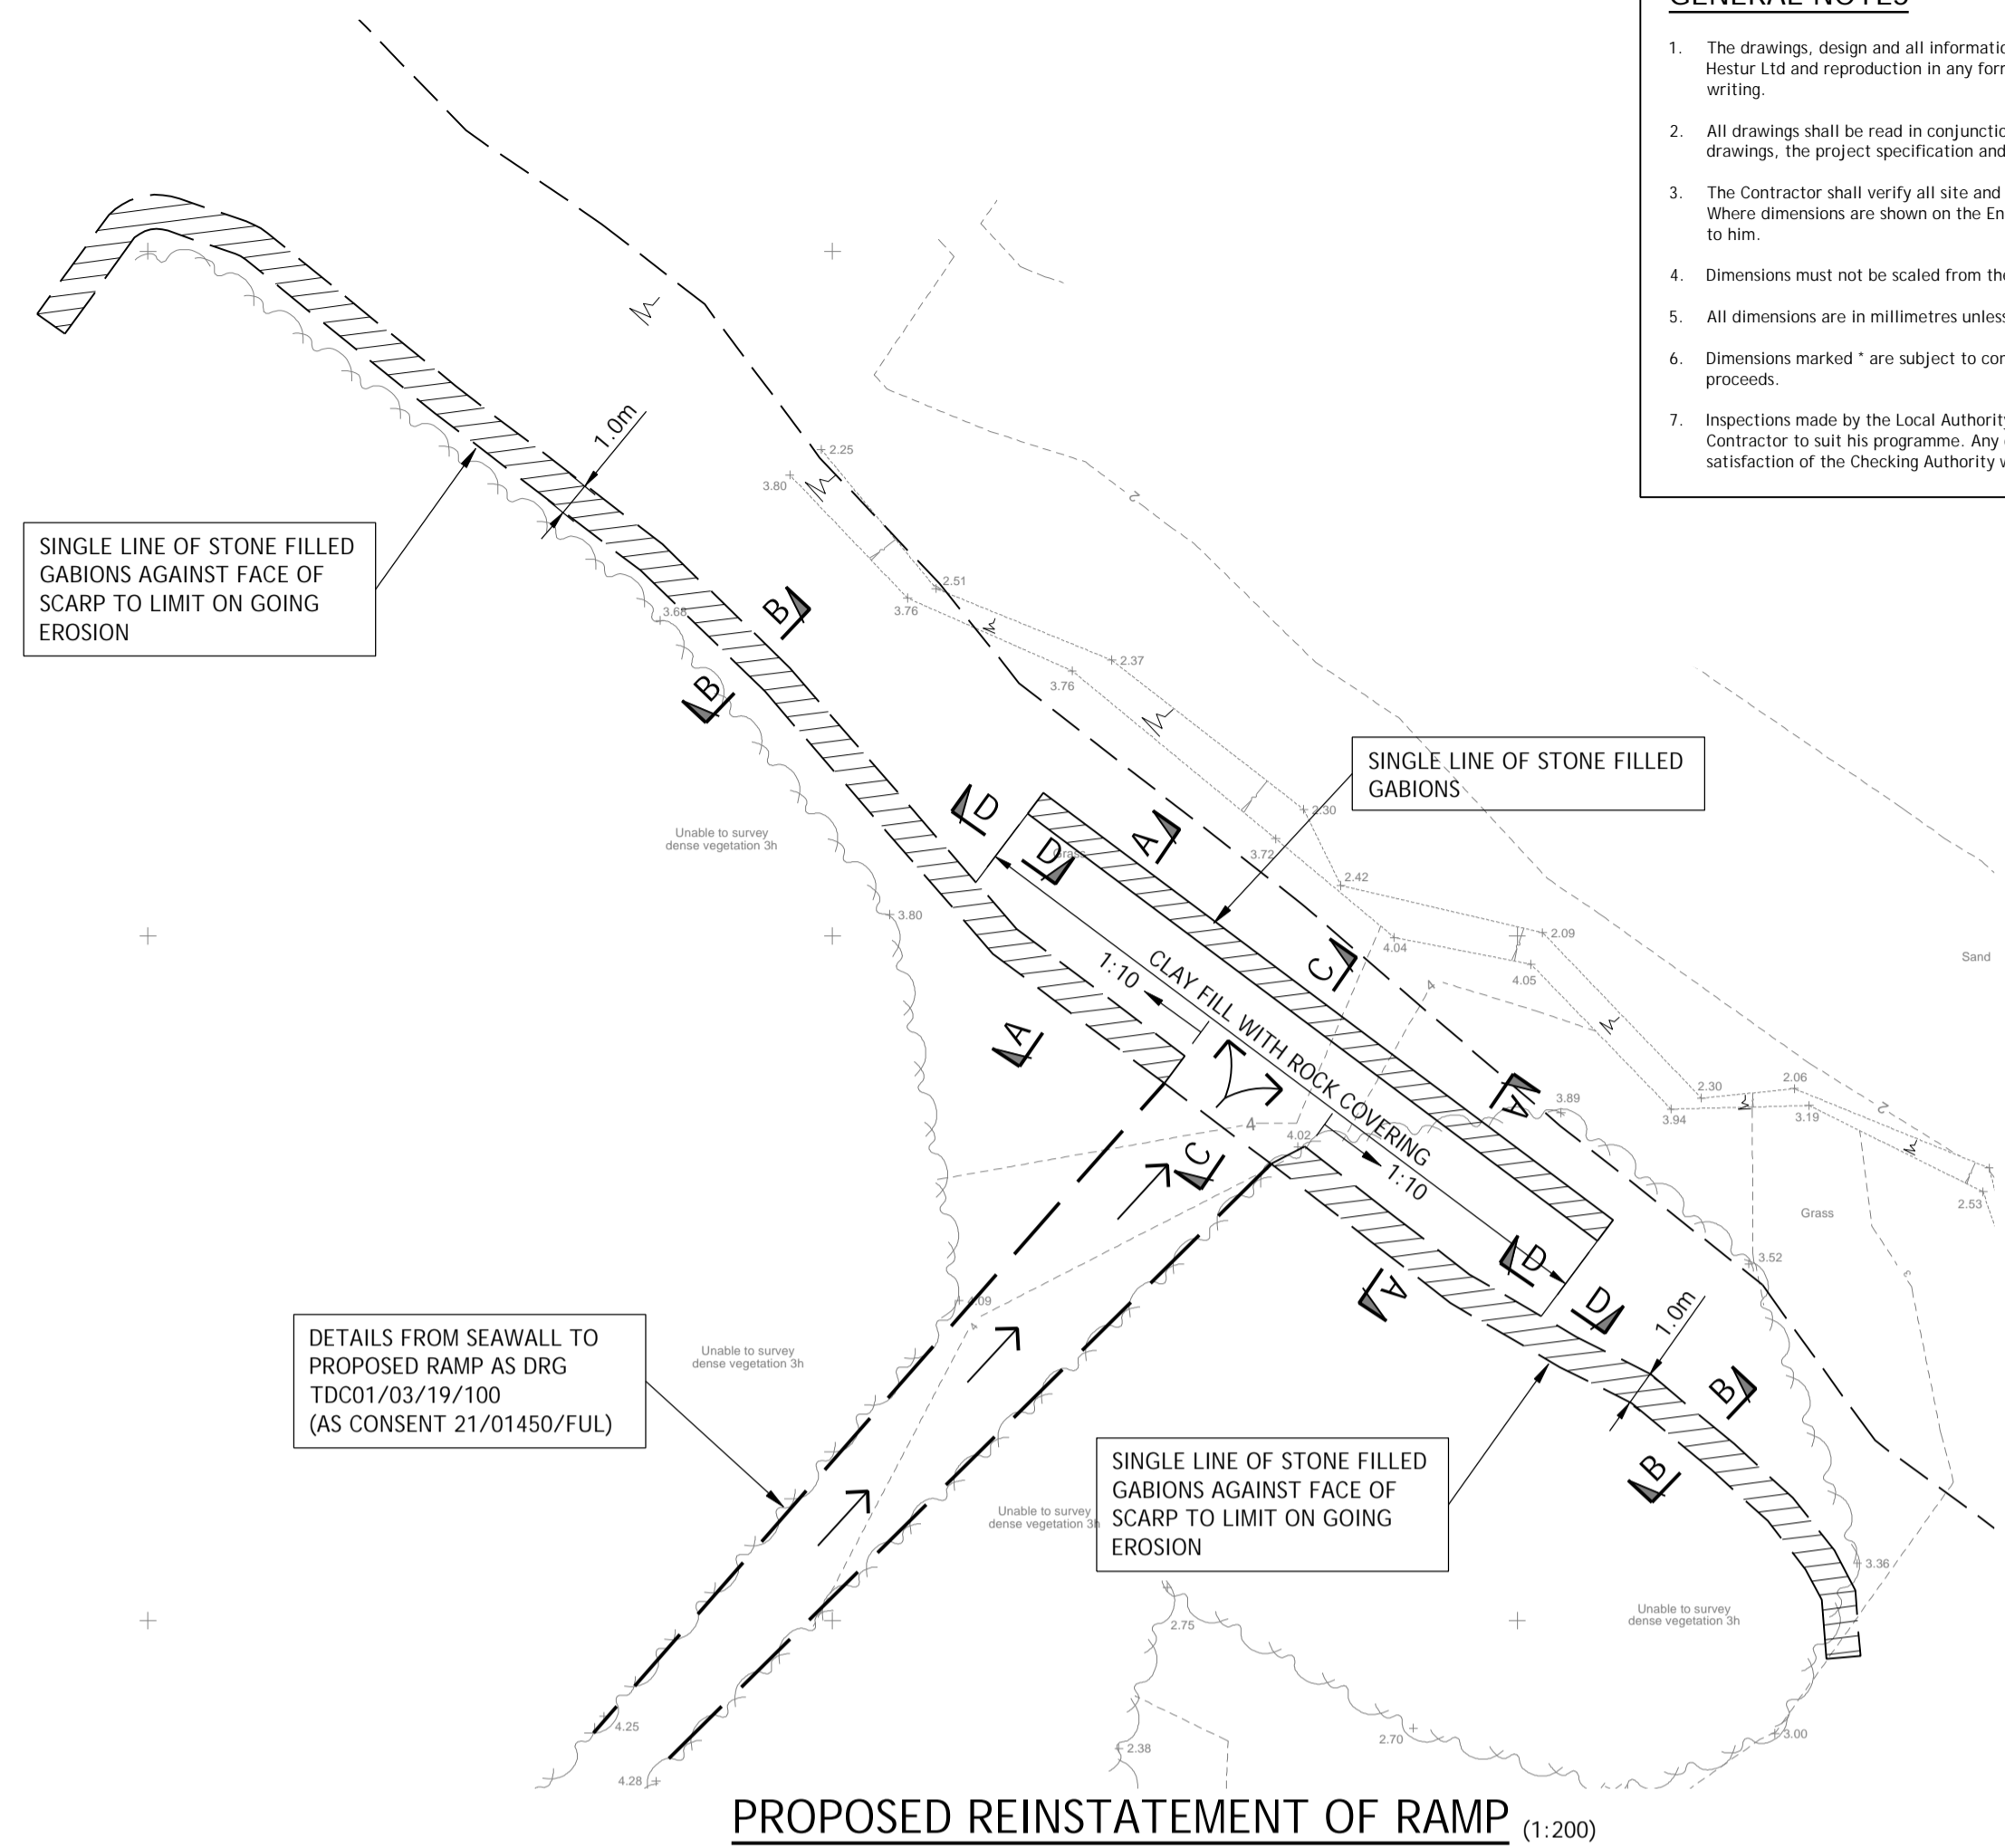


PROPOSED REINSTATEMENT OF RAMP (1:200)


- GENERAL NOTES**
1. The drawings, design and all information contained therein are the sole copyright of Hestur Ltd and reproduction in any form is forbidden unless permission is obtained in writing.
 2. All drawings shall be read in conjunction with all relevant Civil / Structural Engineers drawings, the project specification and ecological statements.
 3. The Contractor shall verify all site and setting out dimensions before putting work in hand. Where dimensions are shown on the Engineers drawings, any discrepancies shall be reported to him.
 4. Dimensions must not be scaled from the Engineers drawings.
 5. All dimensions are in millimetres unless noted otherwise.
 6. Dimensions marked * are subject to confirmation by site measurement before construction proceeds.
 7. Inspections made by the Local Authority, or other Statutory bodies, shall be arranged by the Contractor to suit his programme. Any costs arising out of failing to carry out the work to the satisfaction of the Checking Authority will be the sole responsibility of the Contractor.

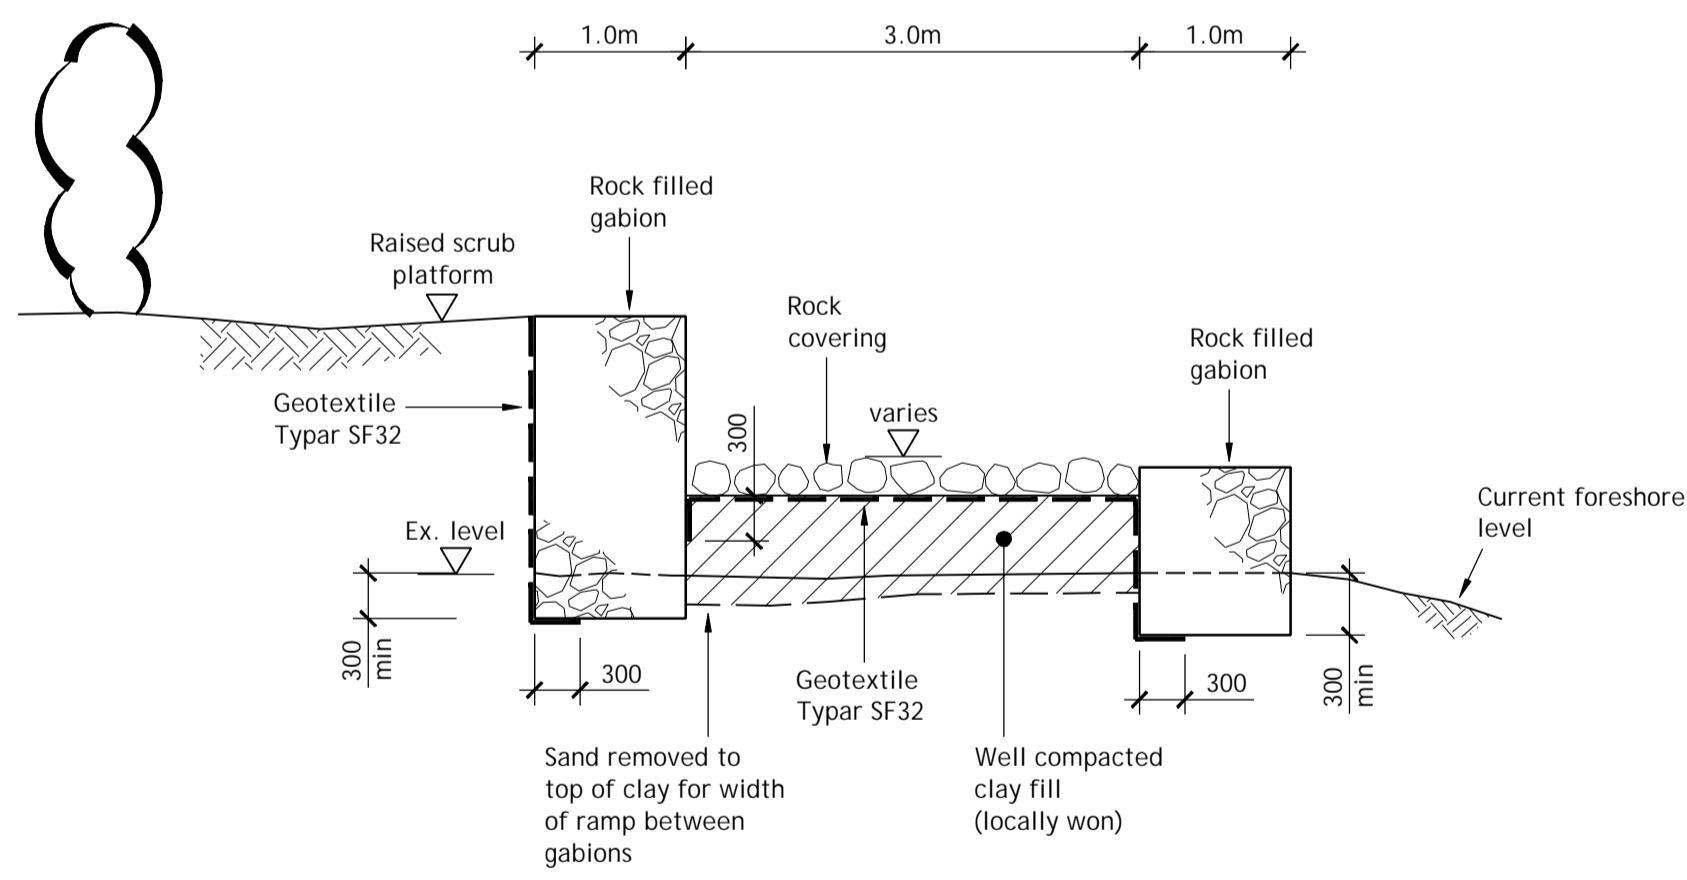


SECTION A-A (1:50)

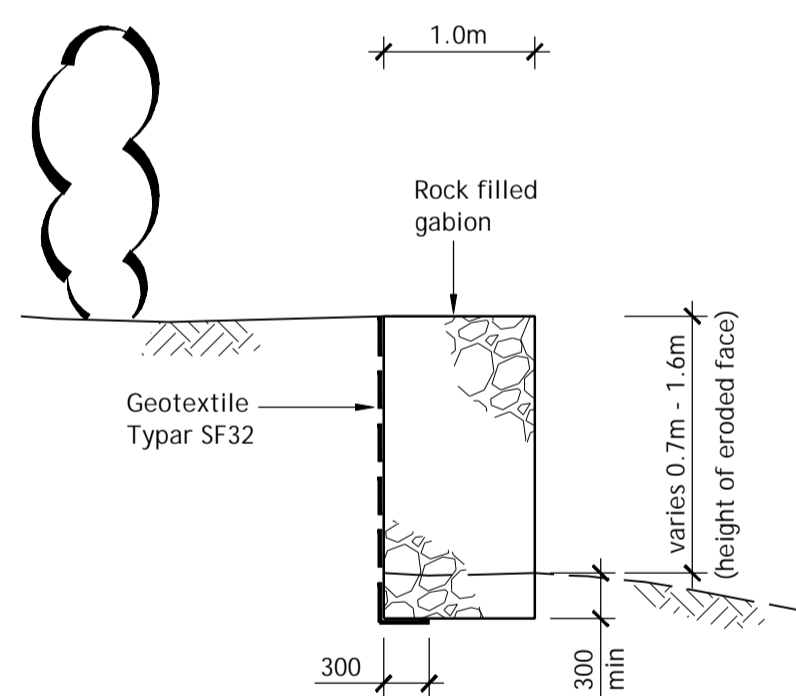

SECTION B-B (1:50)

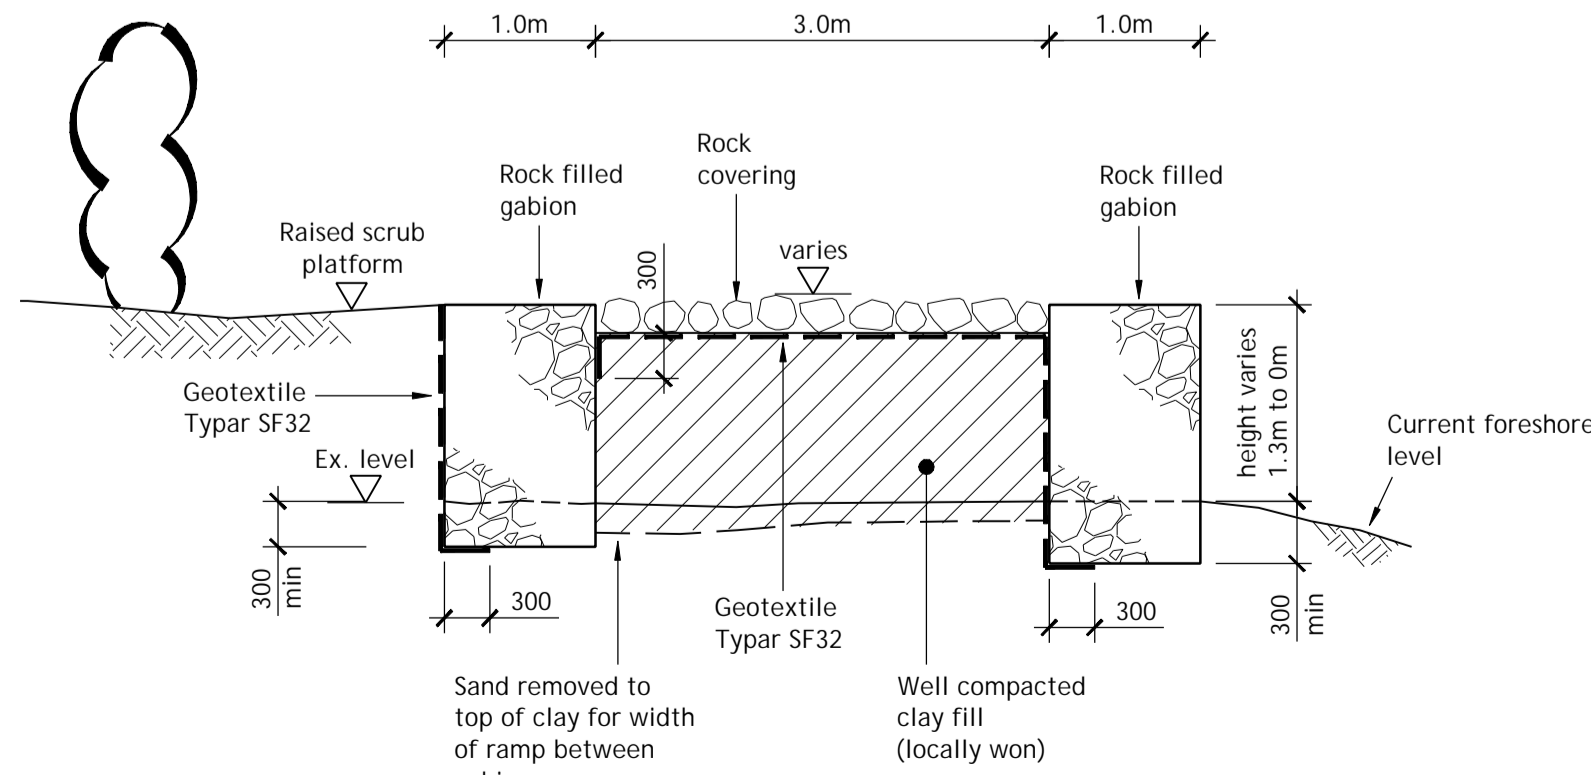

SECTION C-C (1:50)

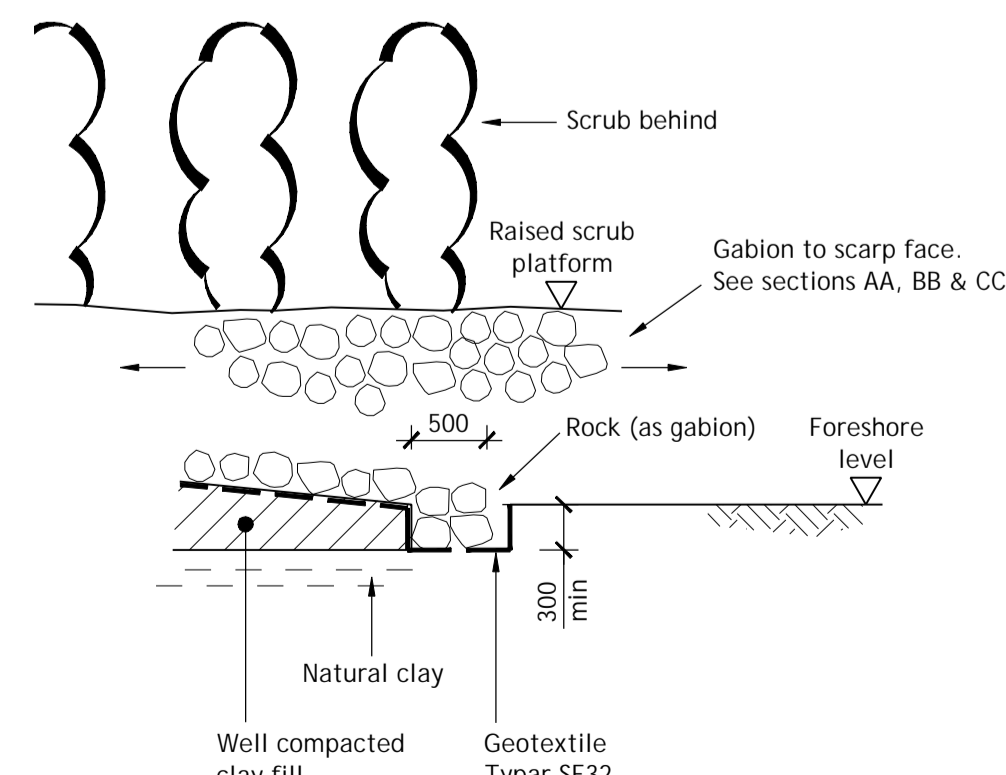

SECTION D-D (1:50)

- NOTES**
1. All materials used to be as LOCATION 3 (ref planning consent 21/01450/FUL).
 2. Gabions to have PVC coated wires and be filled with granite 100mm - 150mm.
 3. Where height requires more than 1x gabion to be used, lower gabion to be set forward 0.15m. See detail below.
 4. See drawing TDC03/19/100 for location of areas of work.
-

Drawing Status:
PLANNING ISSUE

Rev.	Date	Comments	Chkd
-	25.10.23	ISSUED FOR PLANNING	

PROJECT
**COASTAL WORKS
OLD HALL LANE
WALTON-ON-THE-NAZE
ESSEX.
CO14 8LQ**

FOR
TENDRING DISTRICT COUNCIL

TITLE
**LOCATION 4
ACCESS WORKS**

Hestur Limited
consulting engineers
53 Edwin Panks Road, Hadleigh, Ipswich, Suffolk IP7 5JL
Tel: [REDACTED]
E-mail: info@hesturLtd.com www.hesturLtd.com

SCALE
1:1250, 1:200, 1:50

DATE DRAWN
OCTOBER 2023

DRG. No. TDC01/03/19/110

REV -