



# Bush Farm

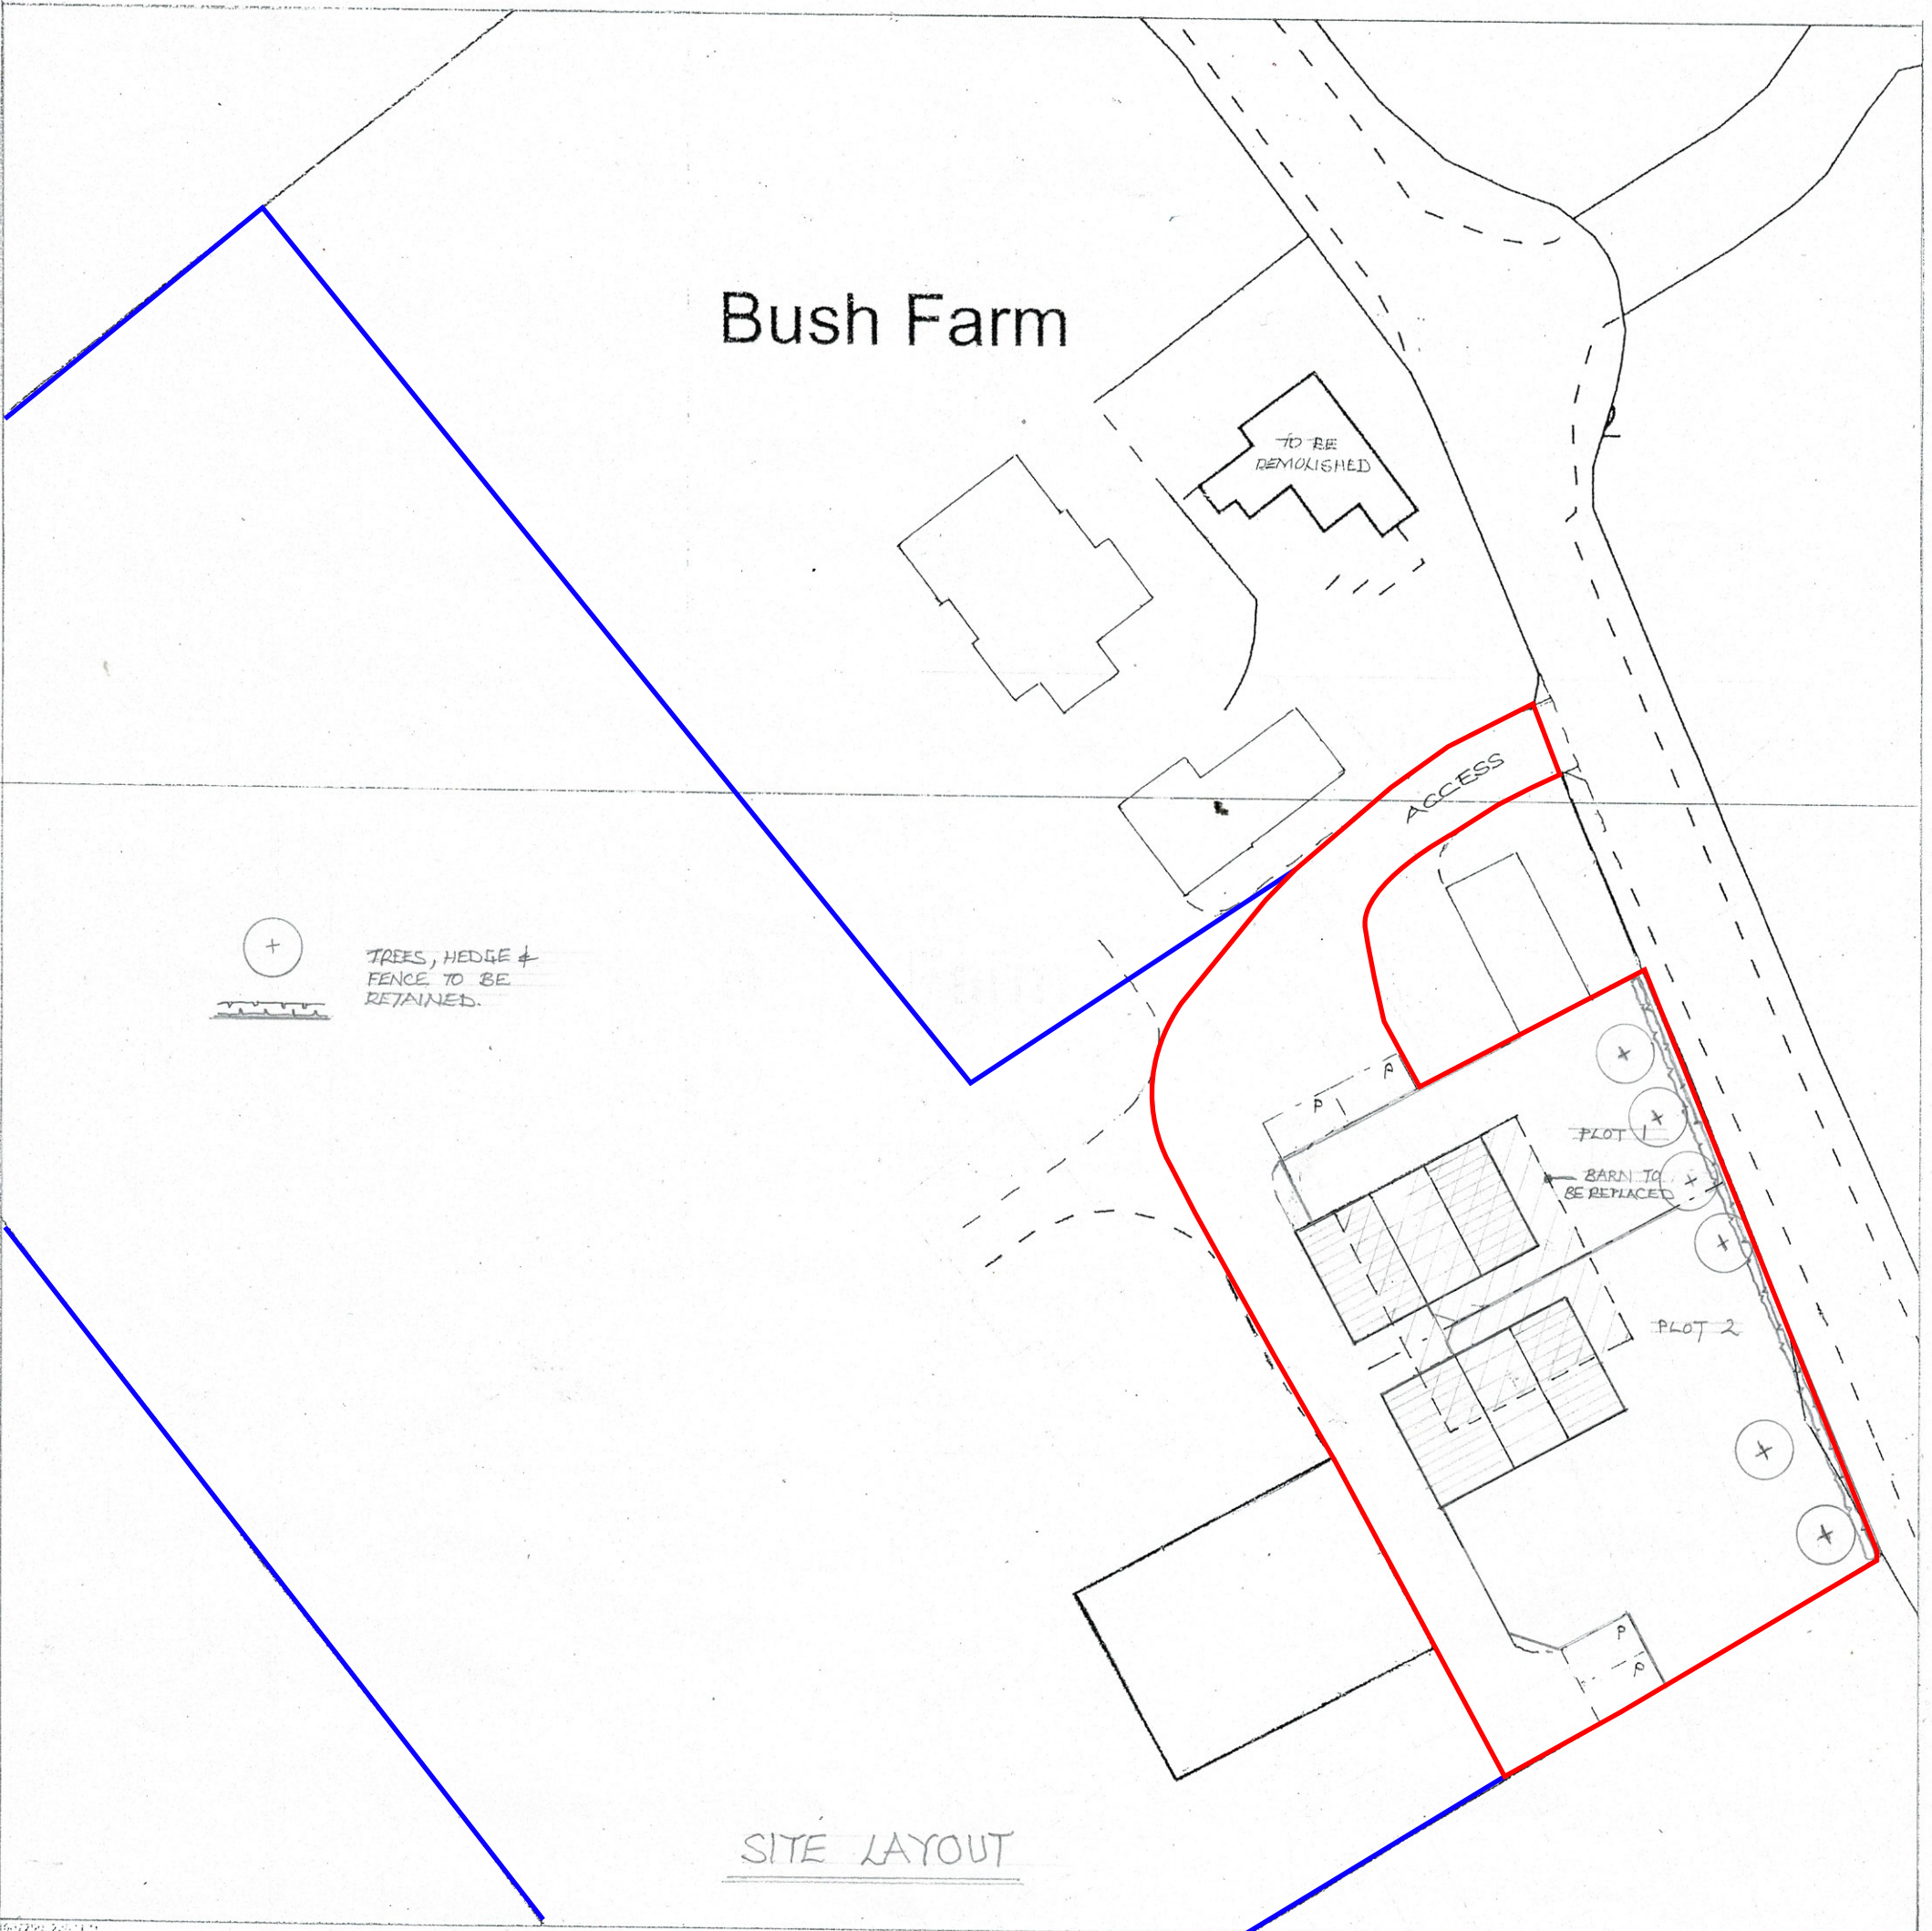

TREES, HEDGE & FENCE TO BE RETAINED.

SITE LAYOUT

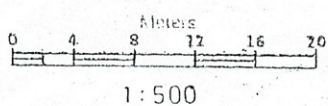

Bush Farm, Hall Rd, Great Bromley, Colchester  
CO7 7TR