




SUNSET, VICARGE LANE: PROPOSED OUTLINE PLAN
 SCALE: 1:200@A3

LEGEND

-  PROPOSED BUILDING WORKS OUTLINE
-  EXISTING STRUCTURE TO BE DEMOLISHED

SCALE: 1:200 (meters)

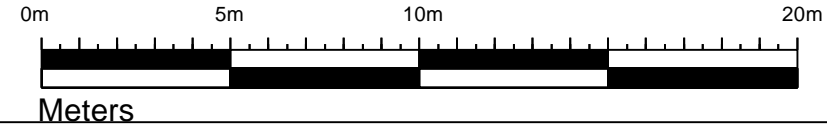

REV:	DATE:	DESCRIPTION:
00	10.11.2023	PROPOSED OUTLINE PROUCED

PROJECT NAME:
REAR DORMER

PROJECT NUMBER:
9000_0142

ADDRESS:
**SUNSET, VICARGE LANE
 WALTON ON NAZE
 ESSEX
 CO14 8PA**

DRAWING NAME:
PROPOSED OUTLINE PLAN

PURPOSE:
LAWFUL DEVELOPMENT

DRAWING NUMBER: 0142-A-002	REVISION STATUS: 00
-------------------------------	------------------------

SCALE: AS SHOWN	STATUS: FOR SUBMISSION
--------------------	---------------------------

DATE: 12.11.2023	DRAWN: B.ANN	ISSUED: B.ANN
---------------------	-----------------	------------------

BEVERLEY ANN DESIGN LTD
 PLANNING & ARCHITECTURAL DESIGN
 20-22 WENLOCK ROAD, LONDON, N1 7GU
 EMAIL: info@beverleyanndesign.com
 PHONE: [REDACTED]