


SUNSET, VICARGE LANE: LOCATION PLAN
SCALE: 1:1250@A3

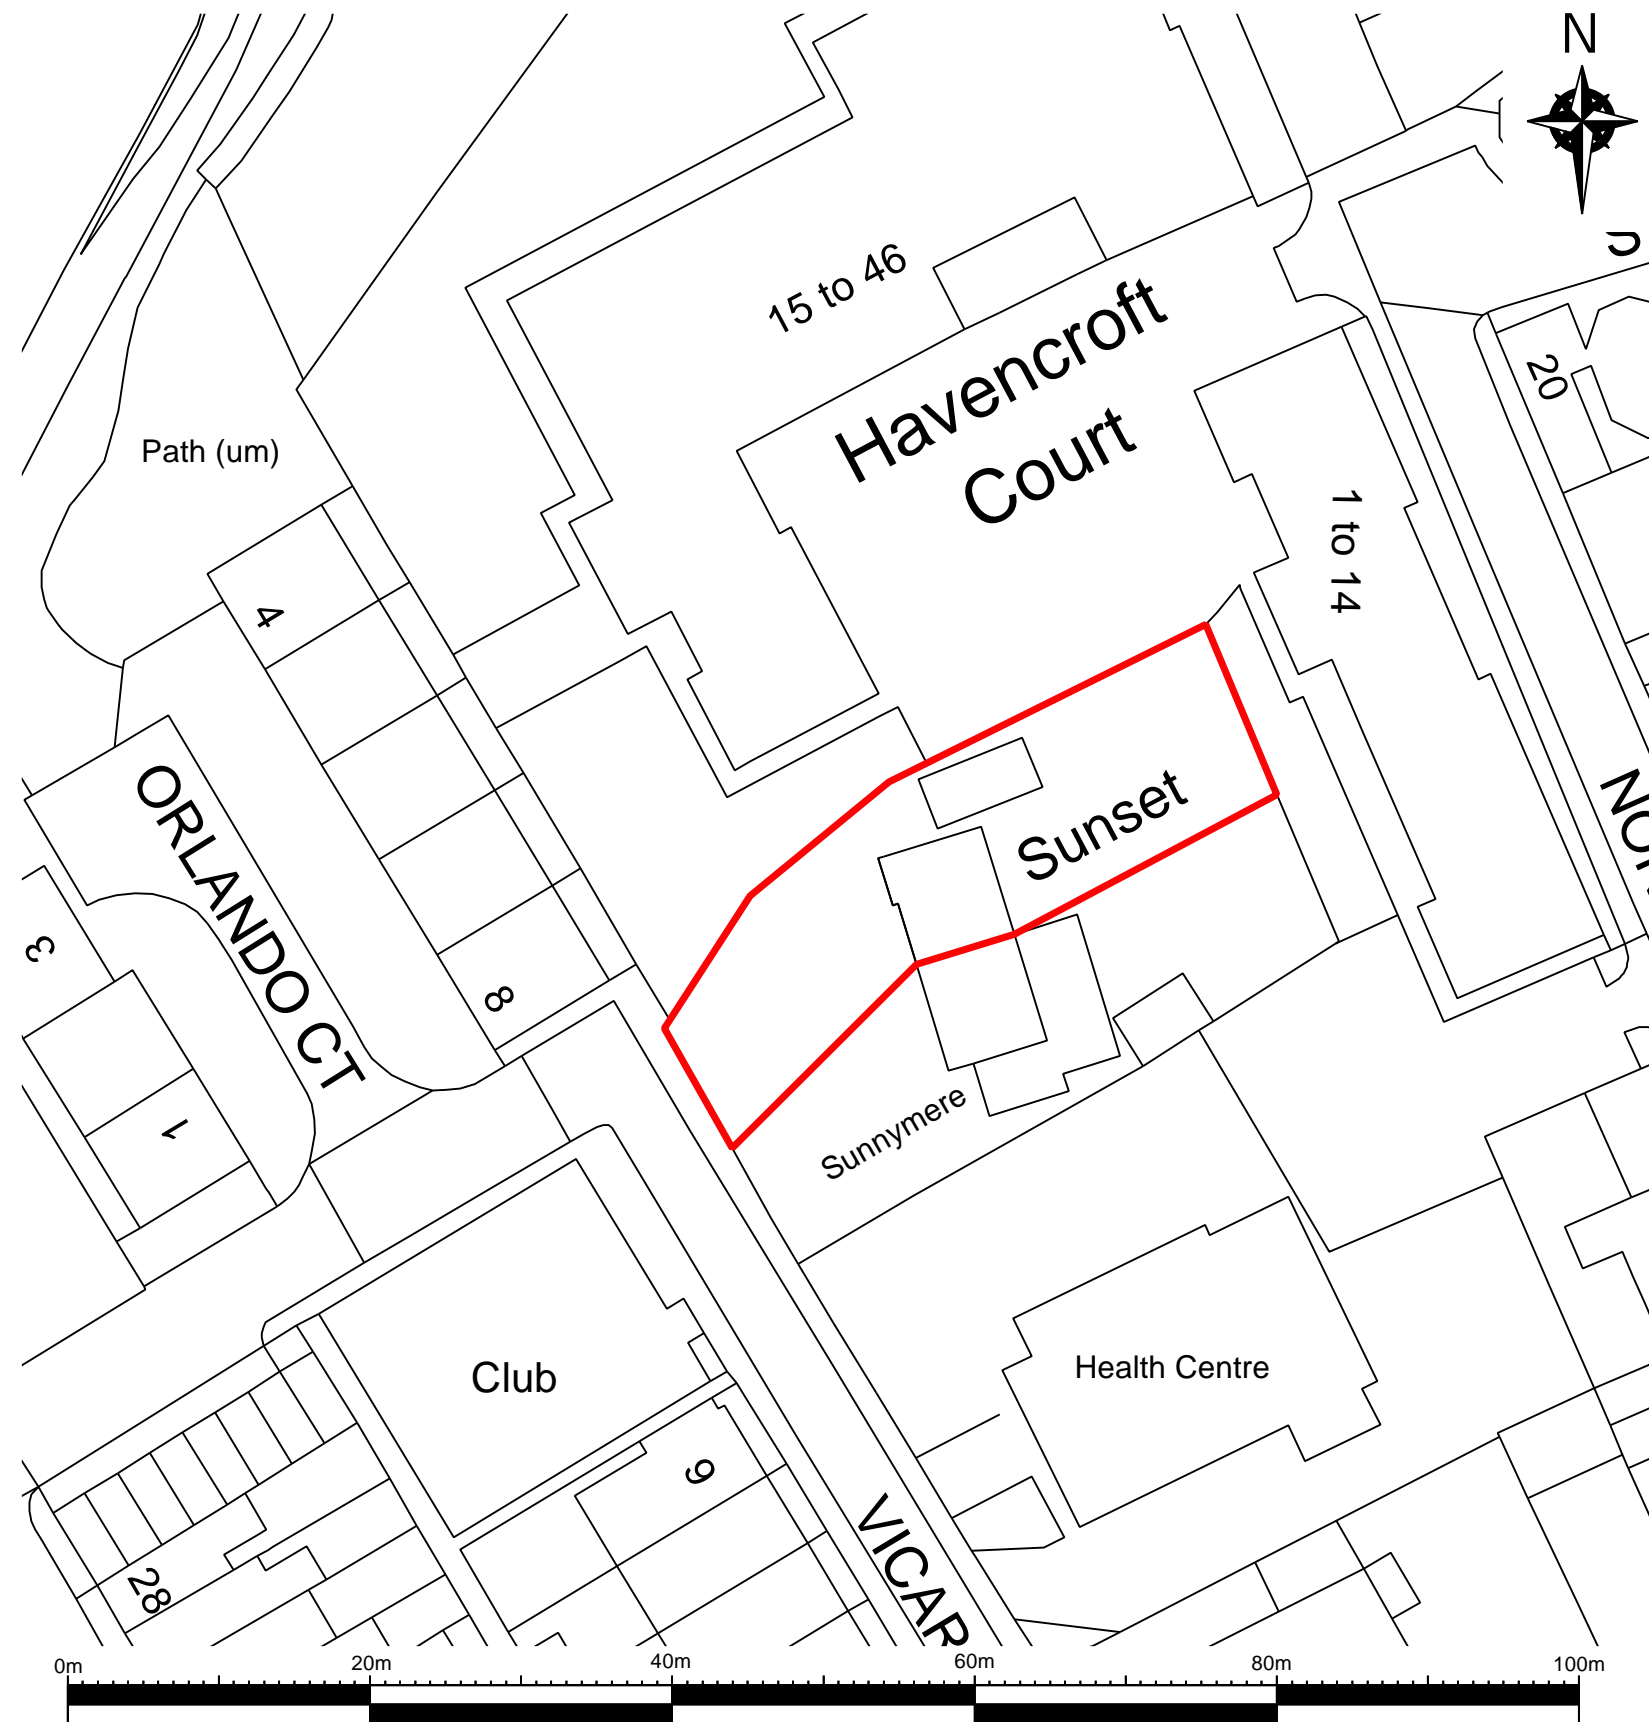

Meters
SUNSET, VICARGE LANE: BLOCK PLAN
SCALE: 1:500@A3

REV:	DATE:	DESCRIPTION:
00	00.00.0000	LOCATION AND BLOCK PLAN PRODUCED
PROJECT NAME: REAR DORMER		
PROJECT NUMBER: 9000_0142		
ADDRESS: SUNSET, VICARAGE LANE WALTON ON NAZE ESSEX CO14 8PA		
DRAWING NAME: LOCATION & BLOCK PLAN		
PURPOSE: LAWFUL DEVELOPMENT		
DRAWING NUMBER: 0142-A-001	REVISION STATUS: 00	
SCALE: AS SHOWN	STATUS: FOR SUBMISSION	
DATE: 12.11.2023	DRAWN: B.ANN	ISSUED: B.ANN

