


WHEATFIELD, CHURCH ROAD: LOCATION PLAN  
SCALE: 1:1250@A3

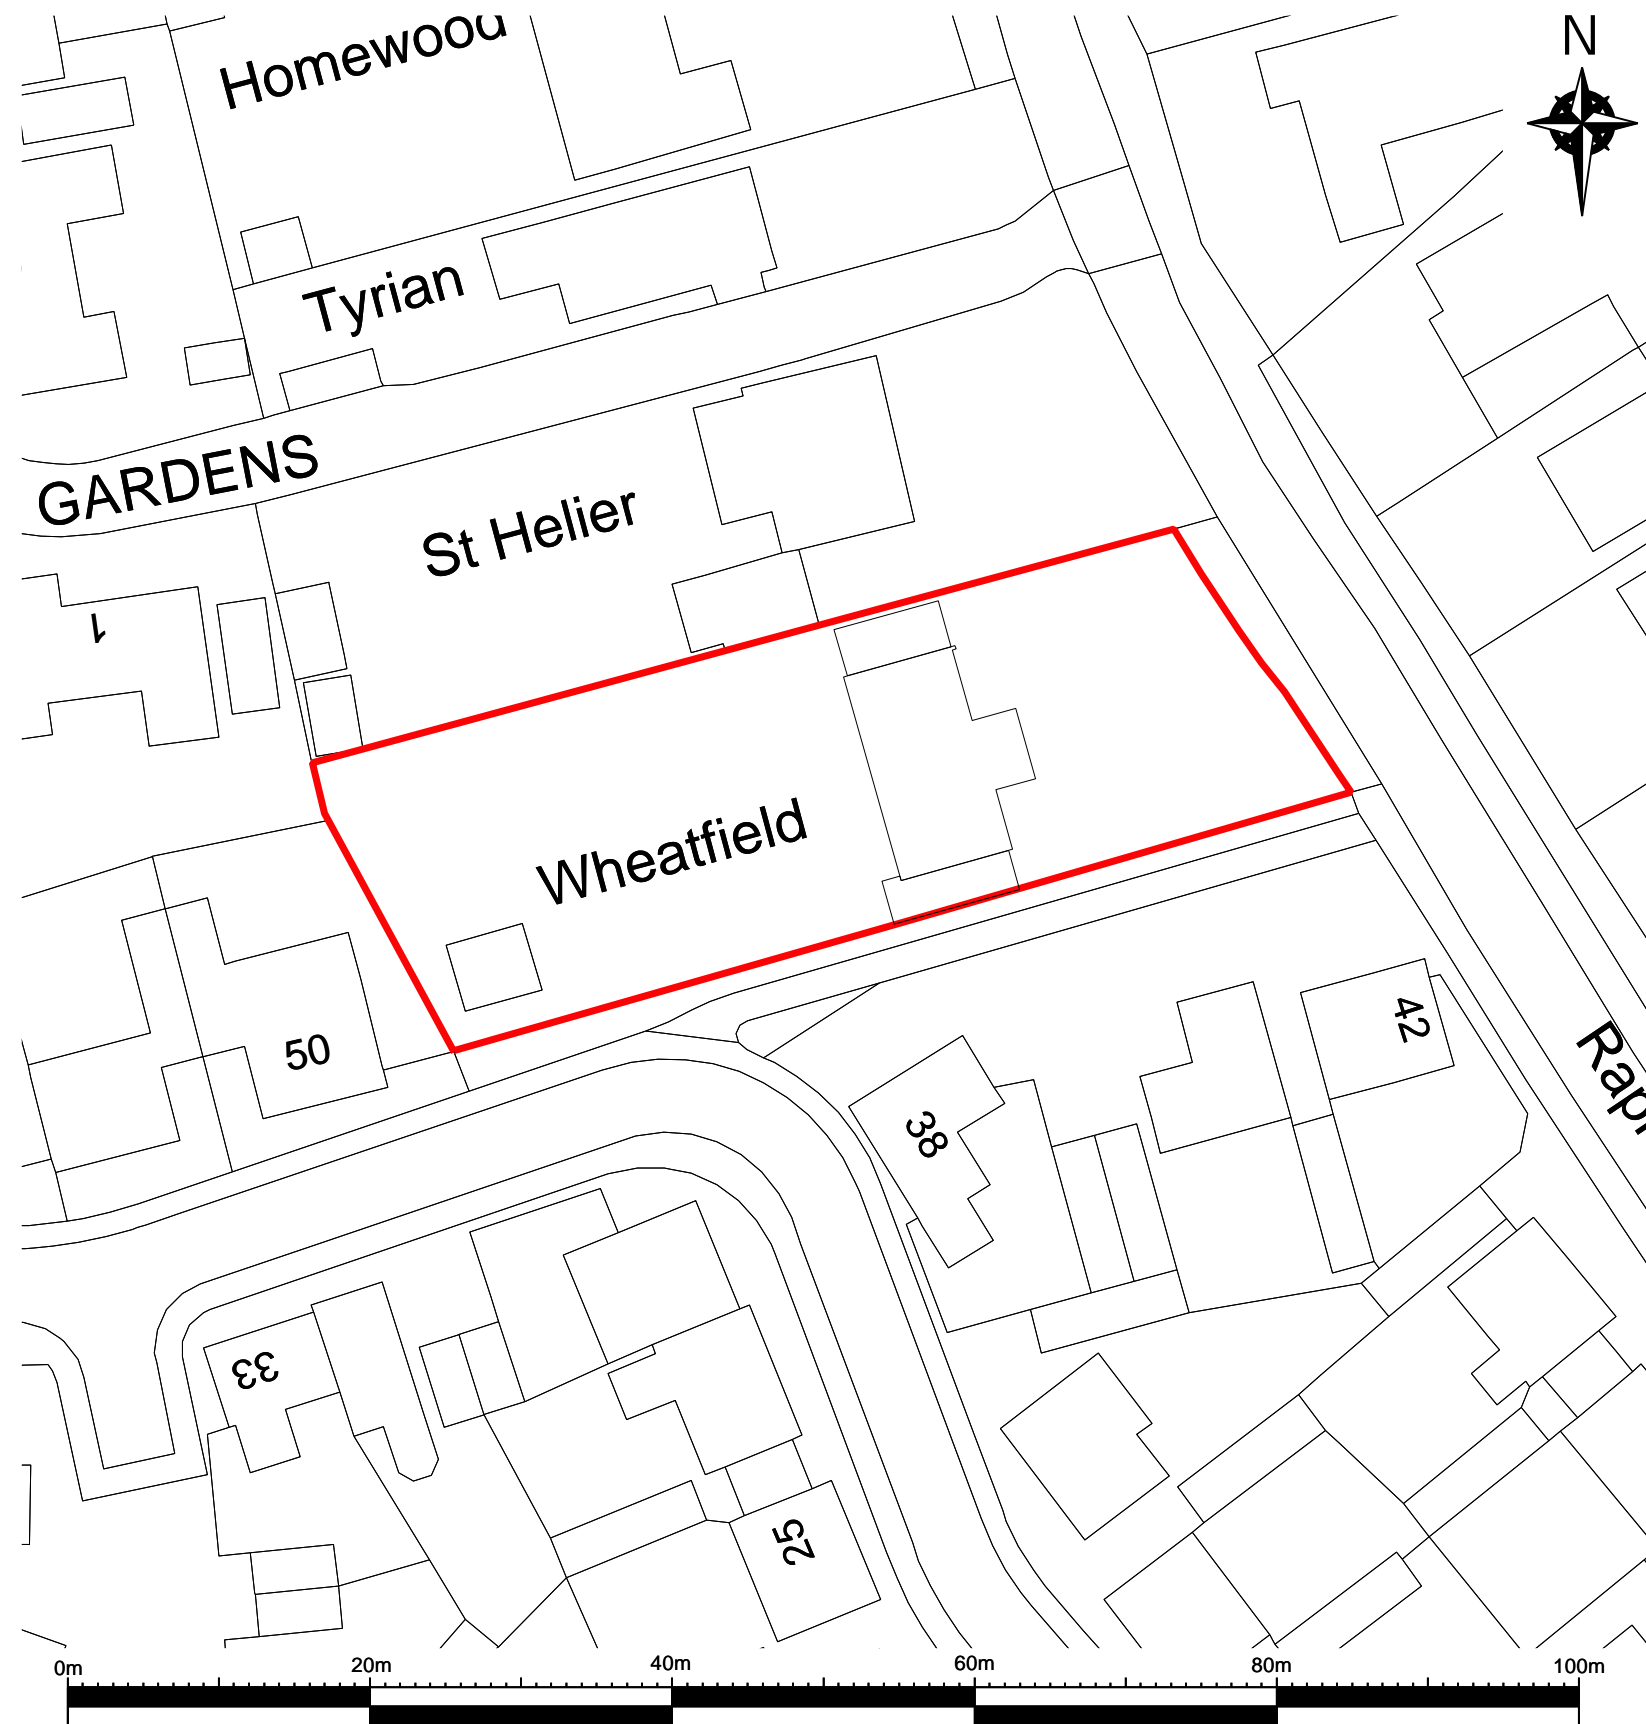

WHEATFIELD, CHURCH ROAD: BLOCK PLAN  
SCALE: 1:500@A3

REV:	DATE:	DESCRIPTION:
00	05.11.2023	LOCATION AND BLOCK PLAN PRODUCED
PROJECT NAME: EXTENSION AND ALTERATION		
PROJECT NUMBER: 9000_0134_2		
ADDRESS: WHEATFIELD, CHURCH ROAD THORRINGTON ESSEX CO7 8HS		
DRAWING NAME: LOCATION & BLOCK PLAN		
PURPOSE: PLANNING APPLICATION		
DRAWING NUMBER: 0134-A-001		REVISION STATUS: 00
SCALE: AS SHOWN		STATUS: FOR SUBMISSION
DATE: 05.11.2023	DRAWN: B.ANN	ISSUED: B.ANN
<p>BEVERLEY ANN DESIGN LTD PLANNING &amp; ARCHITECTURAL DESIGN 20-22 WENLOCK ROAD, LONDON, N1 7GU EMAIL: info@beverleyanndesign.com PHONE: [REDACTED]</p>		