


97 FRINTON ROAD: LOCATION PLAN  
SCALE: 1:1250@A3

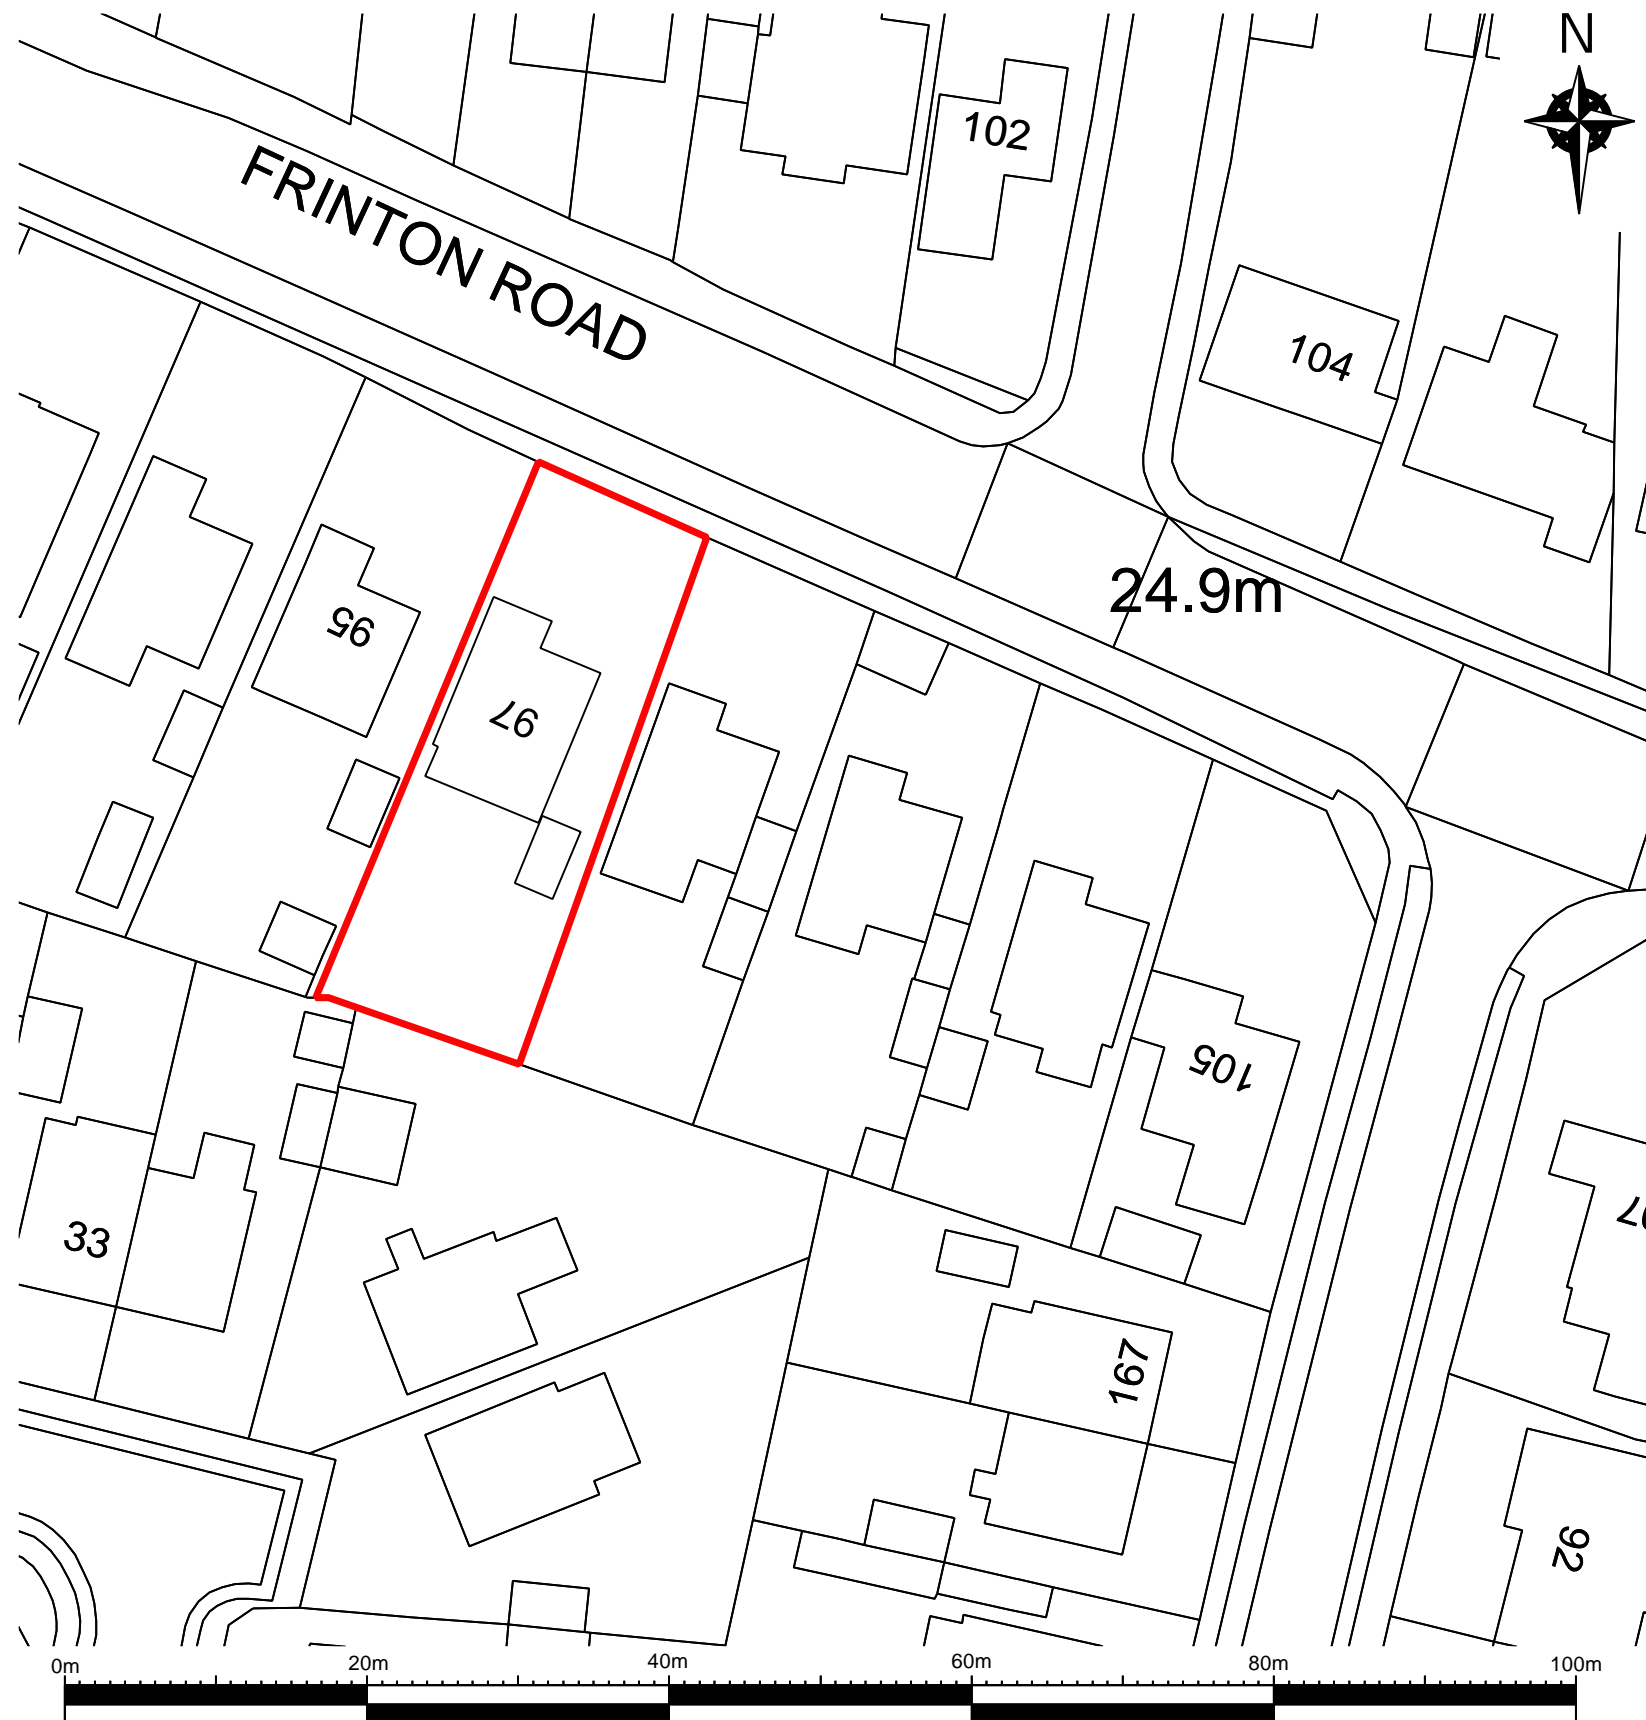

Meters  
97 FRINTON ROAD: BLOCK PLAN  
SCALE: 1:500@A3

REV:	DATE:	DESCRIPTION:
00	21.10.2023	LOCATION AND BLOCK PLAN PRODUCED
PROJECT NAME: HOUSE EXTENSION		
PROJECT NUMBER: 9000_0138		
ADDRESS: 97 FRINTON ROAD KIRBY CROSS ESSEX CO13 0HJ		
DRAWING NAME: LOCATION & BLOCK PLAN		
PURPOSE: PLANNING APPLICATION		
DRAWING NUMBER: 0138-A-001	REVISION STATUS: 00	
SCALE: AS SHOWN	STATUS: FOR SUBMISSION	
DATE: 21.10.2023	DRAWN: B.ANN	ISSUED: B.ANN

