




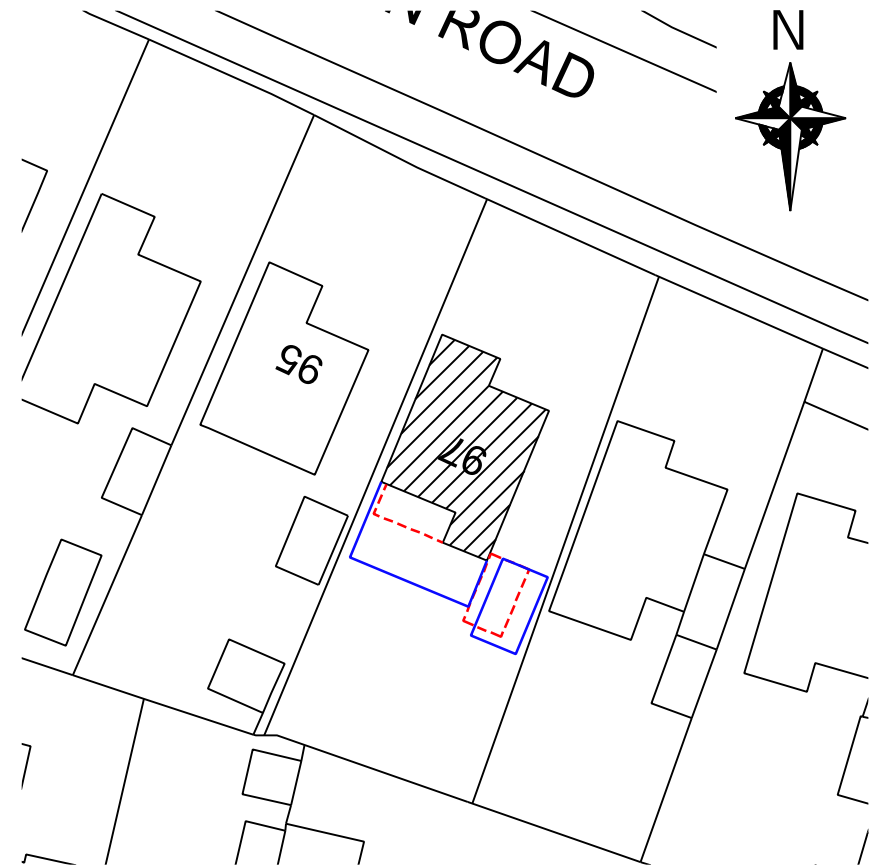


97 FRINTON ROAD: PROPOSED OUTLINE PLAN
SCALE: 1:200@A3

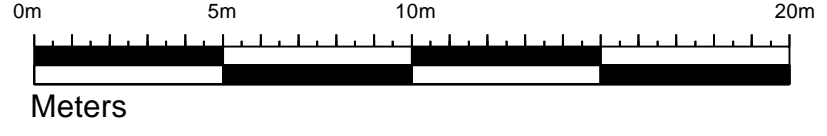

97 FRINTON ROAD: PROPOSED BLOCK PLAN
SCALE: 1:500@A3

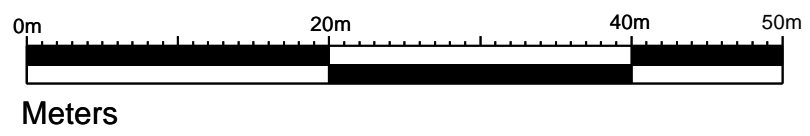

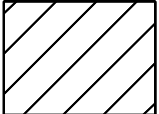LEGEND

-  EXISTING PROPERTY TO BE RETAINED
-  PROPOSED BUILDING WORKS OUTLINE
-  EXISTING STRUCTURE TO BE DEMOLISHED

REV:	DATE:	DESCRIPTION:
00	21.10.2023	PROPOSED OUTLINE PLAN PRODUCED

PROJECT NAME:
HOUSE EXTENSION

PROJECT NUMBER:
9000_0138

ADDRESS:
**97 FRINTON ROAD
KIRBY CROSS
ESSEX
CO13 0HJ**

DRAWING NAME:
PROPOSED OUTLINE PLAN

PURPOSE:
PLANNING APPLICATION

DRAWING NUMBER: 0138-A-002	REVISION STATUS: 00
--------------------------------------	-------------------------------

SCALE: AS SHOWN	STATUS: FOR SUBMISSION
---------------------------	----------------------------------

DATE: 21.10.2023	DRAWN: B.ANN	ISSUED: B.ANN
----------------------------	------------------------	-------------------------

BEVERLEY ANN DESIGN LTD
PLANNING & ARCHITECTURAL DESIGN
RESIDENTIAL COMMERCIAL RURAL INDUSTRIAL
BEVERLEY ANN DESIGN LTD
20-22 WENLOCK ROAD, LONDON, N1 7GU
EMAIL: info@beverleyann.co.uk
PHONE: [REDACTED]