


Location Plan

Site Address: Easting: 617051 Northing: 214958

Date Produced: 13-Nov-2023

Scale: 1:1250 @A4

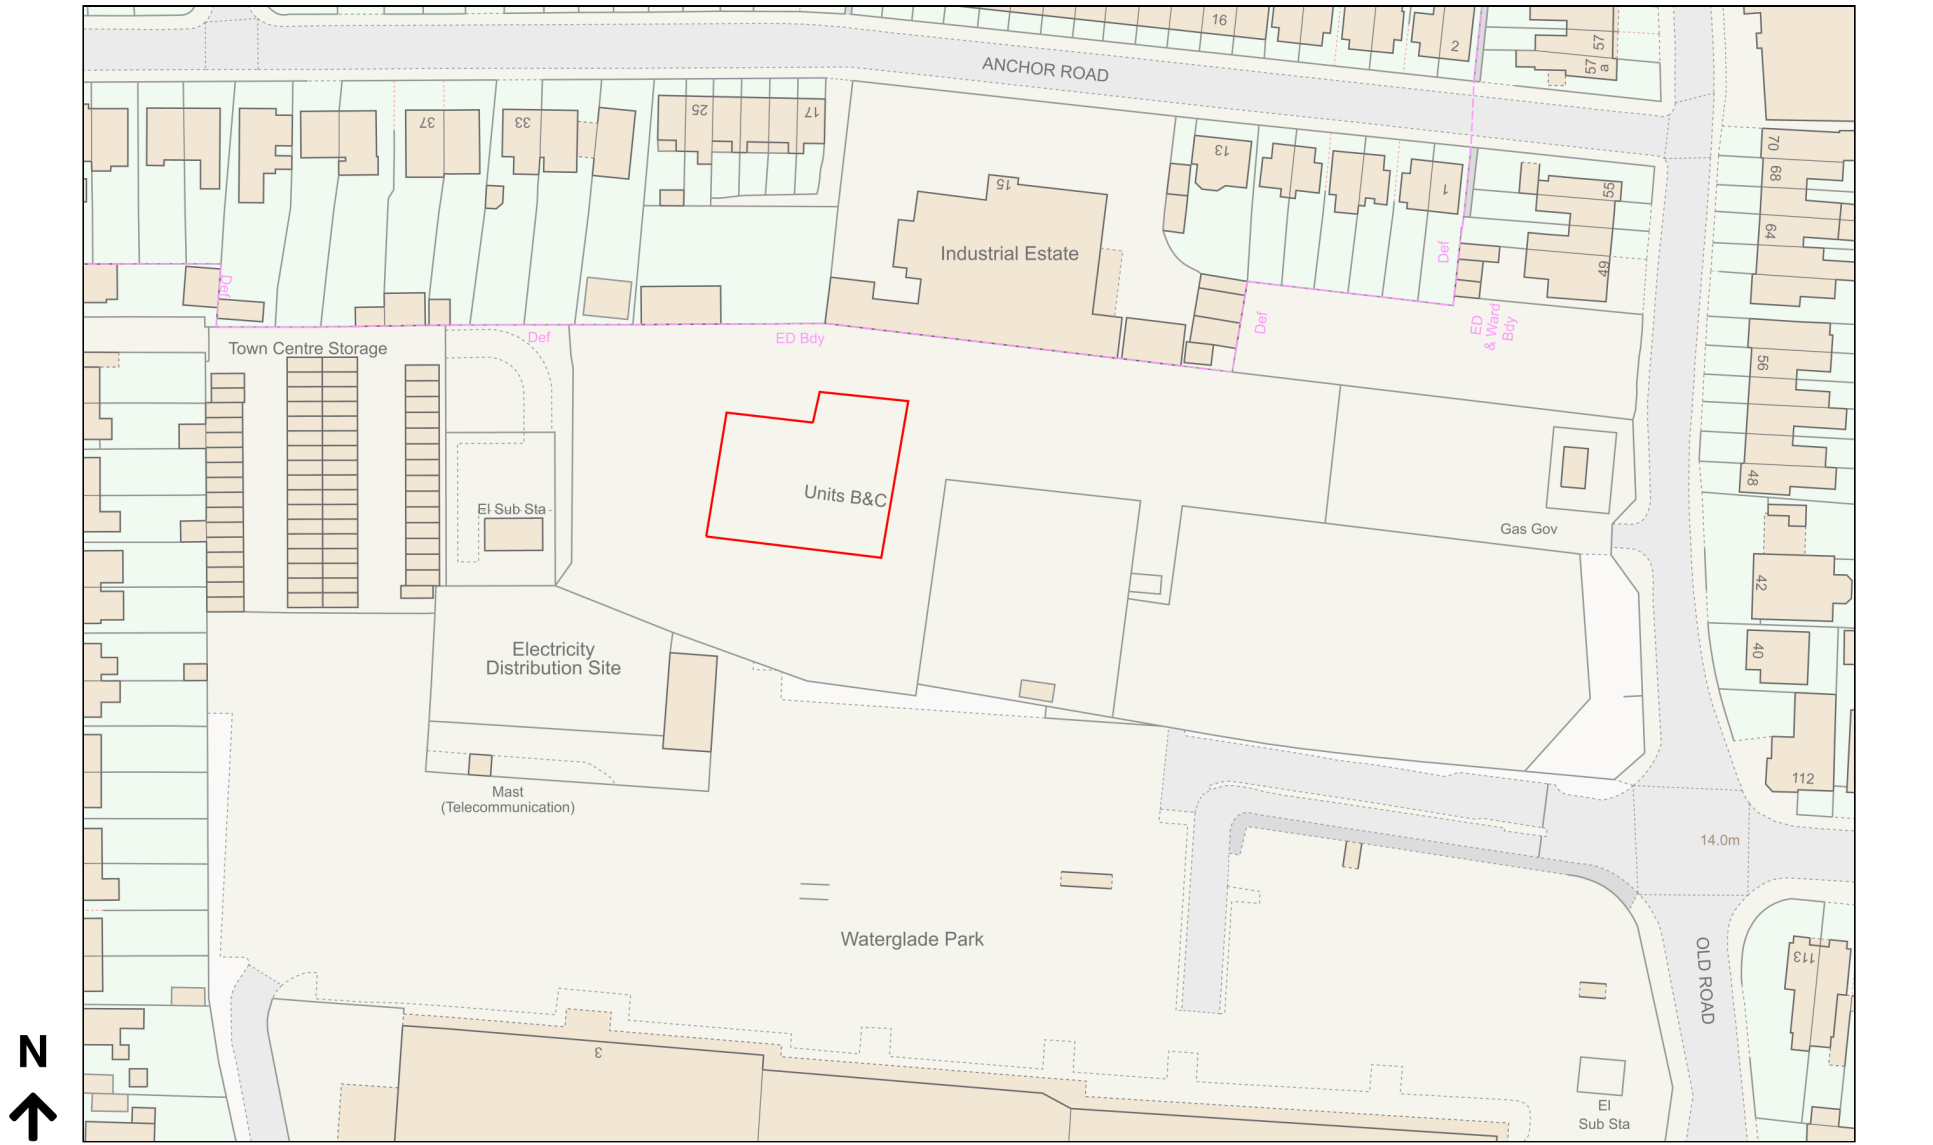

Planning Portal Reference: PP-12600014v1

