




This document and its design content is copyright ©. It shall be read in conjunction with all other associated project information including models, specifications, schedules and related consultants documents. Do not scale from documents. All dimensions to be checked on site. Immediately report any discrepancies, errors or omissions on this document to the Originator. If in doubt ASK.
 It is assumed that all works on this drawing will be carried out by a competent contractor working, where appropriate, to an appropriate method statement.

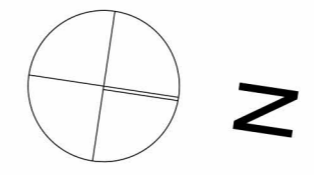

LOCATION PLAN - 1:1250

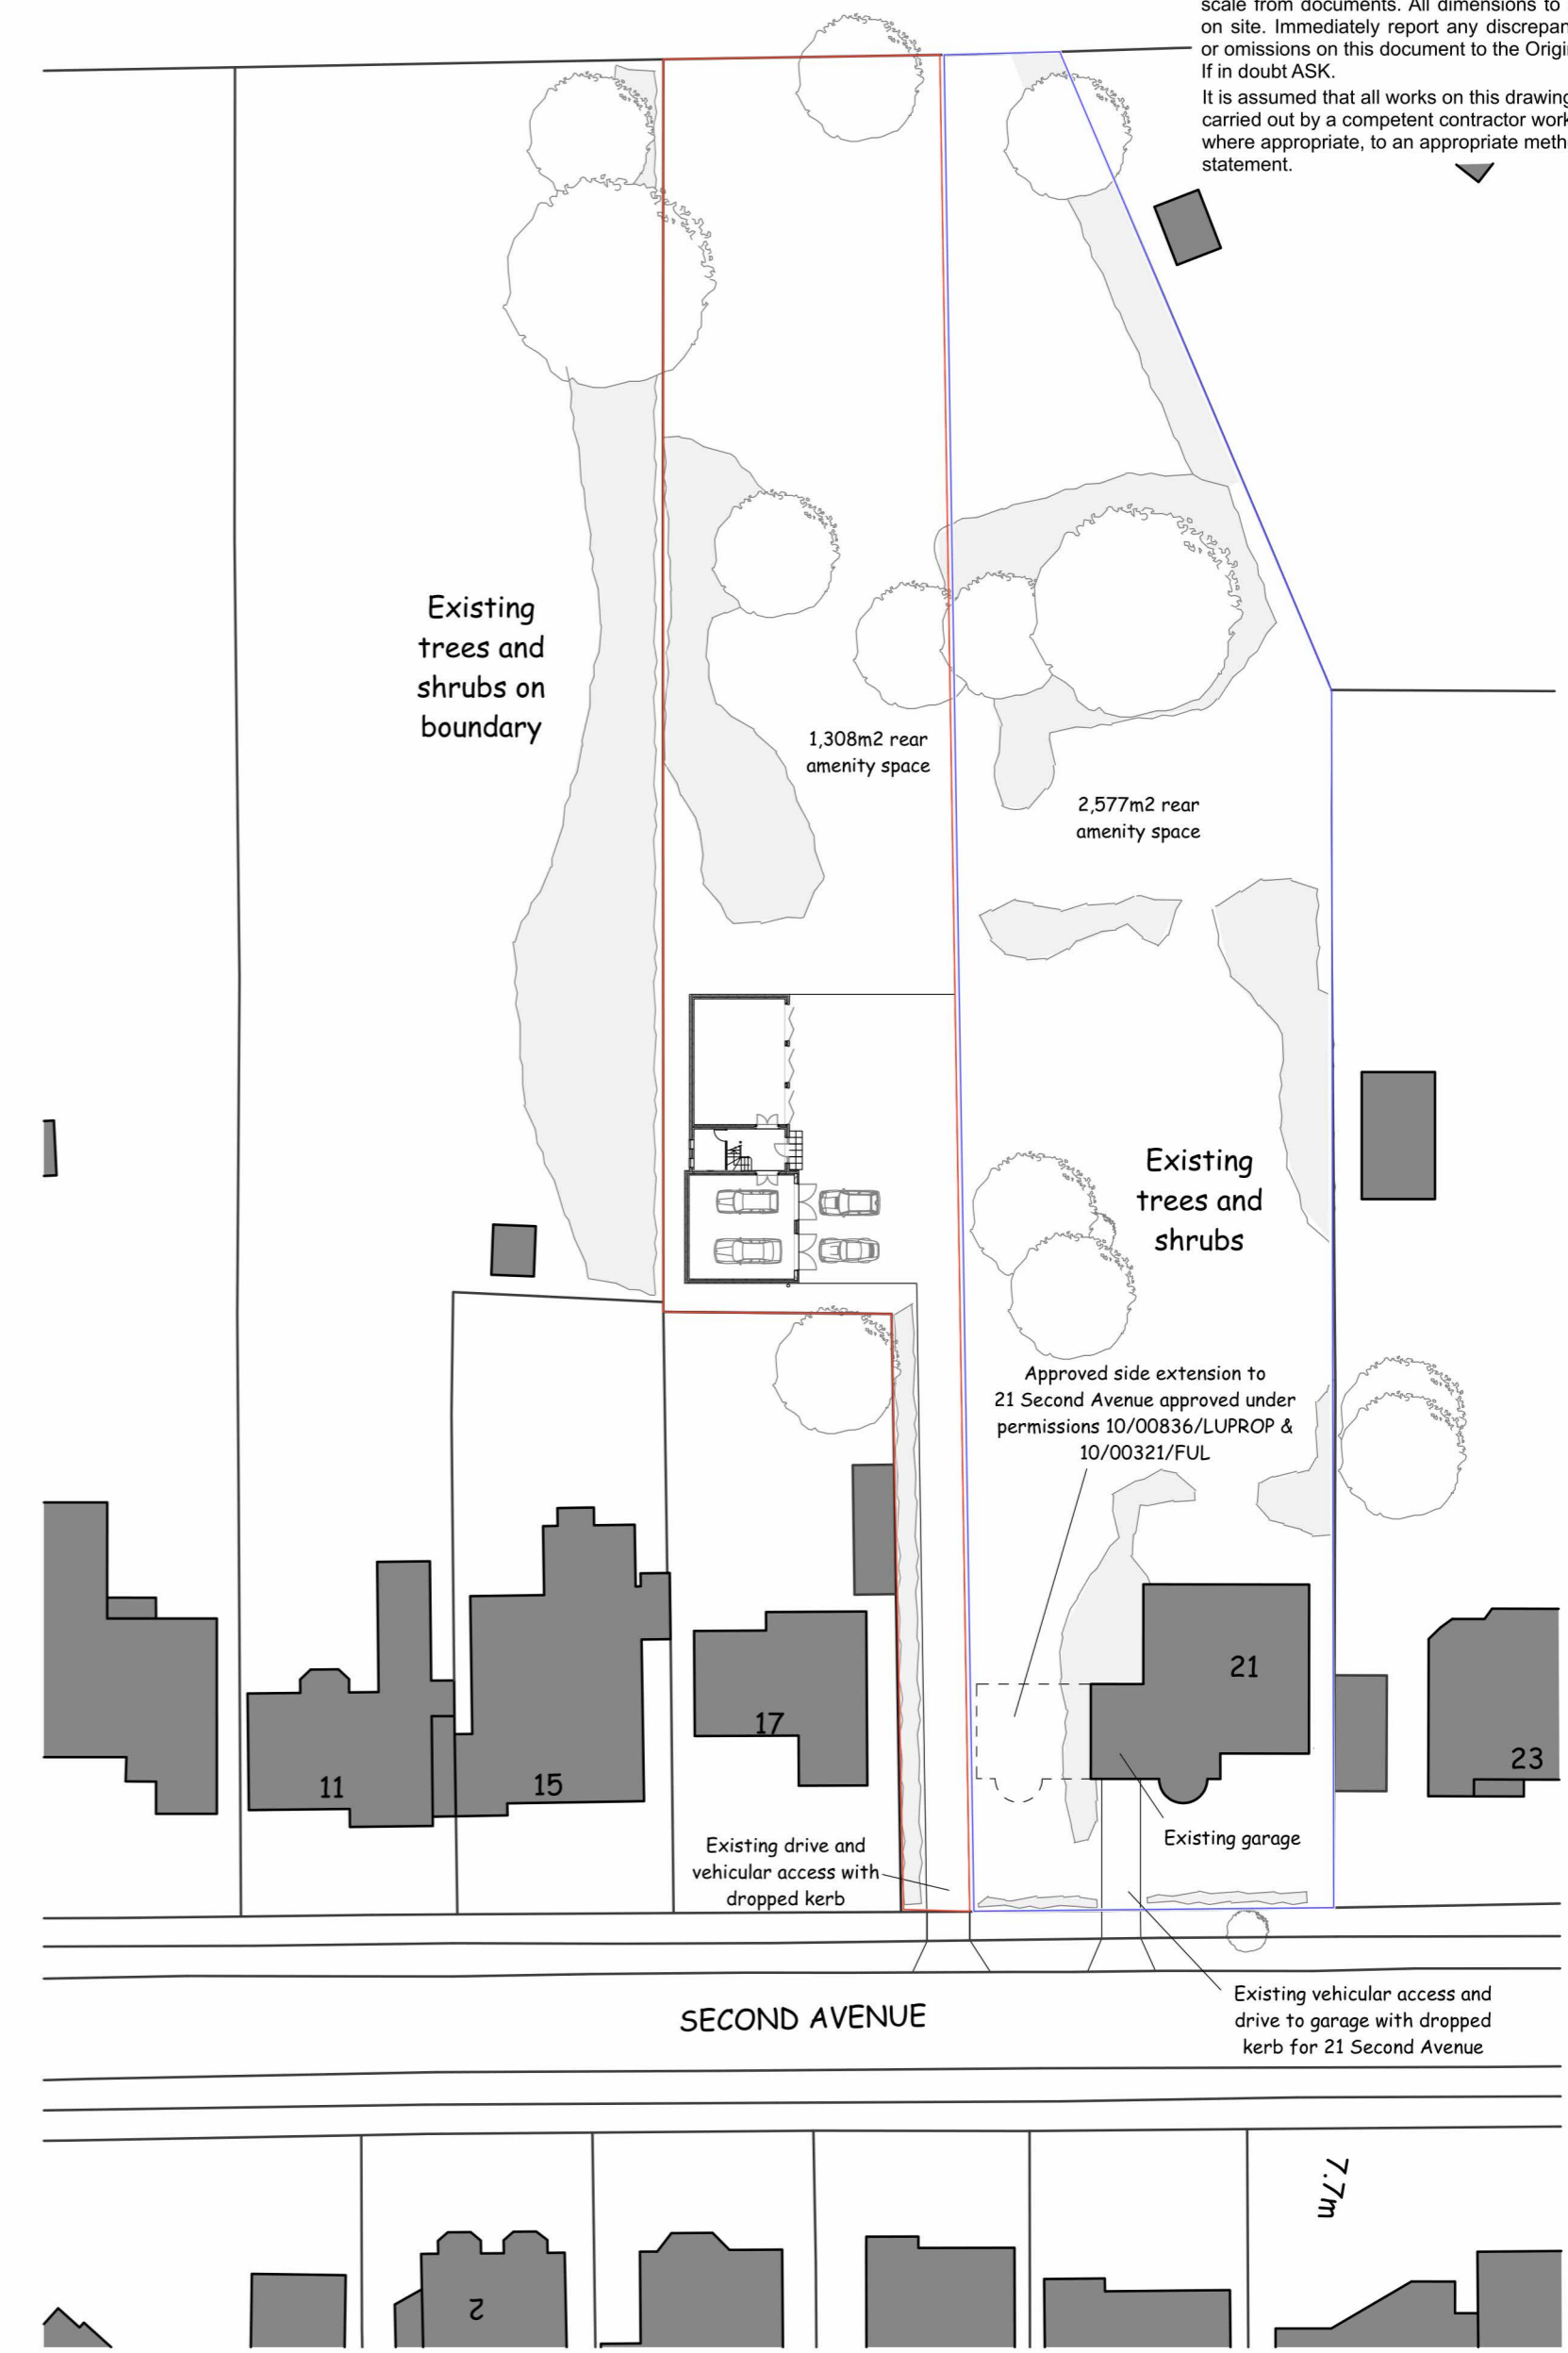

BLOCK PLAN - 1:500

job PROPOSED ALTERATIONS TO 21 SECOND AVENUE, FRINTON ON SEA, ESSEX FOR MR & MRS W ROBINSON	A 23/08/2023 Existing trees and shrubs added.		title PLANNING STAGE BLOCK AND LOCATION PLANS	scales @ A2 1:1250, 1:500	job no. 2565	drawing no. A-1-004	 design & development consultancy Herringbone, Harold Way, Frinton on Sea, Essex, CO13 9BA Telephone [REDACTED] Website www.design-development.co.uk Copyright © Design and Development Consultancy
	RevID	Date		Comment	date AUGUST 2023	drawn IDS	
			Approved by				