



the sign of excellence



EXTERNAL SIGNAGE SCHEME CLACTON


Unit 2, Central Parade, Rosemary Road, Clackton on Sea, Essex CO15 1NU

date	issue	amendments
.....

This scheme is a visual representation of our signage proposal. Sizes, colours and physical attributes of the actual signage may vary due to the limitations of the manufacturing process.
This document is the property of Omega Signs Ltd. and must not be passed on to third parties without prior consent. Any unauthorised use of this document will result in a design fee being charged.
Copyright © Omega Signs 2022.



Omega Signs Limited
Newmarket Approach, Leeds, LS9 0RJ



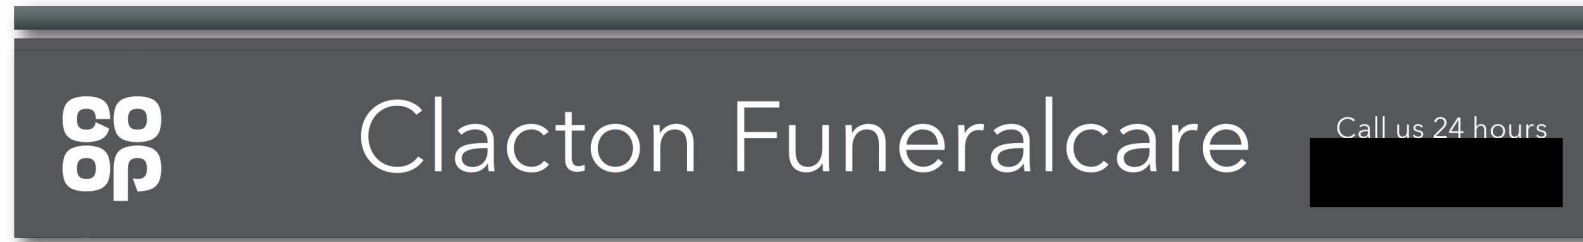



Item 1

1No. Fascia with push through acrylic lettering and Co-op logo, illuminated via LED trough light.
 Fascia to be powder coated Grey RAL 7010, lettering to be white.
Size: 4180mm x 525mm (including 30mm upstand) x 80mm
Scale: 1:20

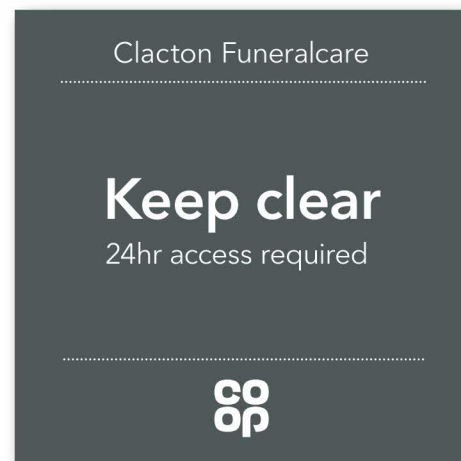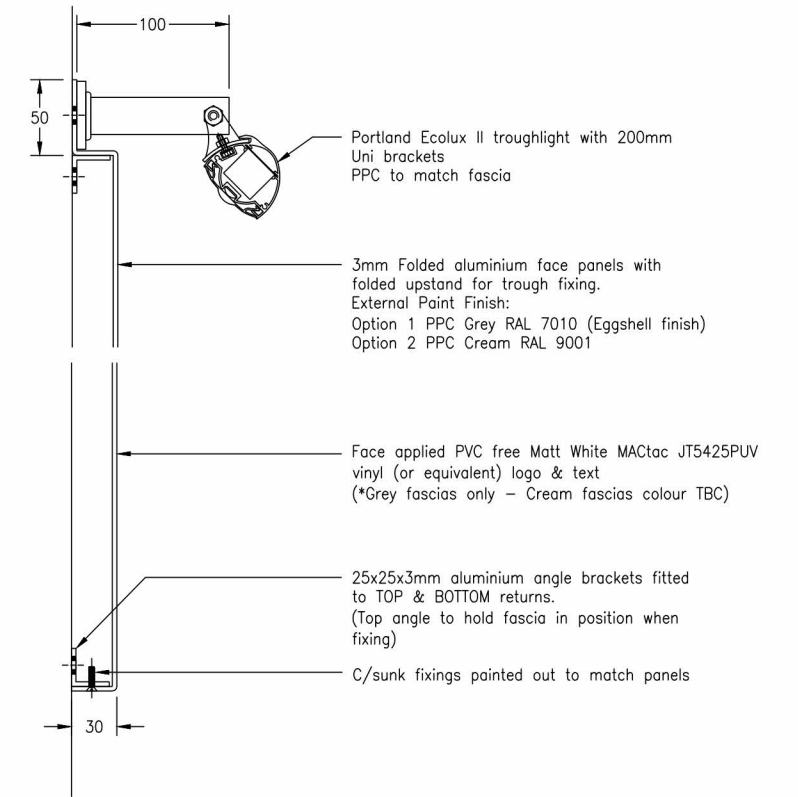

Item 2

1No. 24hr Access Sign.
 3mm aluminium folded panel.
 Panel to be powder coated RAL 7010
 and fixed with 25x25x3mm angle.
 Vinyl text.
Size: 600mm x 600mm
Scale: 1:10

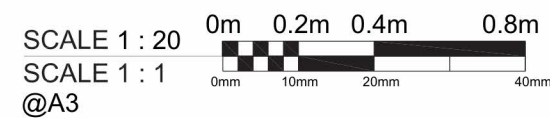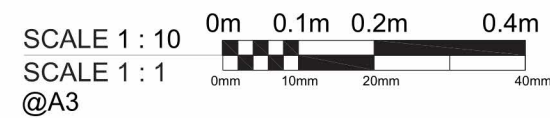





N

