



PROPOSED SIGNAGE

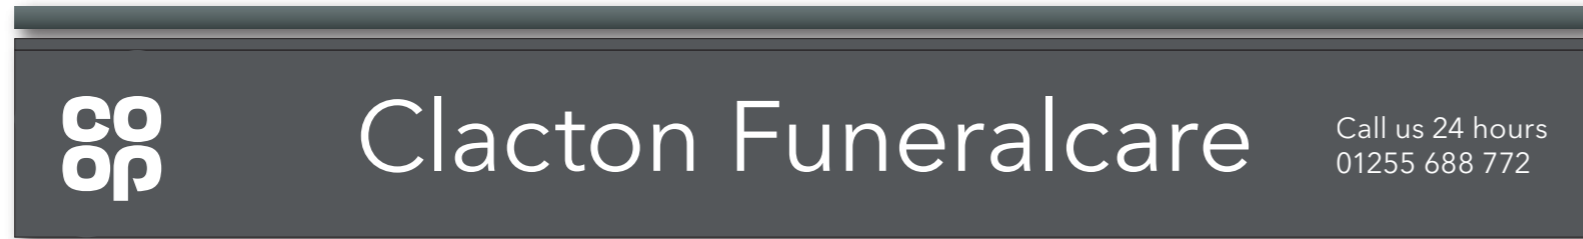

Item 1

1No. Fascia with push through acrylic lettering and Co-op logo, illuminated via LED trough light.
 Fascia to be powder coated Grey RAL 7010, lettering to be white.
Size: 4180mm x 525mm (including 30mm upstand) x 80mm
Scale: 1:20

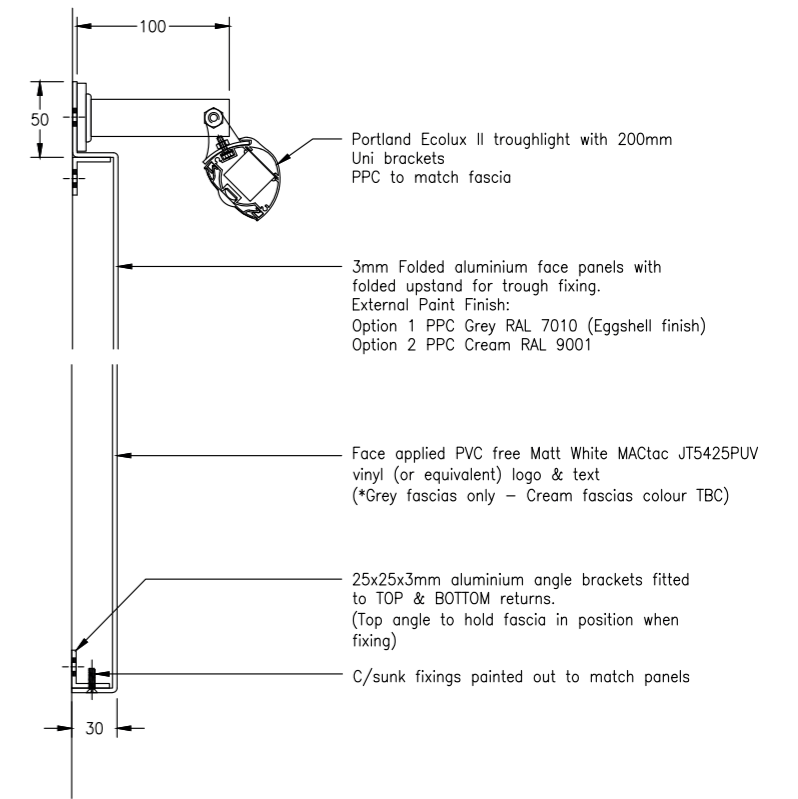

Item 2

1No. 24hr Access Sign.
 3mm aluminium folded panel.
 Panel to be powder coated RAL 7010 and fixed with 25x25x3mm angle.
 Vinyl text.
Size: 600mm x 600mm
Scale: 1:10

