




photographs of elevation as existing
nts.

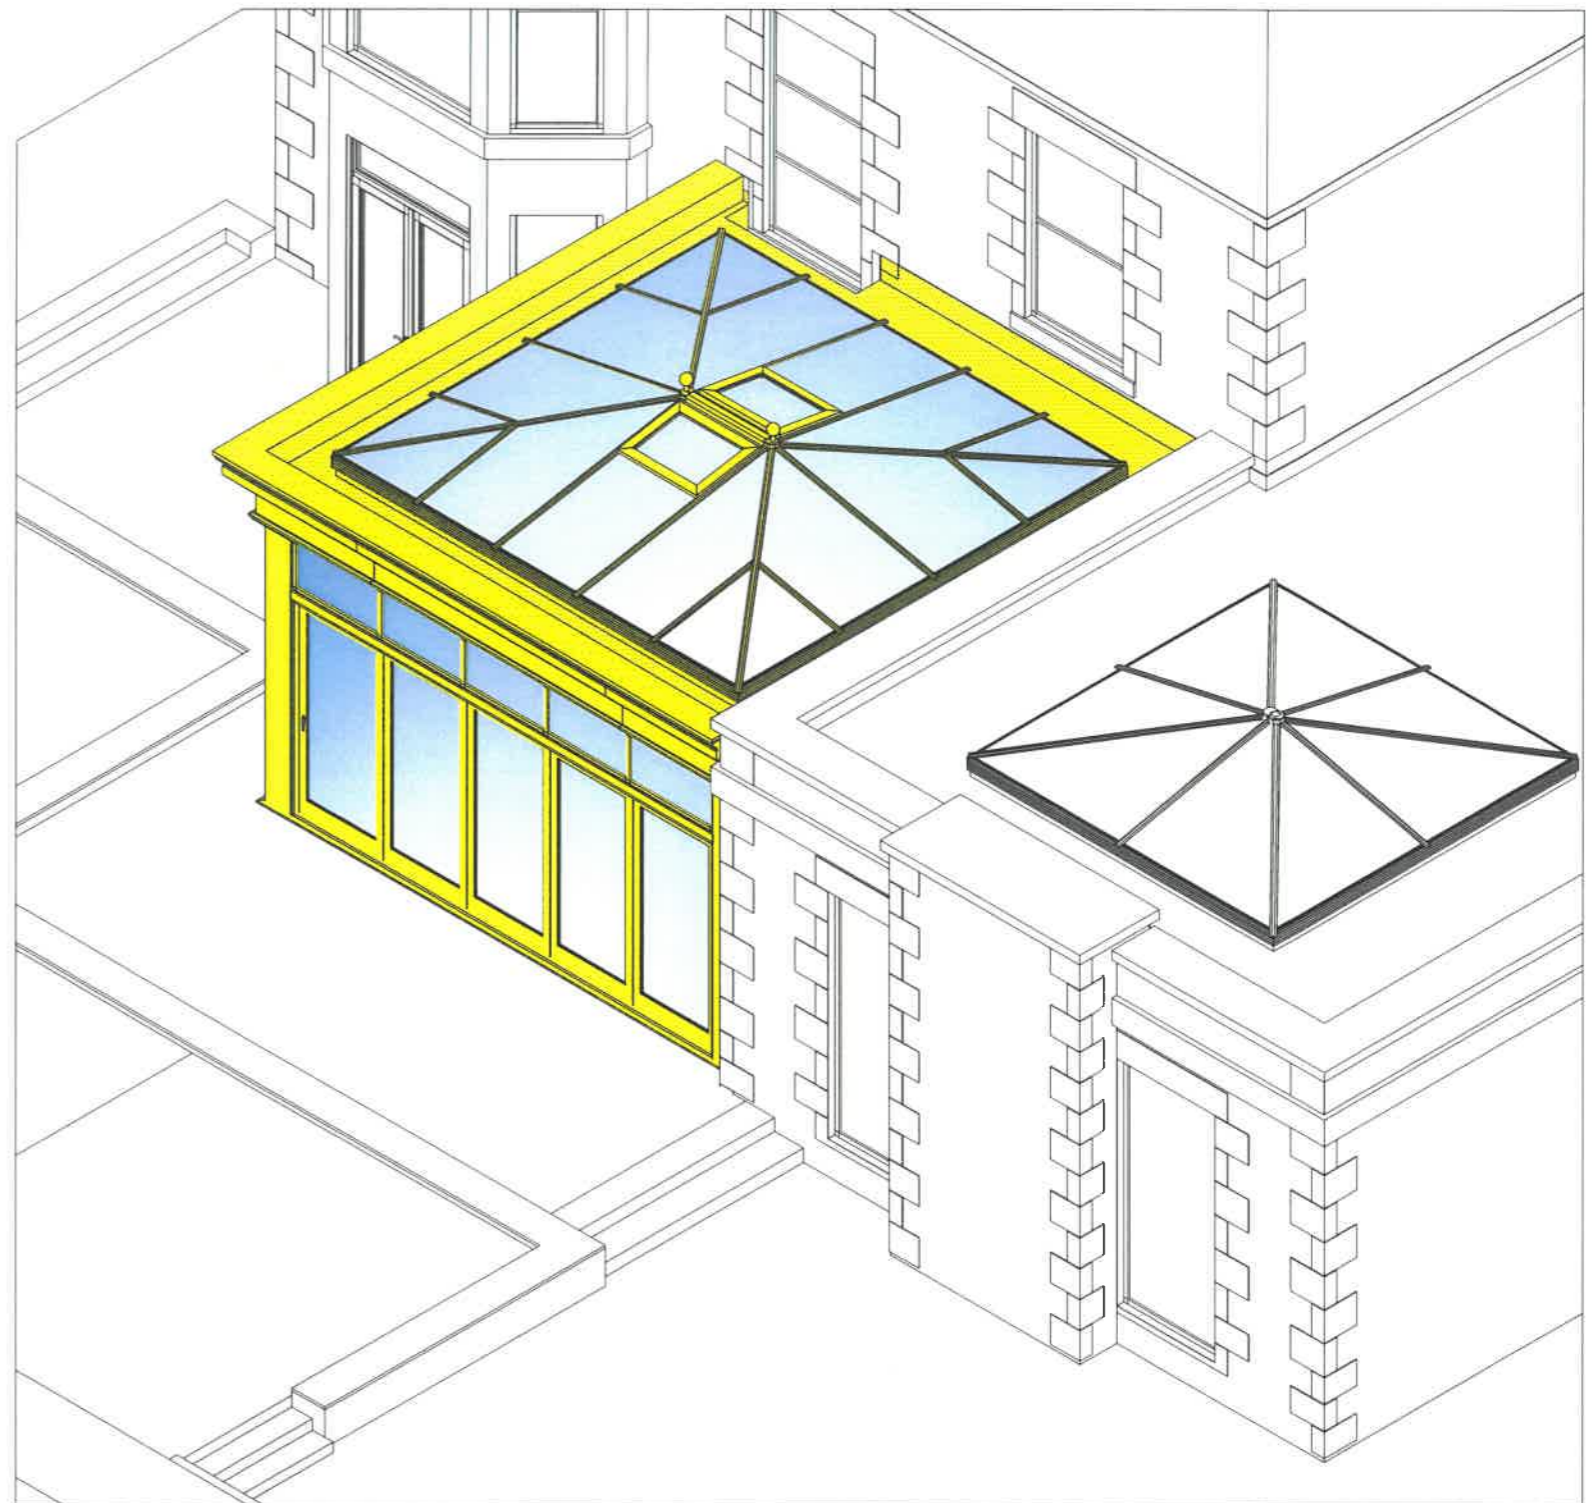

Proposed Isometric View
nts.

Mozolowski & Murray
Conservatories | Orangeries | Sun Lounges | Garden Rooms
 2-8 Clashburn Way
 Bridgend Industrial Estate
 Kinross
 KY13 8GA
 Telephone (01577) 864706
 www.mozmurray.co.uk

**Proposed Orangery Extension
 At
 46 Grange Road
 EDINBURGH
 EH9 1UN
 for
 Mr W and Mrs D Ling**

Drawn: s.batrack	Date: 06.11.23	Drawing No.: 12005 - 07	Scale: as noted	Revision
---------------------	-------------------	----------------------------	--------------------	----------