




Promap

Ordnance Survey © Crown Copyright 2023. All Rights Reserved. Licence number 100023432. MapID: 100023432. Photo: 100023432.



Site Location Plan

scale : 1:1250

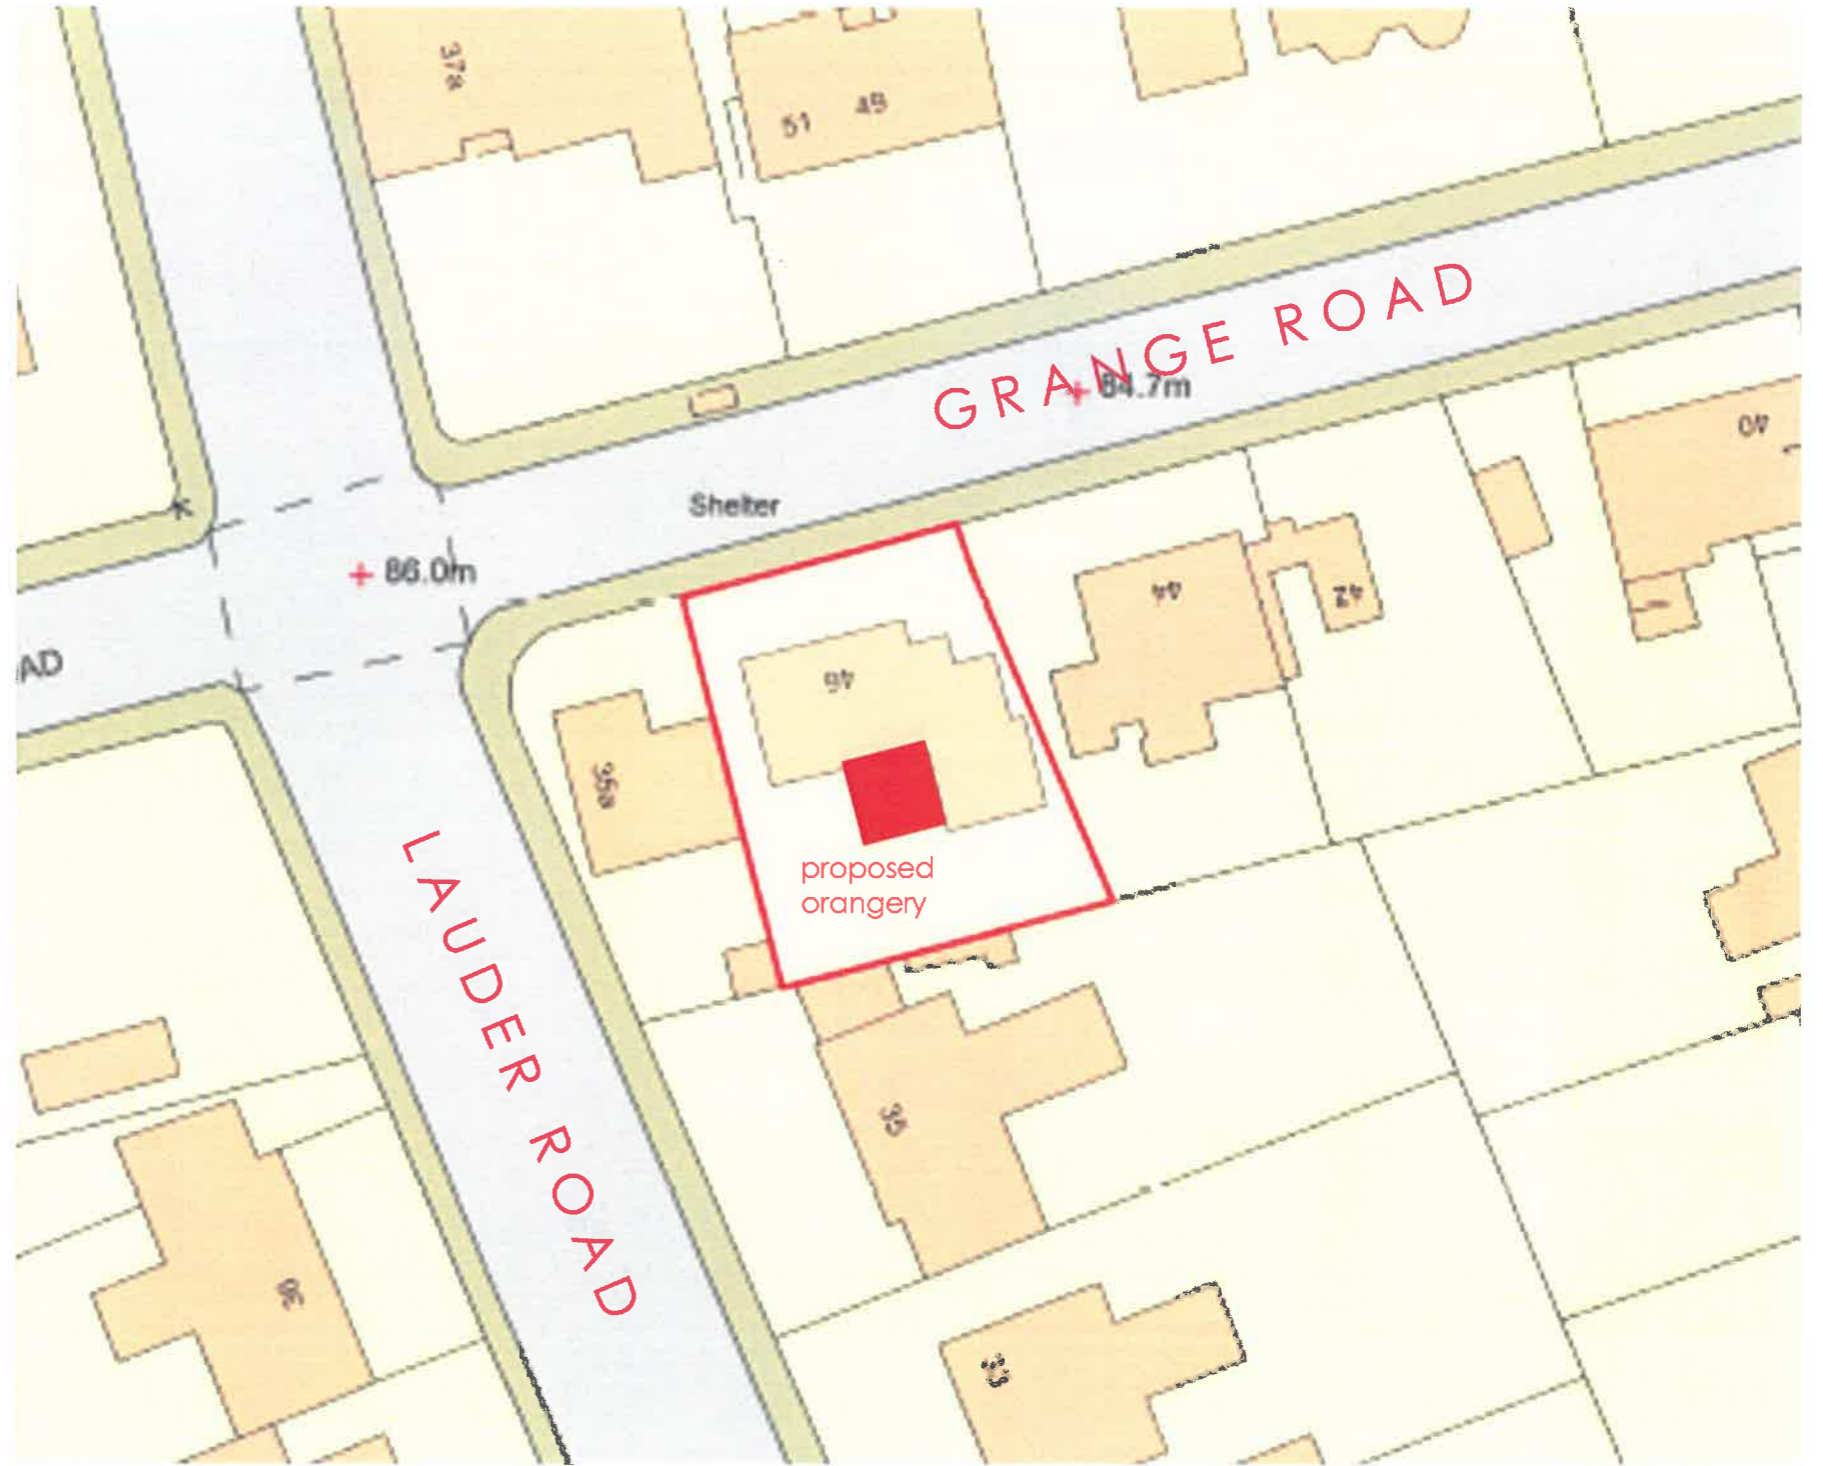

Site Layout Plan

scale : 1:500

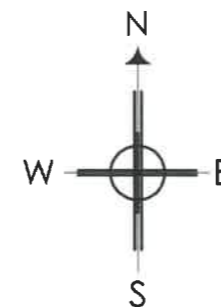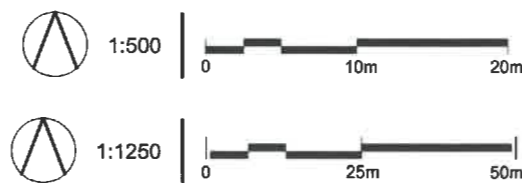

Mozolowski & Murray <small>Conservatories Orangeries Sun Lounges Garden Rooms</small> 2-8 Clashburn Way Bridgend Industrial Estate Kinross KY13 8GA Telephone (01577) 864706 www.mozmurray.co.uk		Proposed Orangery Extension At 46 Grange Road EDINBURGH EH9 1UN for Mr W and Mrs D Ling		
Drawn: s.batfrick	Date: 06.11.23	Drawing No.: 12005 - site	Scale: as noted	Revision