




SITE LOCATION PLAN

1:1250

1:1250

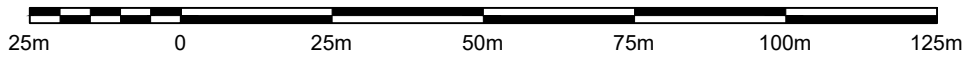

DRAWING TITLE: LOCATION PLAN	PROJECT: MR & MRS GALLOWAY 3 ALLAN PARK DRIVE EDINBURGH EH14 1LW	Niall Young ARCHITECTURE LTD. 1 Duke Street, Dalkeith, EH22 1BG T. 0131 660 6599 E. info@nyarchitecture.co.uk		Scale 1:1250@A4	DO NOT SCALE
				Drawn CGY	Checked NSY
				2396(00)01	