


NOTES:
 In addition to the hazard/risks normally associated with the types of work detailed on this drawing take note of the above. It is assumed that all works on this drawing will be carried out by a competent contractor working, where appropriate, to an appropriate method statement.
 This document and its design content is copyright ©. It shall be read in conjunction with all other associated project information including models, specifications, schedules and related consultants documents. All dimension to be checked on site. Immediately report any discrepancies, errors or omissions on the documents.



REV: A	31.10.2023
REV: B	
REV: C	
REV: D	
REV: E	
REV: F	

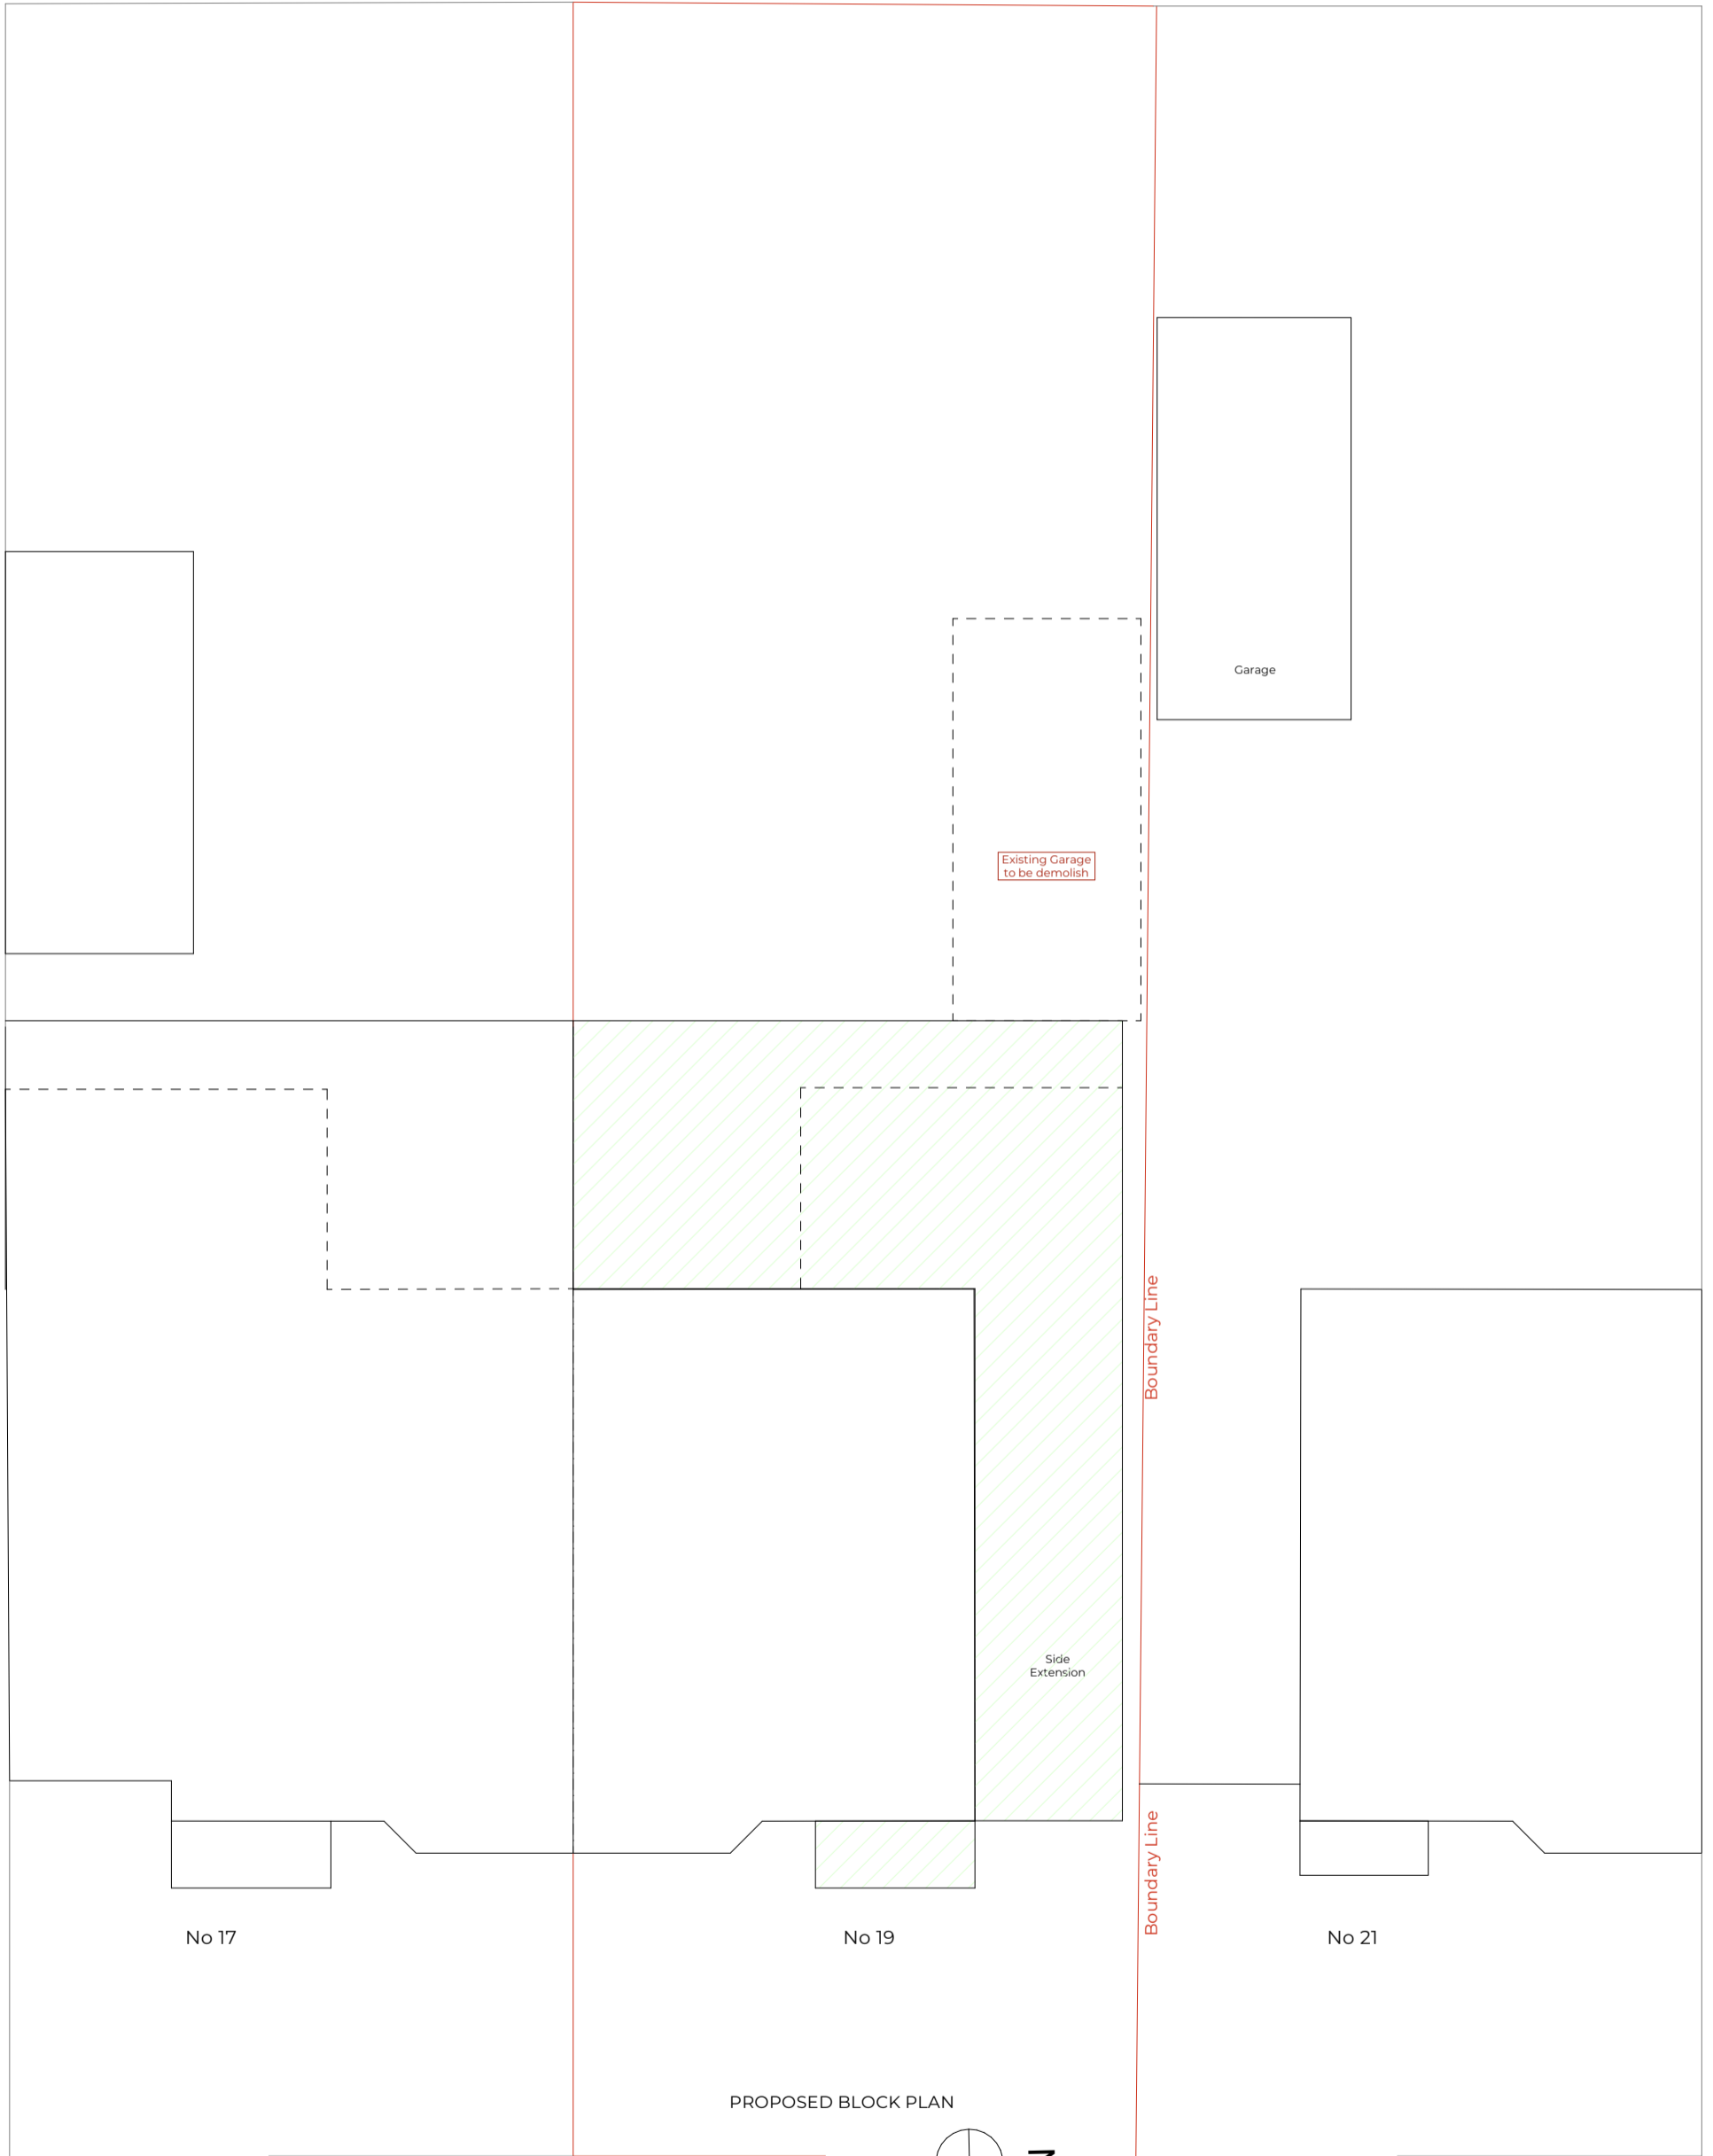

REV:	SCALE @ A1	1:100	Proposed Block Plan rev.A
PROJECT:	19 Aldhous Close, Icknield, LU3 2LZ Luton		CLIENT: Mr Artur Bardhi
STATUS:			DRAWING NO: 2023-19AC03.001
DRAWN: JL	CHECKED: CK	DATE: 31 October 2023 18:30	