


Boundary Line

Boundary Line



Unit 114, Workspace 1 Screenworks, 22 Highbury Grove, London, N5 2EF  
www.brahma.london  
02 03886 2050

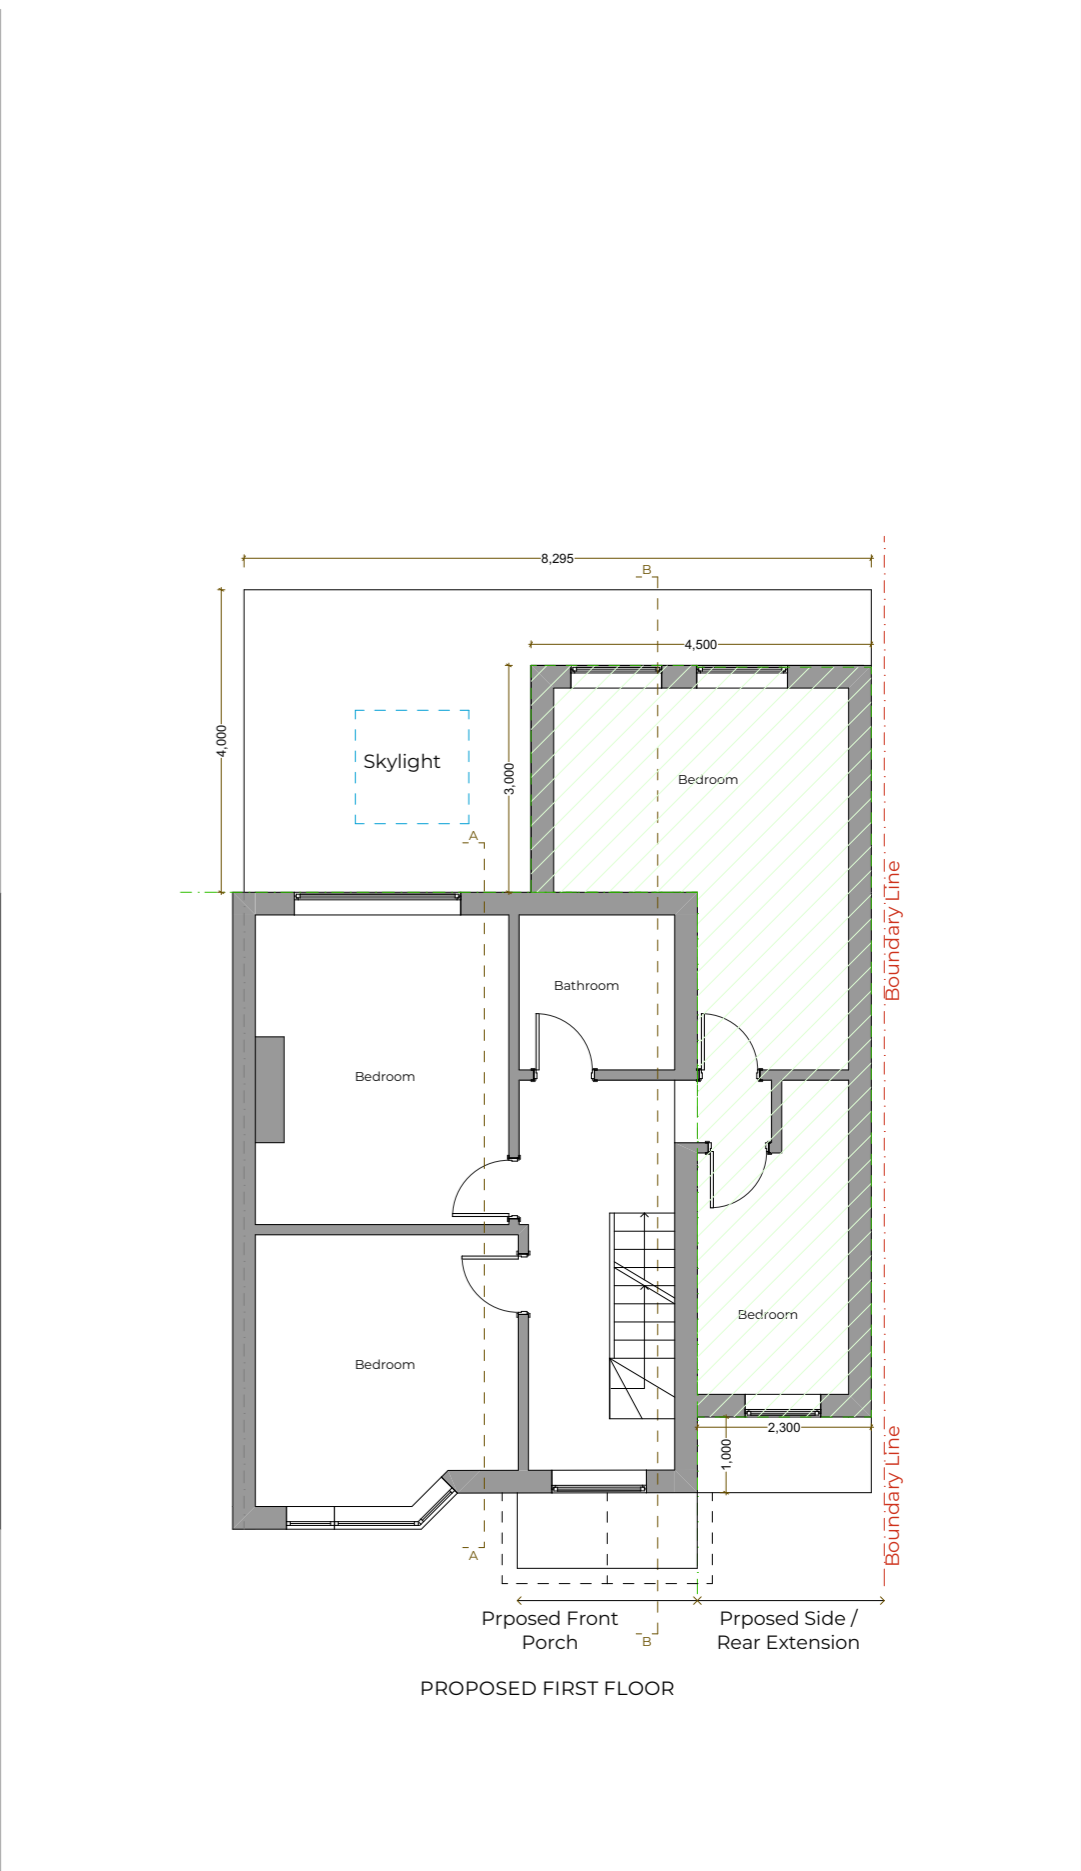

Boundary Line

Boundary Line



REV: A	31.10.2023
REV: B	
REV: C	
REV: D	
REV: E	
REV: F	

REV:	SCALE @ A3	1:100	Proposed Gf and FF Plans rev.A
PROJECT:	19 Aldous Close, Icknield, LU3 2LZ Luton		CLIENT: Mr Artur Bardhi
STATUS:	Planning		DRAWING NO: 2023-19AC03.101
DRAWN: JL	CHECKED: CK	DATE:	31 October 2023 18:29