



NOTES:
 In addition to the hazard/risks normally associated with the types of work detailed on this drawing take note of the above. It is assumed that all works on this drawing will be carried out by a competent contractor working, where appropriate, to an appropriate method statement.
 This document and its design content is copyright ©. It shall be read in conjunction with all other associated project information including models, specifications, schedules and related consultants documents. All dimension to be checked on site. Immediately report any discrepancies, errors or omissions on the documents.

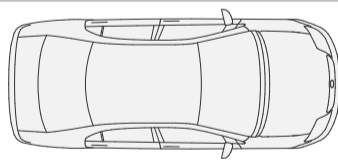

Off Street Parking

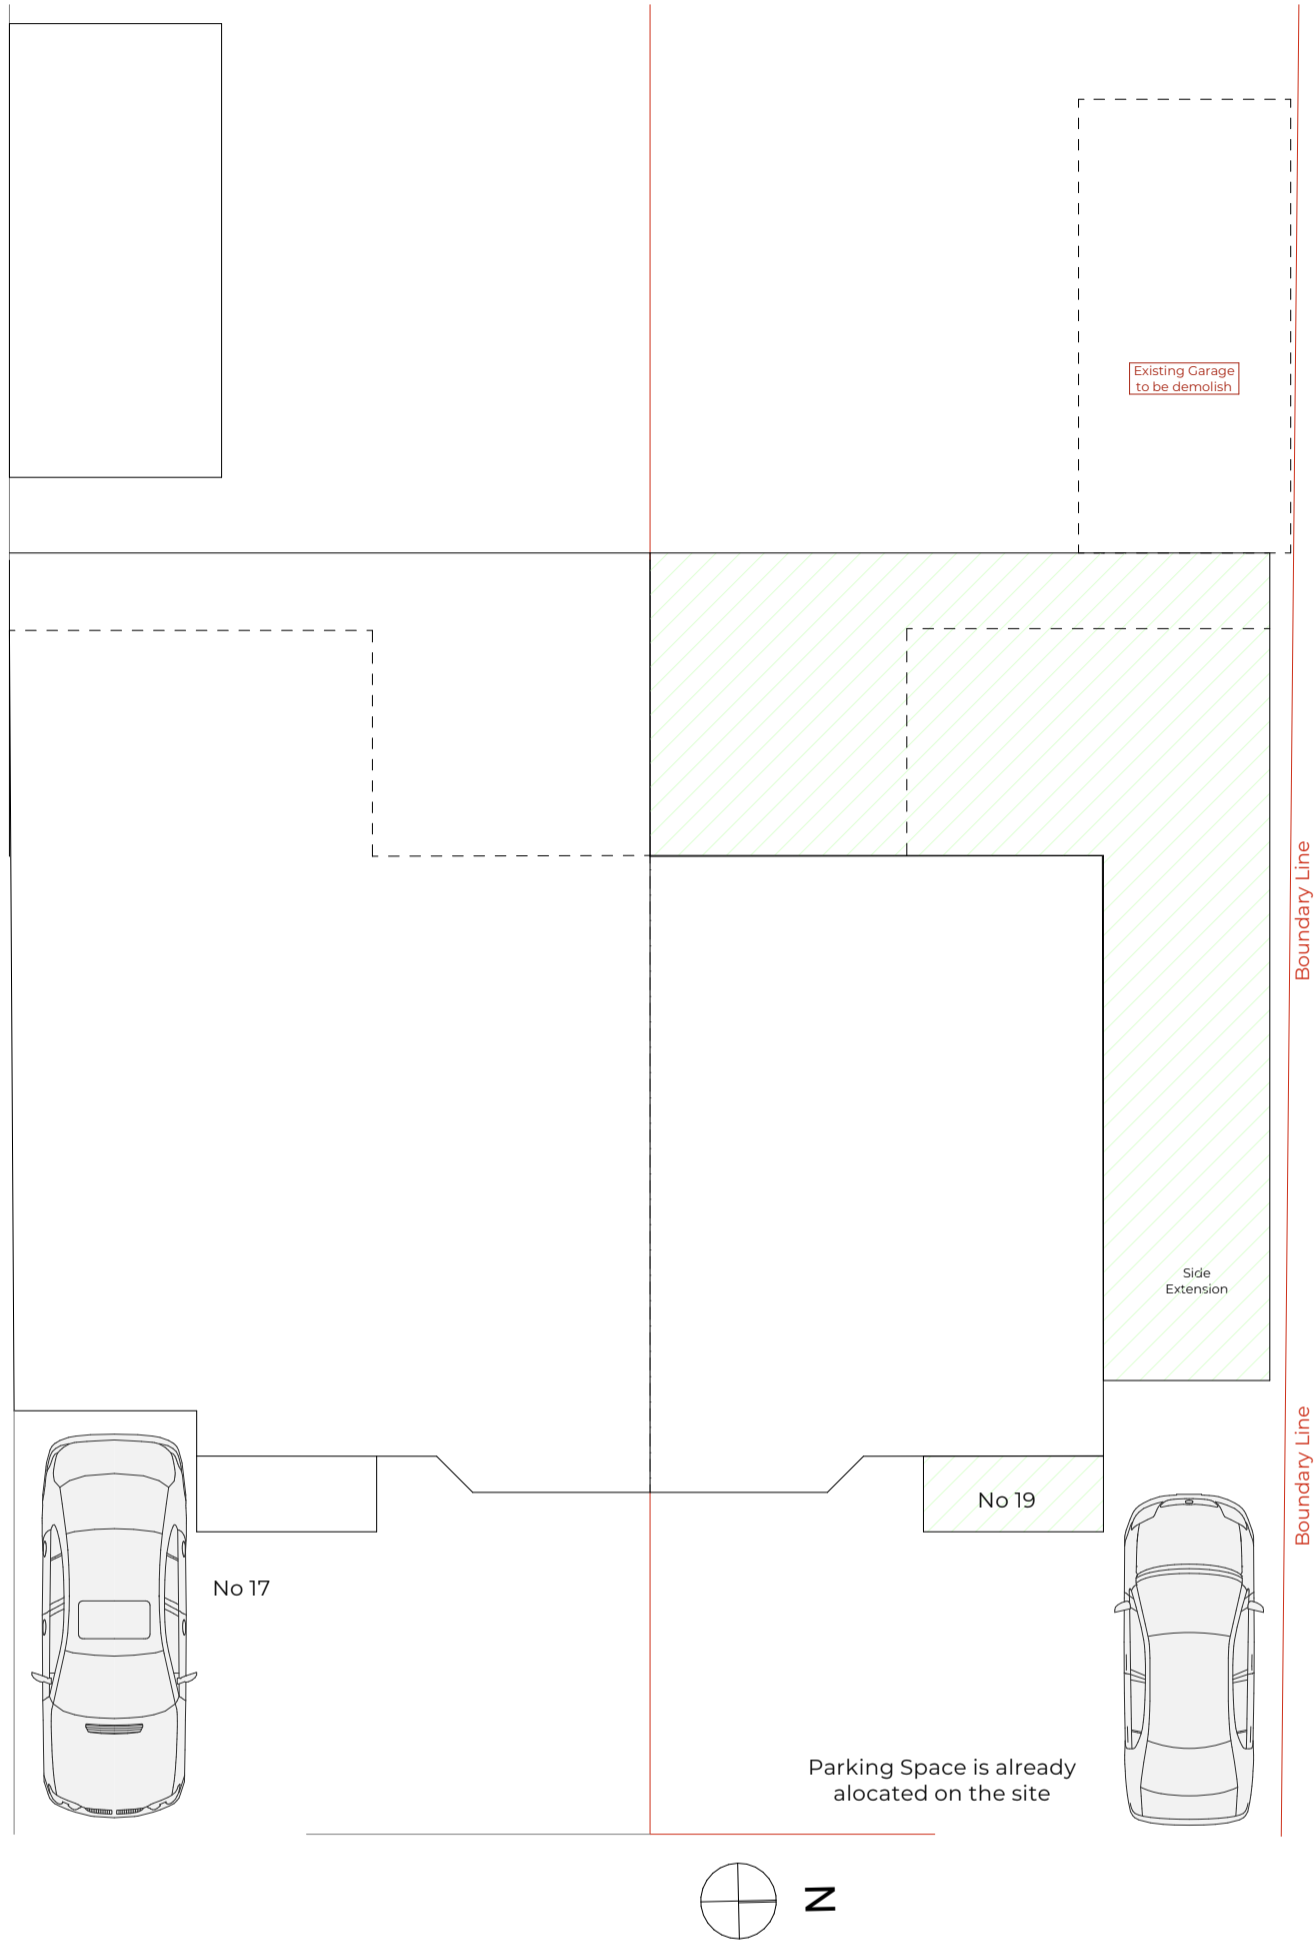

REV: A
REV: B
REV: C
REV: D
REV: E
REV: F

BRAHMA LONDON
 Unit 114, Workspace I Screenworks, 22 Highbury Grove, London, N5 2EF
 www.brahma.london
 02 03886 2050

REV:	SCALE @ A1	1:100	Parking Provision Detail
PROJECT:	19 Aldhous Close, Icknield, LU3 2LZ Luton	CLIENT:	Mr Artur Bardhi
STATUS:		DRAWING NO.:	2023-19AC03.106
DRAWN:	JL	CHECKED:	CK
		DATE:	05 October 2023 18:51