
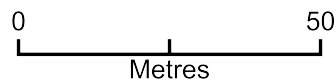


Heat Pump Location Plan

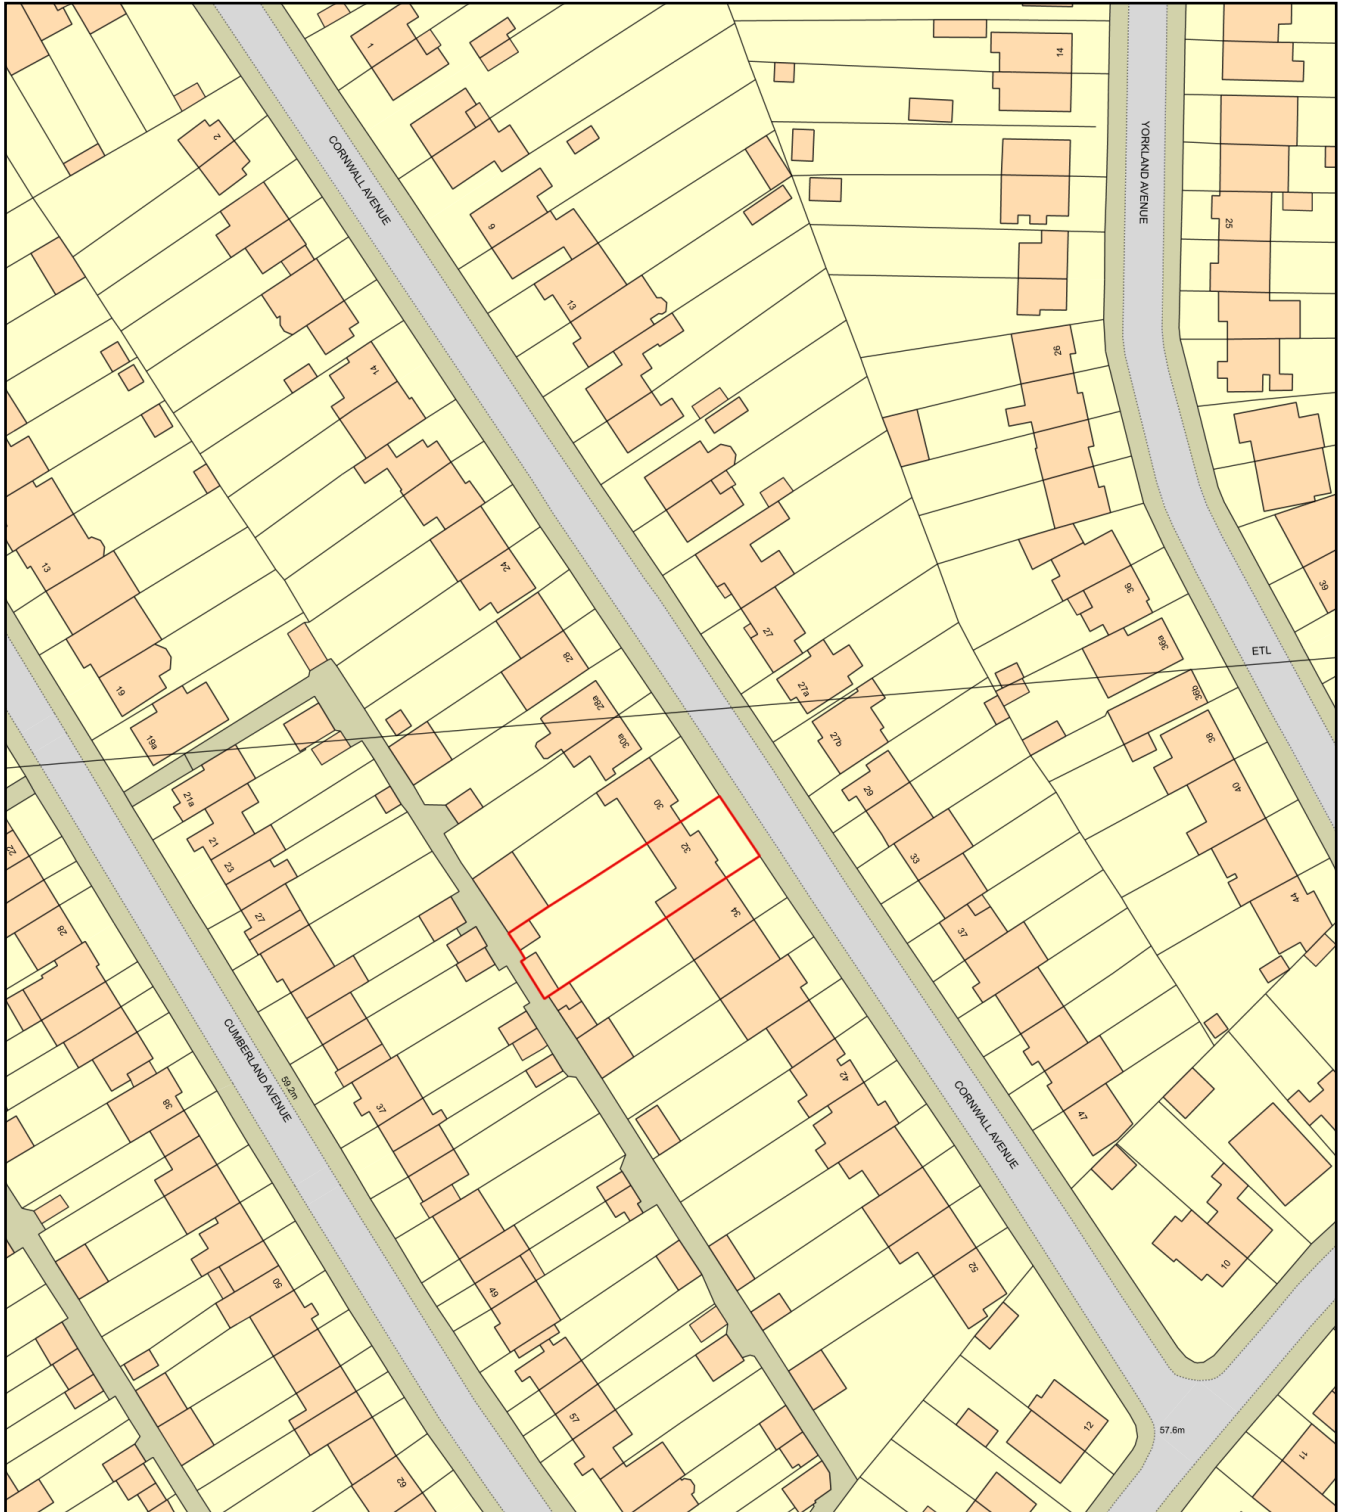

Plan Produced for: A Patel
Date Produced: 09 Sep 2023
Plan Reference Number: TQRQM23252100539249
Scale: 1:1250 @ A4